


FINAL SURVEY SURVEYED PLOTTED NOTE BOOK TEMPLATE AREAS CHECKED BY DATE

ORIGINAL SURVEY SURVEYED PLOTTED NOTE BOOK TEMPLATE AREAS CHECKED BY DATE

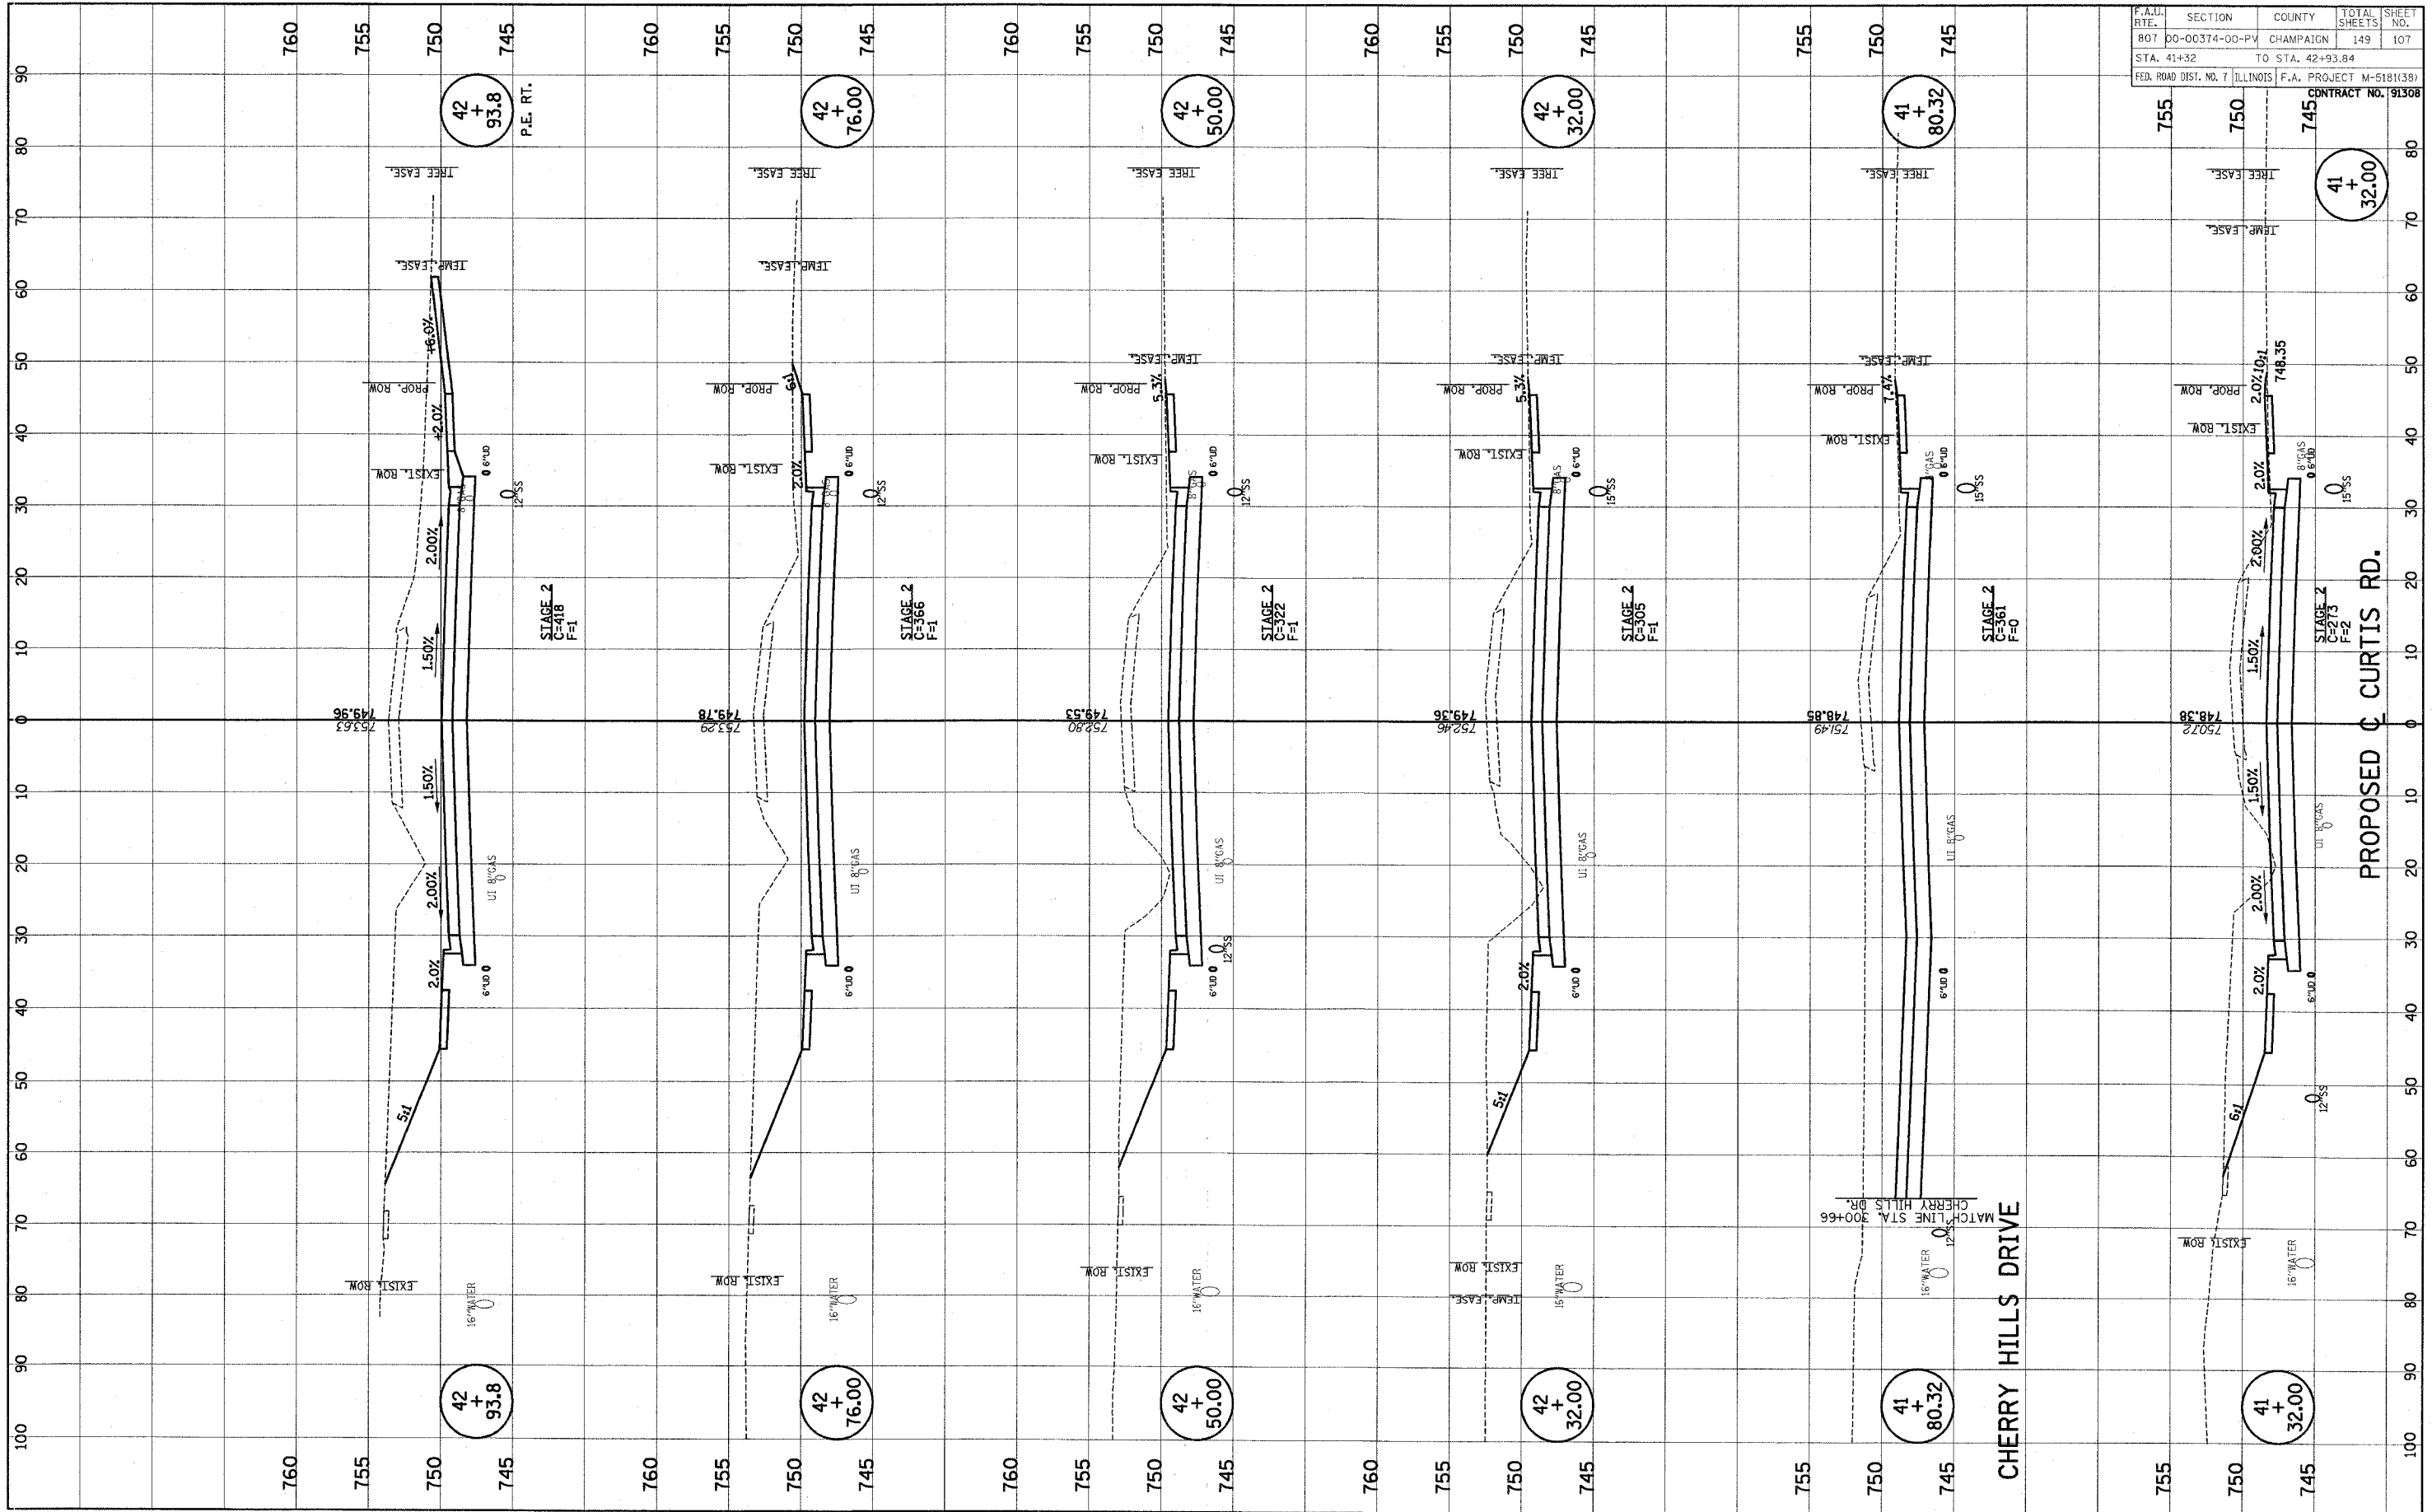

F.A.U. RTE.	SECTION	COUNTY	TOTAL SHEETS	SHEET NO.
807	00-00374-00-PV	CHAMPAIGN	149	107
STA. 41+32		TO STA. 42+93.84		
FED. ROAD DIST. NO. 7		ILLINOIS	F.A. PROJECT M-518(138)	
CONTRACT NO. 91308				