


| | | |
|-----------|----------|------|
| FINAL | SURVEY | DATE |
| SURVEY | PLOTTED | BY |
| NOTE BOOK | TEMPLATE | |
| AREAS | CHECKED | |
| NO. | | |

| | | |
|-----------|----------|------|
| ORIGINAL | SURVEY | DATE |
| SURVEY | PLOTTED | BY |
| NOTE BOOK | TEMPLATE | |
| AREAS | CHECKED | |
| NO. | | |

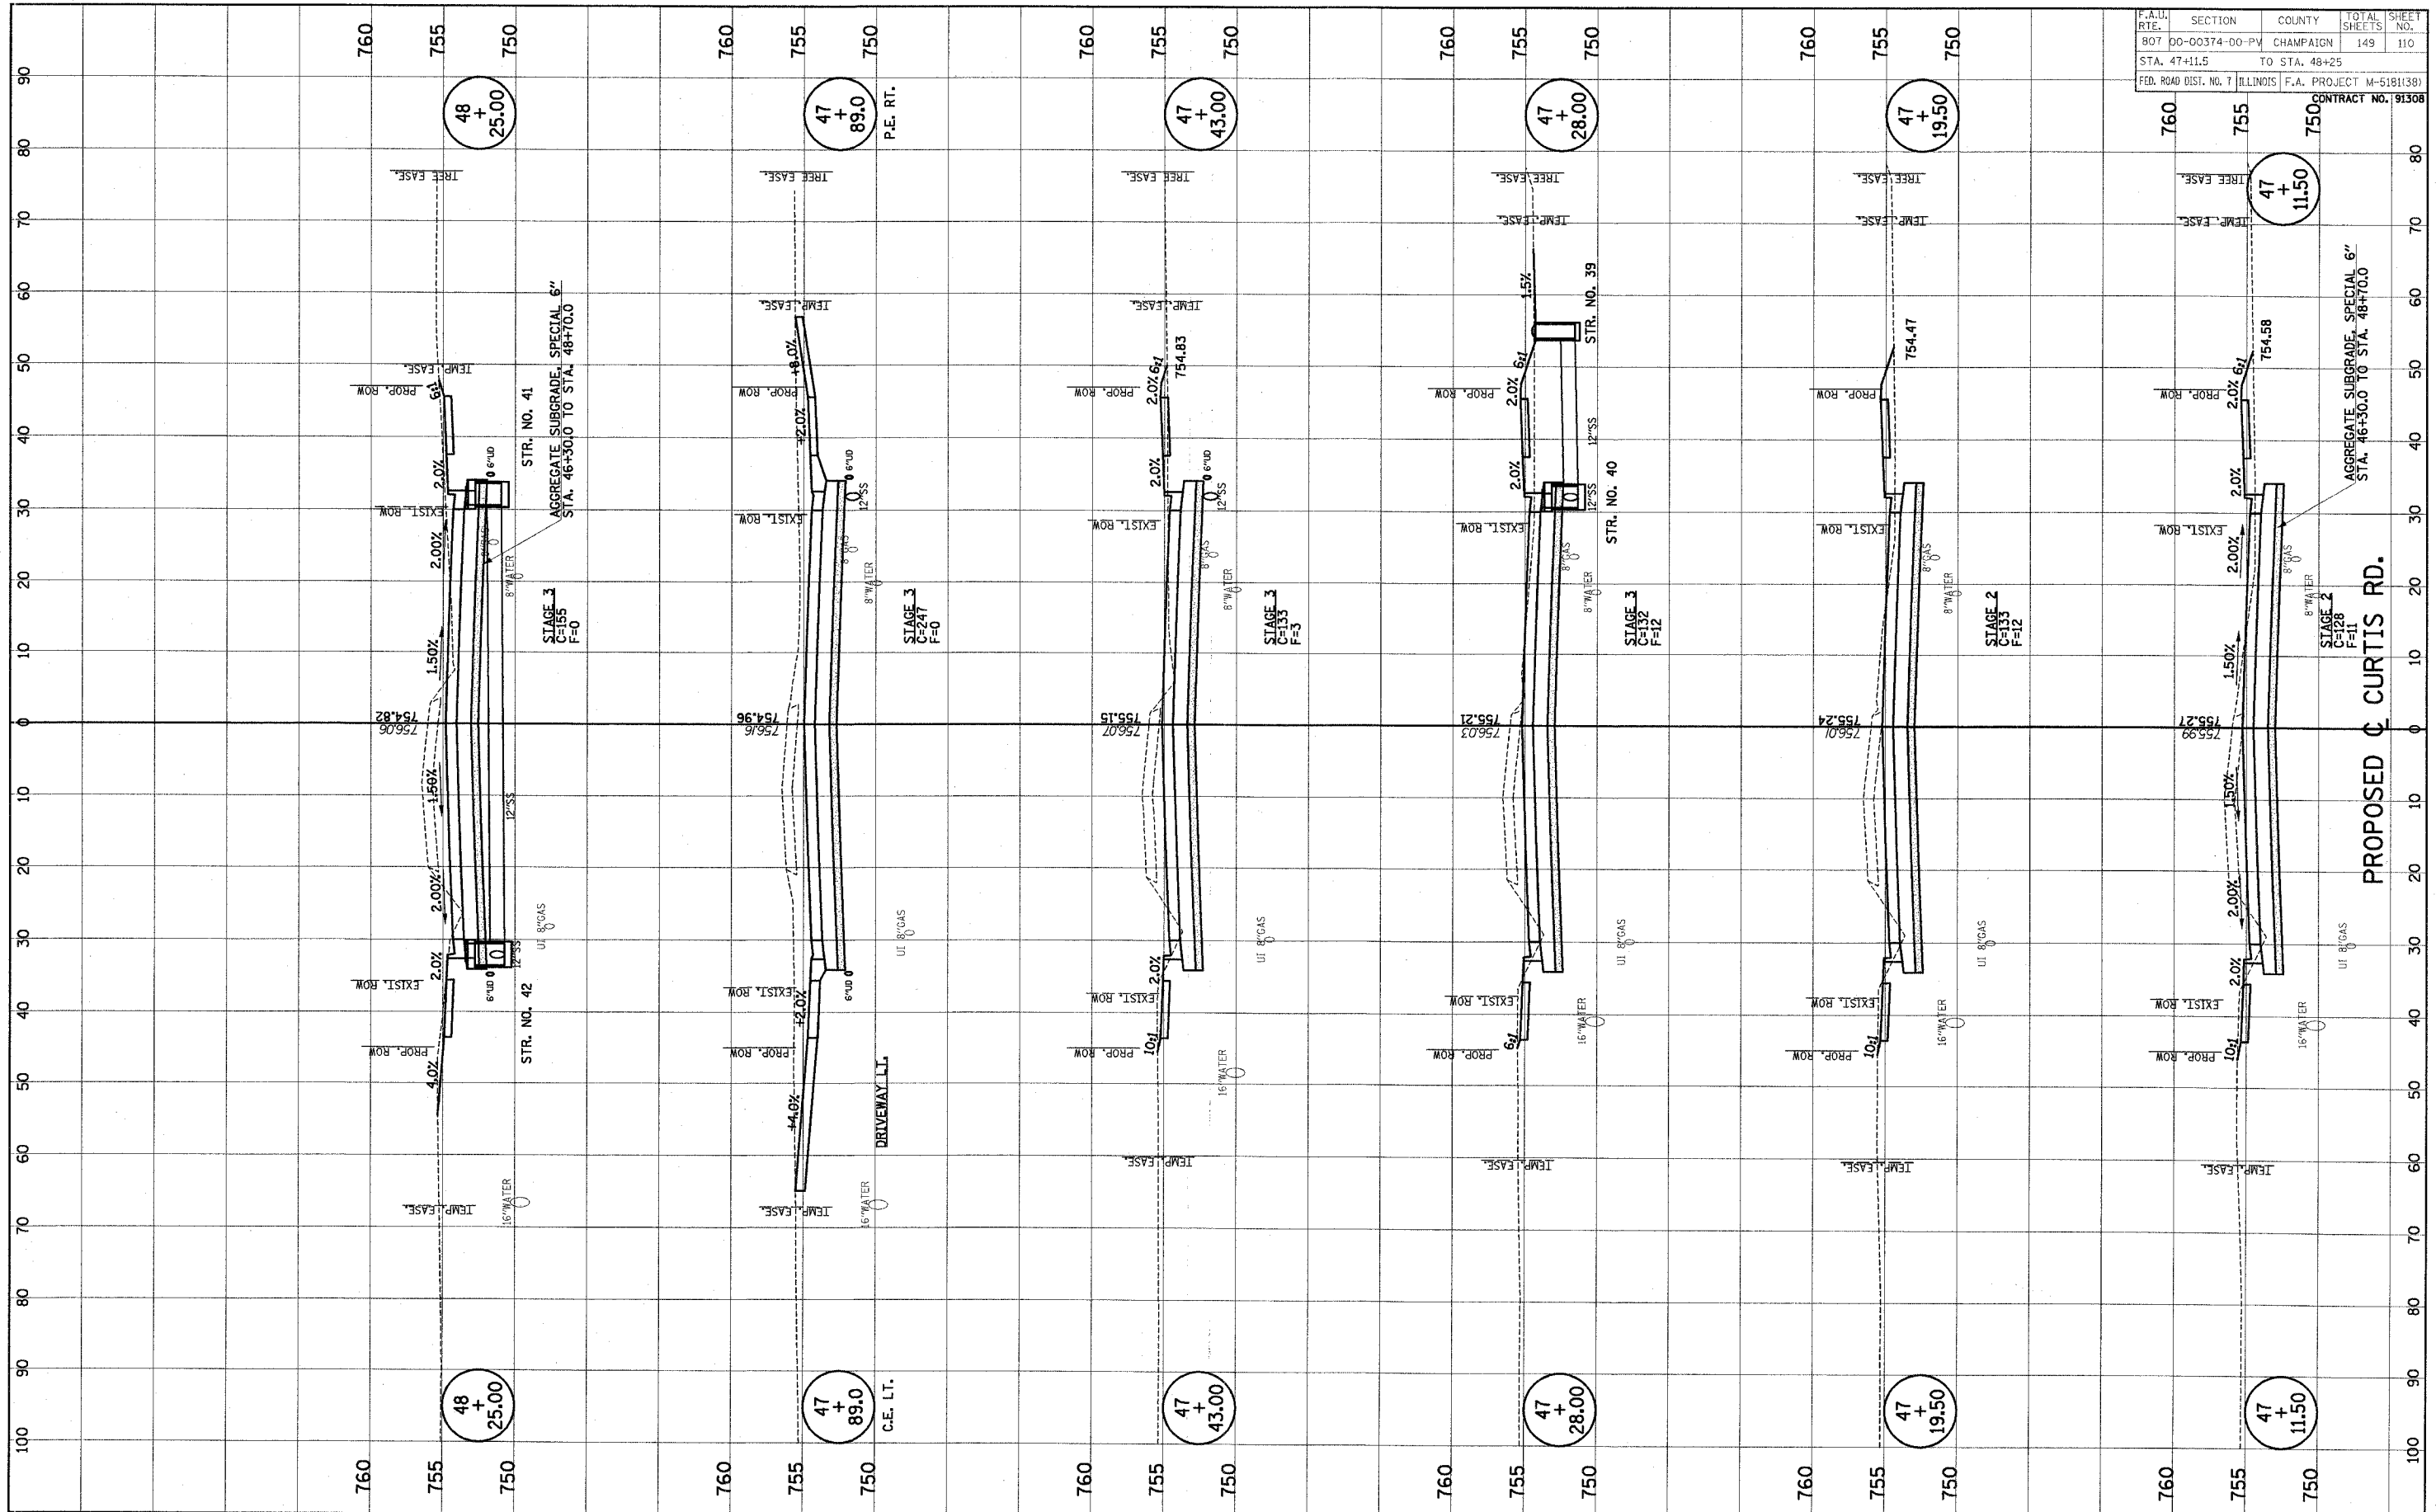

| | | | | |
|-----------------------|----------------|--------------------------|--------------------|-----------|
| F.A.U. NO. | SECTION | COUNTY | TOTAL SHEETS | SHEET NO. |
| 807 | 00-00374-00-PV | CHAMPAIGN | 149 | 110 |
| STA. 47+11.5 | TO STA. 48+25 | | | |
| FED. ROAD DIST. NO. 7 | ILLINOIS | F.A. PROJECT M-5181(138) | CONTRACT NO. 91308 | |