


F.A.U. RTE.	SECTION	COUNTY	TOTAL SHEETS	SHEET NO.
807	00-00374-00-PV	CHAMPAIGN	149	128
STA. 127+42		TO STA. 129+50		
FED. ROAD DIST. NO. 7		ILLINOIS   F.A. PROJECT M-5181(381)		

CONTRACT NO. 91308

NO.	DATE	BY	REVISION
1			FINAL SURVEY
2			SURVEY PLOTTED
3			TEMPLATE
4			NOTE BOOK
5			AREAS CHECKED

NO.	DATE	BY	REVISION
1			ORIGINAL SURVEY
2			NOTE BOOK
3			TEMPLATE
4			AREAS CHECKED

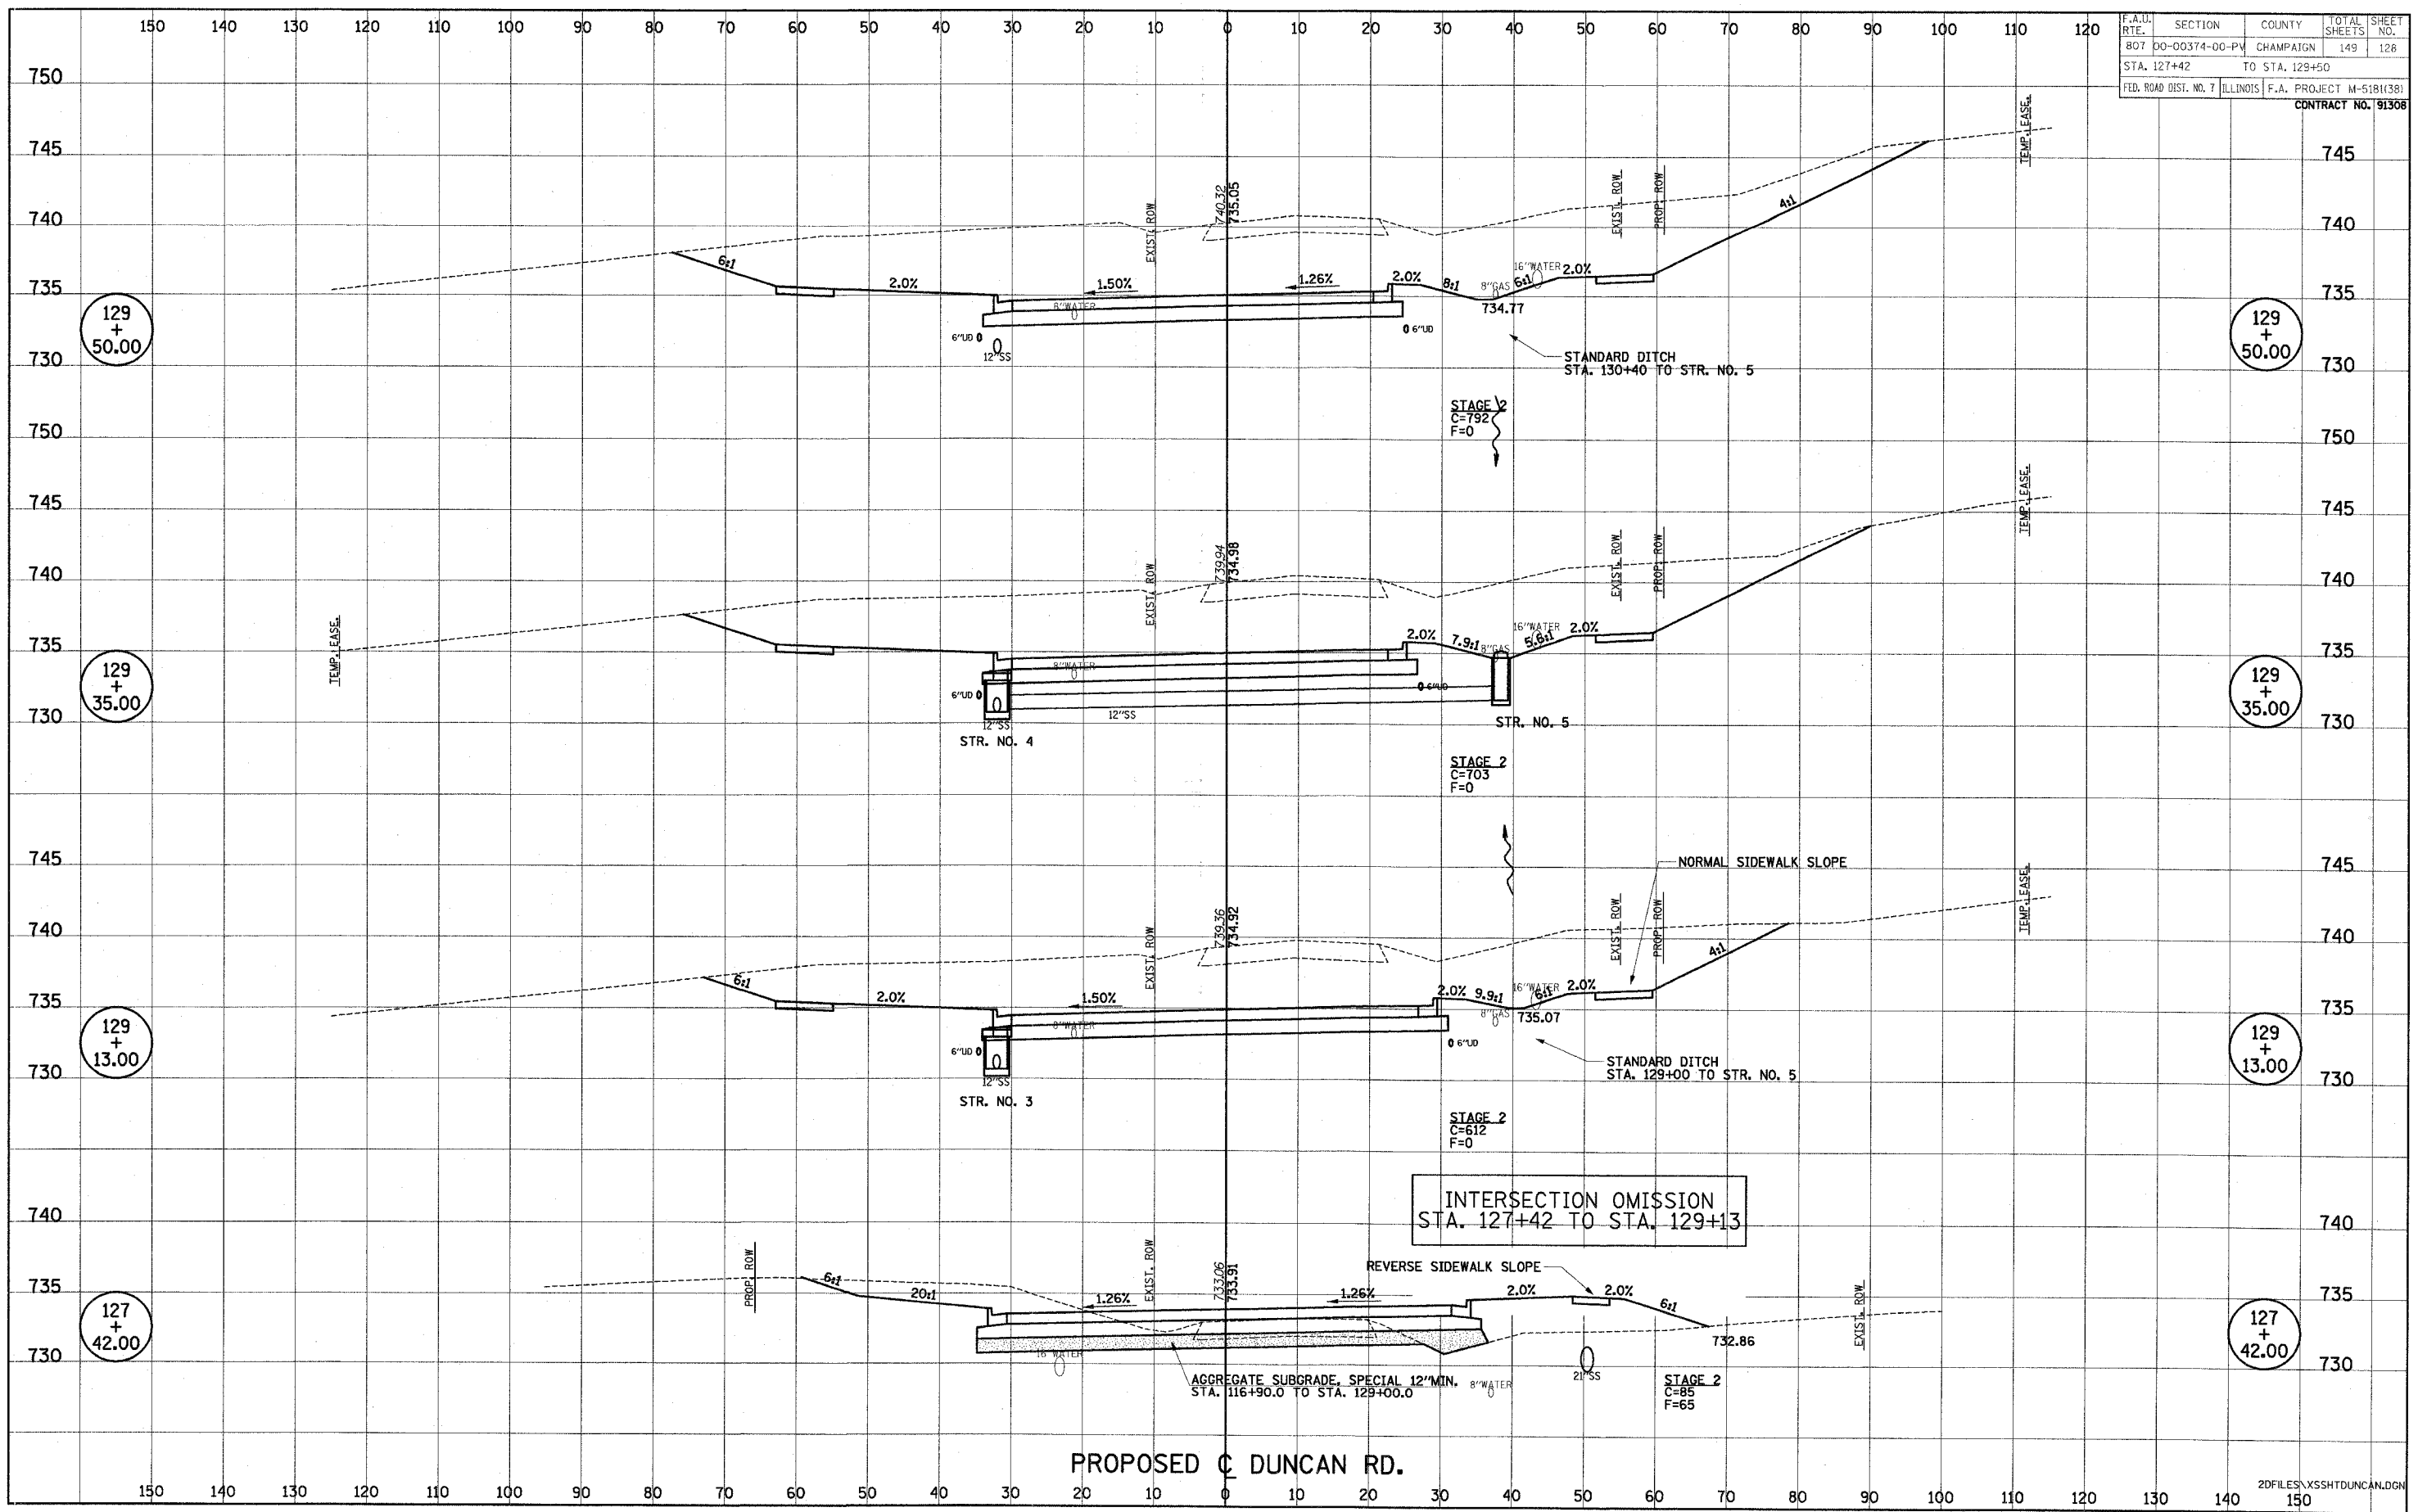

PROPOSED C DUNCAN RD.

Z:\FILES\XSSHTDUNCAN.DGN

P:\C01330\GEOPAK\