


FINAL SURVEY	SUBMITTED	DATE
NOTE BOOK	PLOTTED	
NO.	TEMPLATE	
	AREAS CHECKED	

ORIGINAL SURVEY	SUBMITTED	DATE
NOTE BOOK	PLOTTED	
NO.	TEMPLATE	
	AREAS CHECKED	

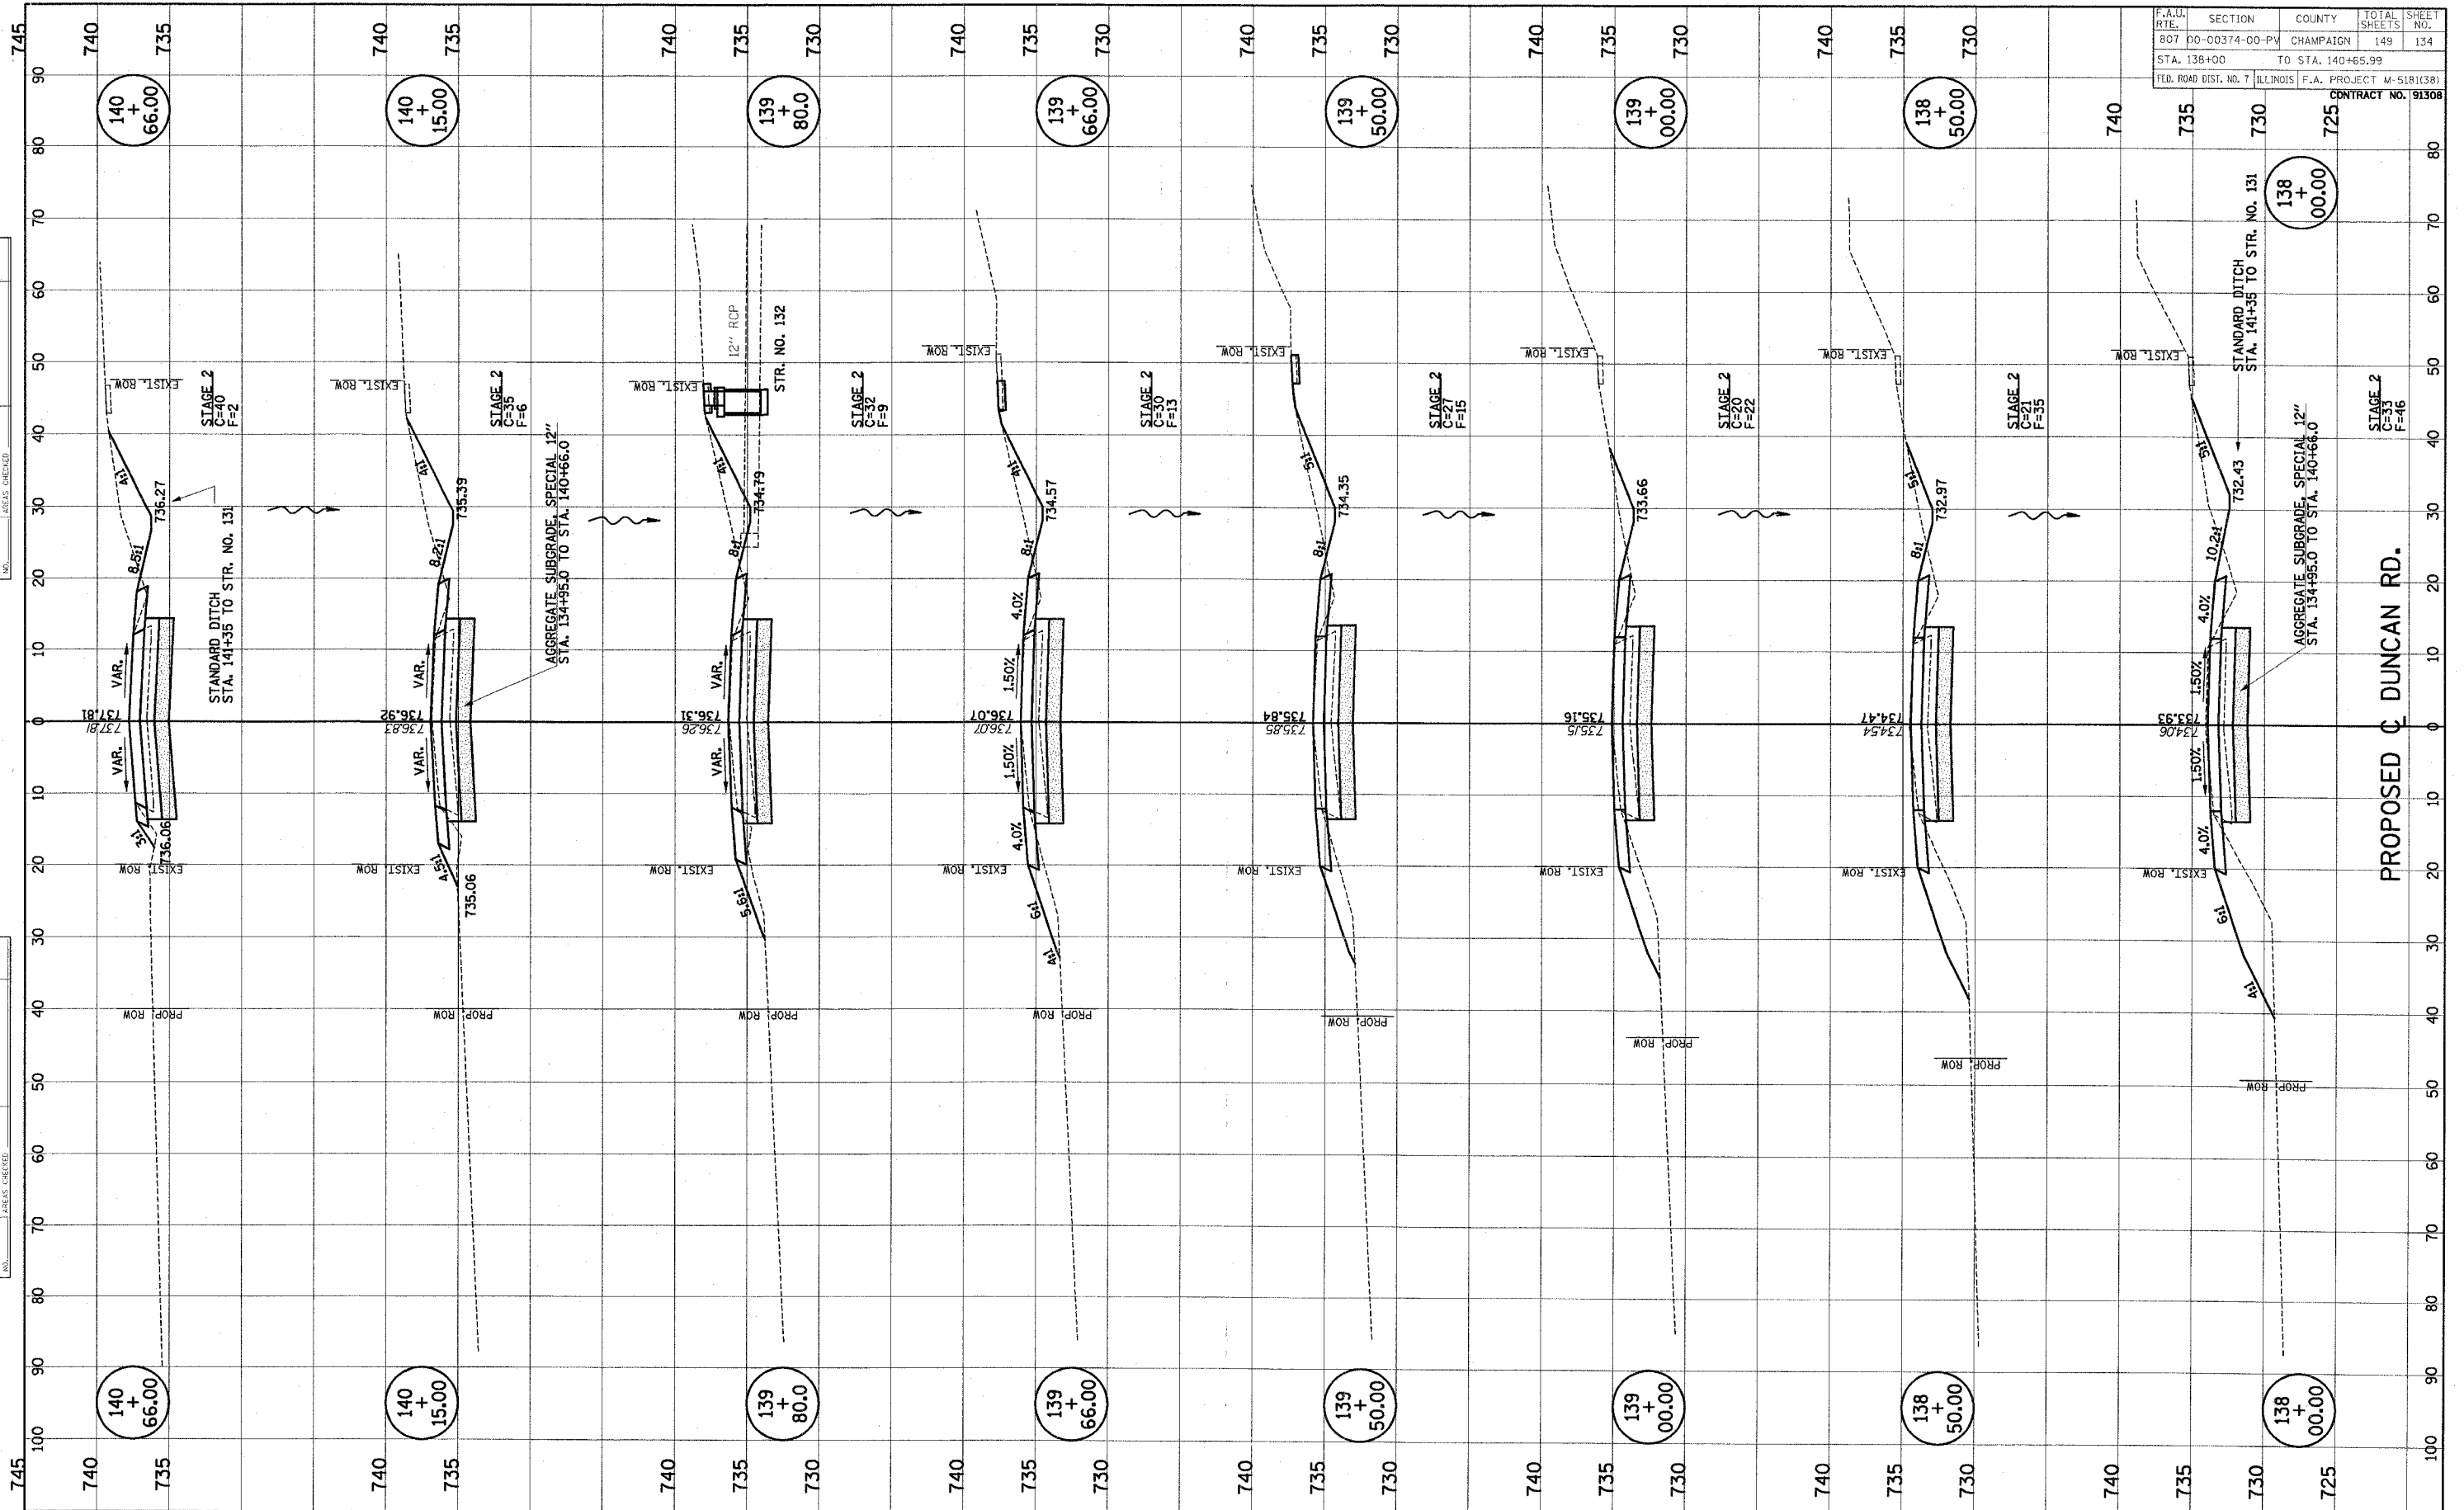

F.A.U. RTE.	SECTION	COUNTY	TOTAL SHEETS	SHEET NO.
807	00-00374-00-PV	CHAMPAIGN	149	134
STA. 138+00	TO STA. 140+65.99			
ILL. ROAD DIST. NO. 7		ILLINOIS F.A. PROJECT M-5181(38)		

CONTRACT NO. 91308

PROPOSED C DUNCAN RD.