


FINAL SURVEY	BY	DATE
NO. _____		
SHOWN		
PLOTTED		
TEMPLATE		
AREAS CHECKED		

ORIGINAL SURVEY	BY	DATE
NO. _____		
SHOWN		
PLOTTED		
TEMPLATE		
AREAS CHECKED		

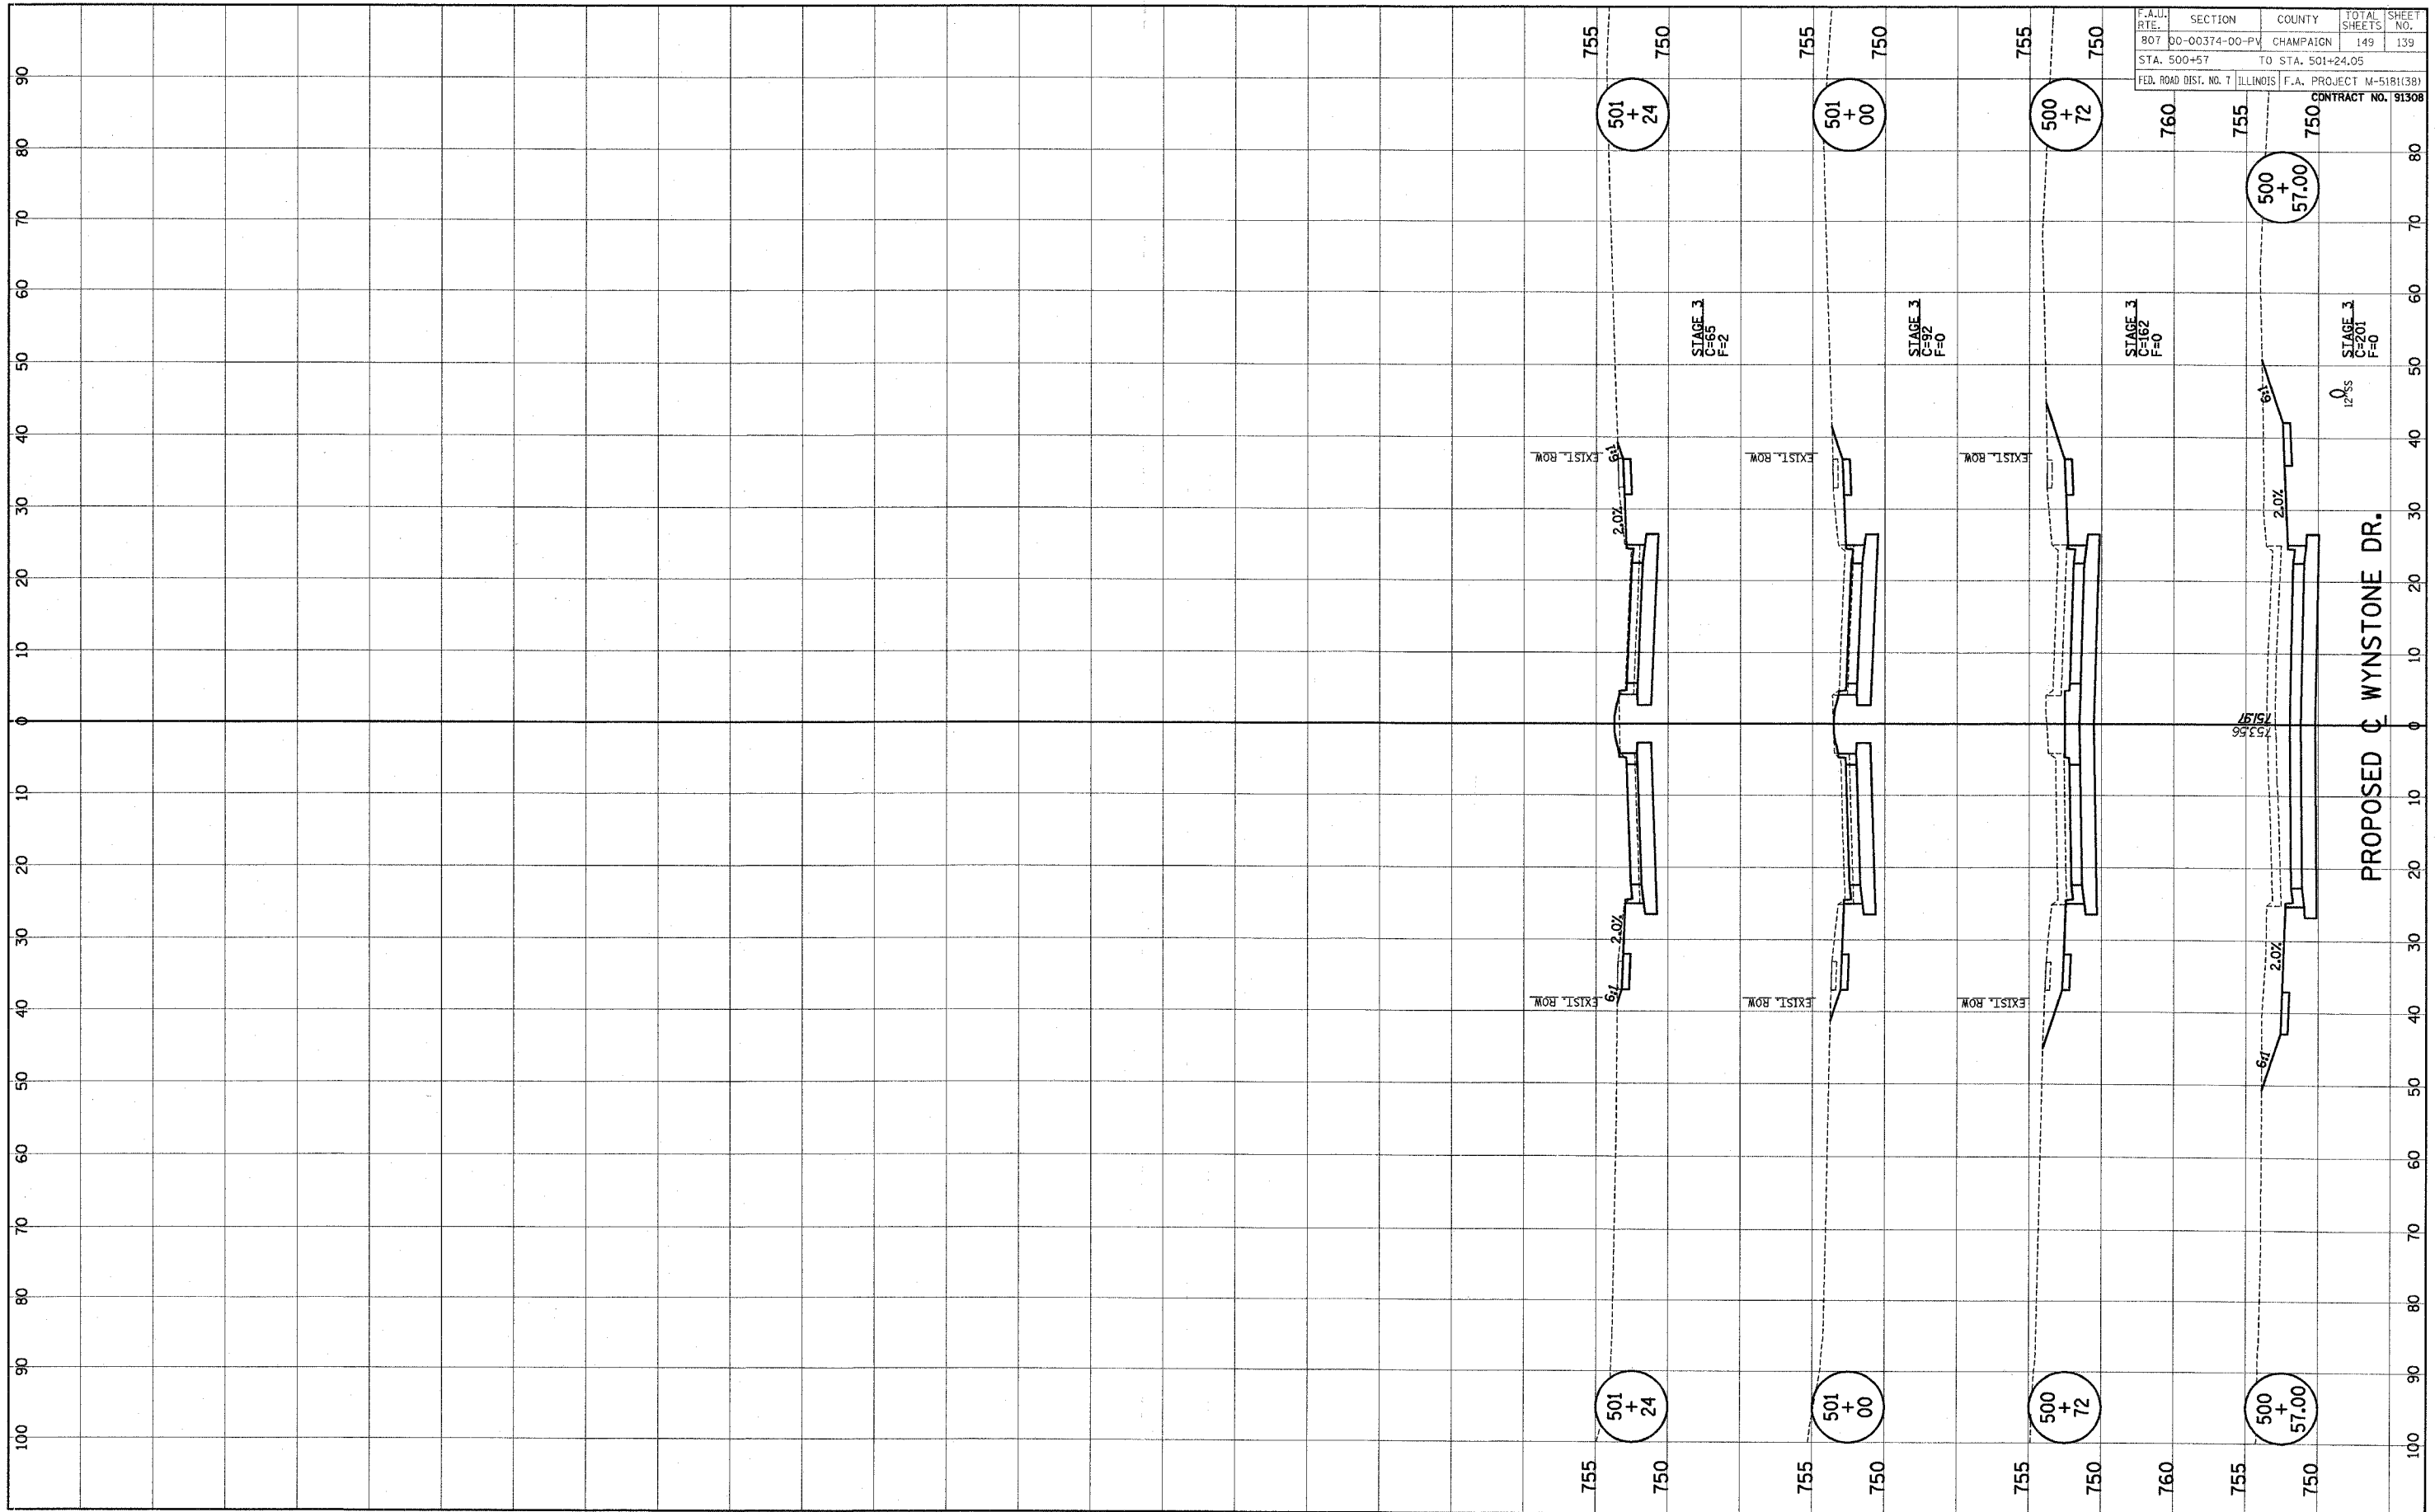

P.A.U. RTE.	SECTION	COUNTY	TOTAL SHEETS	SHEET NO.
807	00-00374-00-PV	CHAMPAIGN	149	139
STA. 500+57		TO STA. 501+24.05		
FED. ROAD DIST. NO. 7		ILLINOIS F.A. PROJECT M-5181(38)		
CONTRACT NO. 91308				