


FINAL SURVEY PLOTTED
NOTE BOOK NO. _____
AREAS CHECKED _____

ORIGINAL SURVEY PLOTTED
NOTE BOOK NO. _____
AREAS CHECKED _____

BY _____ DATE _____

BY _____ DATE _____

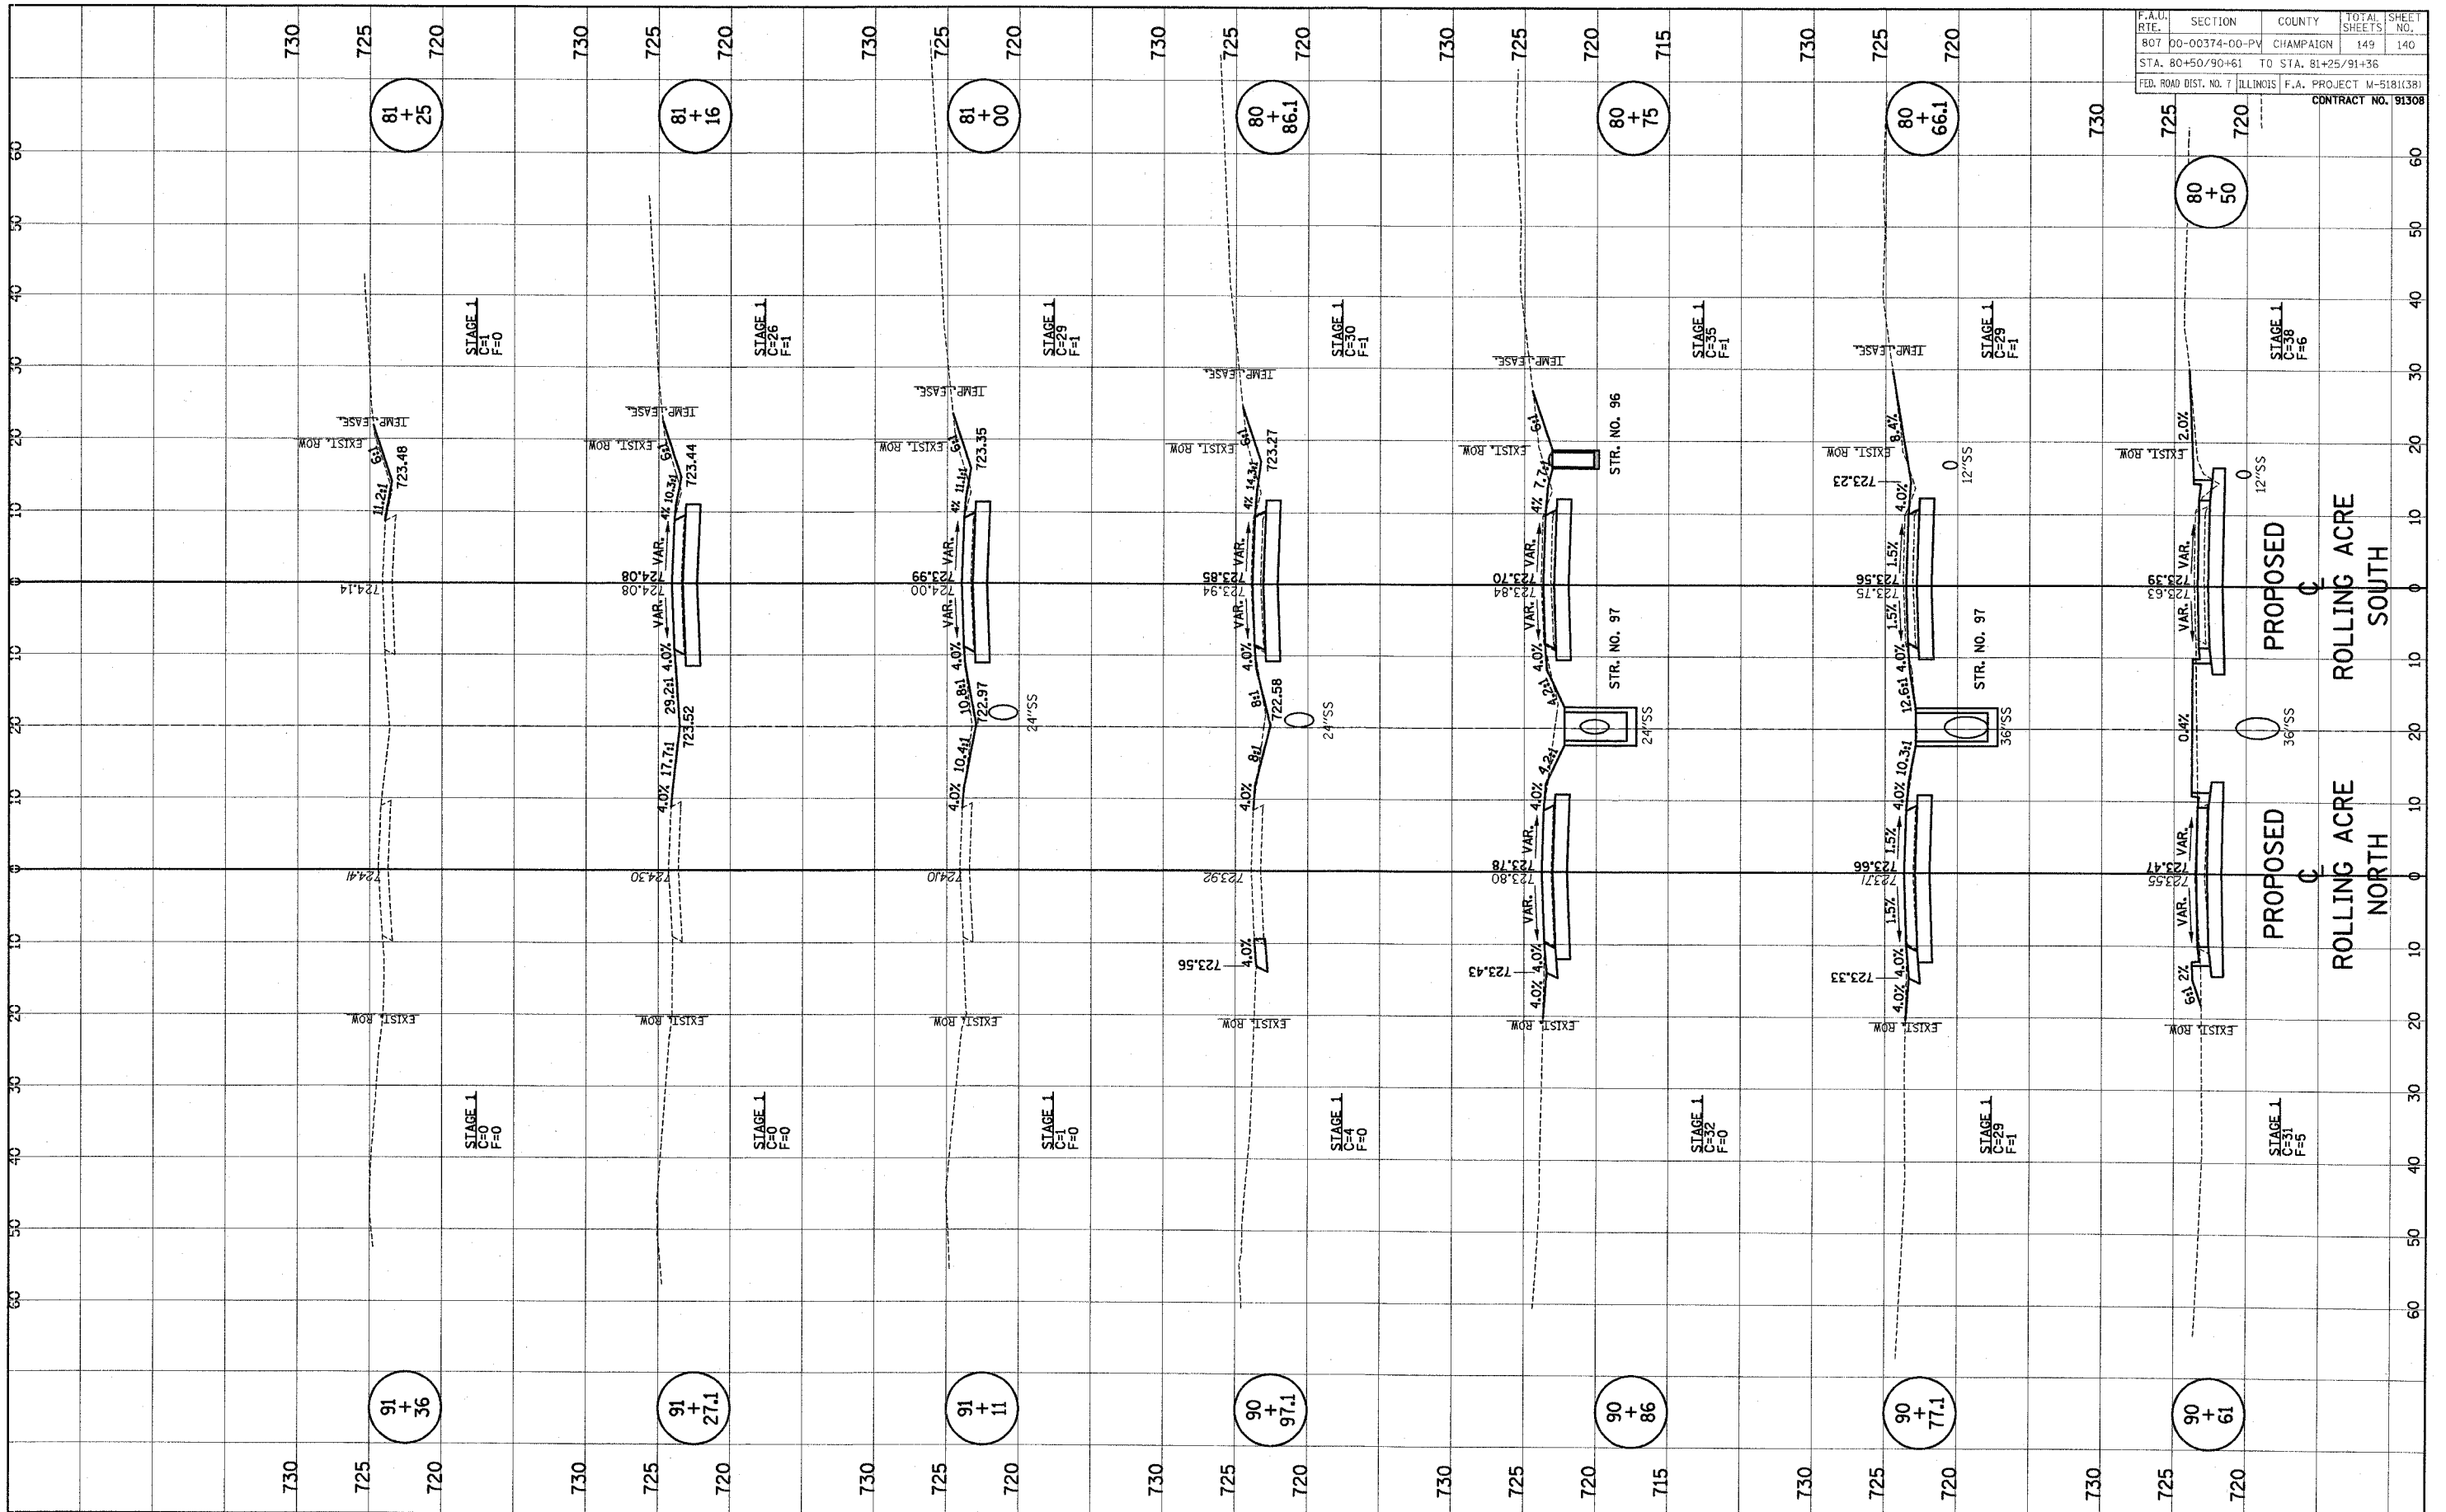

F.A.U. RTE.	SECTION	COUNTY	TOTAL SHEETS	SHEET NO.
807	00-00374-00-PV	CHAMPAIGN	149	140
STA. 80+50/90+61		TO STA. 81+25/91+36		
FED. ROAD DIST. NO. 7 ILLINOIS		F.A. PROJECT M-5181(3R)		
CONTRACT NO. 91308				