


ROUTE NO.	SECTION	COUNTY	TOTAL SHEETS	SHEET NO.
C.H. 23	94-00087-00-BR	HANCOCK	43	6
ROAD DIST.	ILLINOIS			

CONTRACT NO. : 93401

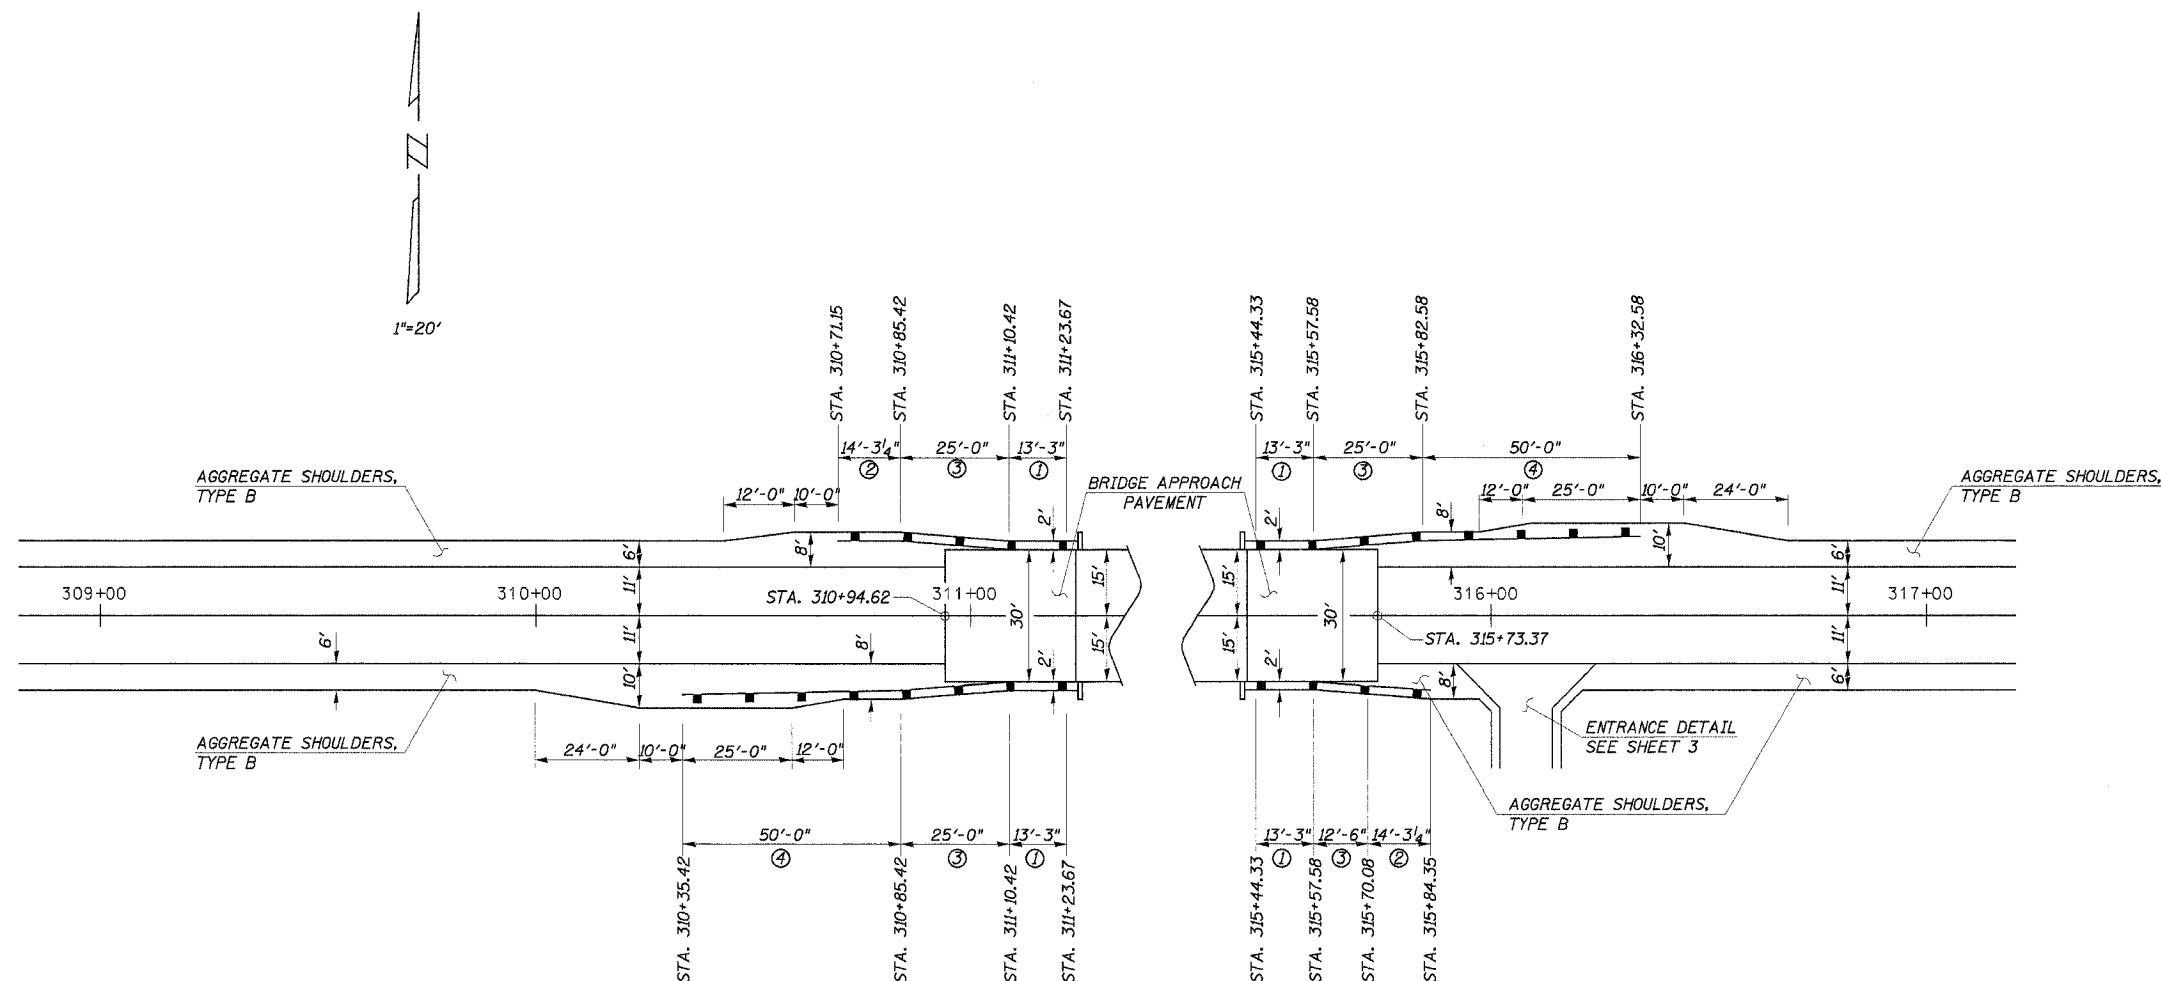

SHOULDER AND GUARDRAIL DETAIL

STEEL PLATE BEAM GUARD RAIL, TYPE A
 17' RT. STA. 310+85.42 TO 15' RT. STA. 311+10.42 = 25 FOOT
 17' LT. STA. 310+85.42 TO 15' LT. STA. 311+10.42 = 25 FOOT
 15' RT. STA. 315+57.58 TO 16' RT. STA. 315+70.08 = 12.5 FOOT
 15' LT. STA. 315+57.58 TO 17' LT. STA. 315+82.58 = 25 FOOT
 TOTAL = 87.5 FOOT

TRAFFIC BARRIER TERMINAL, TYPE 5A
 15' RT. STA. 311+10.42 TO 15' RT. STA. 311+23.67 = 1 EACH
 15' LT. STA. 311+10.42 TO 15' LT. STA. 311+23.67 = 1 EACH
 15' RT. STA. 315+44.33 TO 15' RT. STA. 315+57.58 = 1 EACH
 15' LT. STA. 315+44.33 TO 15' LT. STA. 315+57.58 = 1 EACH
 TOTAL = 4 EACH

TRAFFIC BARRIER TERMINAL, TYPE 2
 17' LT. STA. 310+71.15 TO 17' LT. STA. 310+85.42 = 1 EACH
 16' RT. STA. 315+70.08 TO 17' RT. STA. 315+84.35 = 1 EACH
 TOTAL = 2 EACH

TRAFFIC BARRIER TERMINAL, TYPE 1, SPECIAL (TANGENT)
 18' RT. STA. 310+35.42 TO 17' RT. STA. 310+85.42 = 1 EACH
 17' LT. STA. 315+82.58 TO 18' LT. STA. 316+32.58 = 1 EACH
 TOTAL = 2 EACH

LEGEND

NOTE : ALL DIMENSIONS REFER TO FRONT FACE OF PROPOSED RAILING.

- ① TRAFFIC BARRIER TERMINAL, TYPE 5A
- ② TRAFFIC BARRIER TERMINAL, TYPE 2
- ③ STEEL PLATE BEAM GUARD RAIL, TYPE A
- ④ TRAFFIC BARRIER TERMINAL, TYPE 1, SPECIAL (TANGENT)

SHOULDER AND GUARDRAIL DETAILS

C.H. 23
 SECTION 94-00087-00-BR
 HANCOCK COUNTY
 STATION 313+34

4440 ASH GROVE
 SPRINGFIELD, ILL. 62711
 (217) 798-8600
 oasinc@famvid.com

OZYURT AND STONE, INC.
 CONSULTING ENGINEERS

JOB NO.: 0319
 FILE: shldr.dgn
 DATE: 08-24-05