


F.A. R.T.E.	SECTION	COUNTY	TOTAL SHEETS	SHEET NO.
23	94-00087-00-BR	HANDOCK	43	31
STA. 306+00		TO STA. 307+74		
ROAD DIST. ILLINOIS		CONTRACT NO. : 93401		

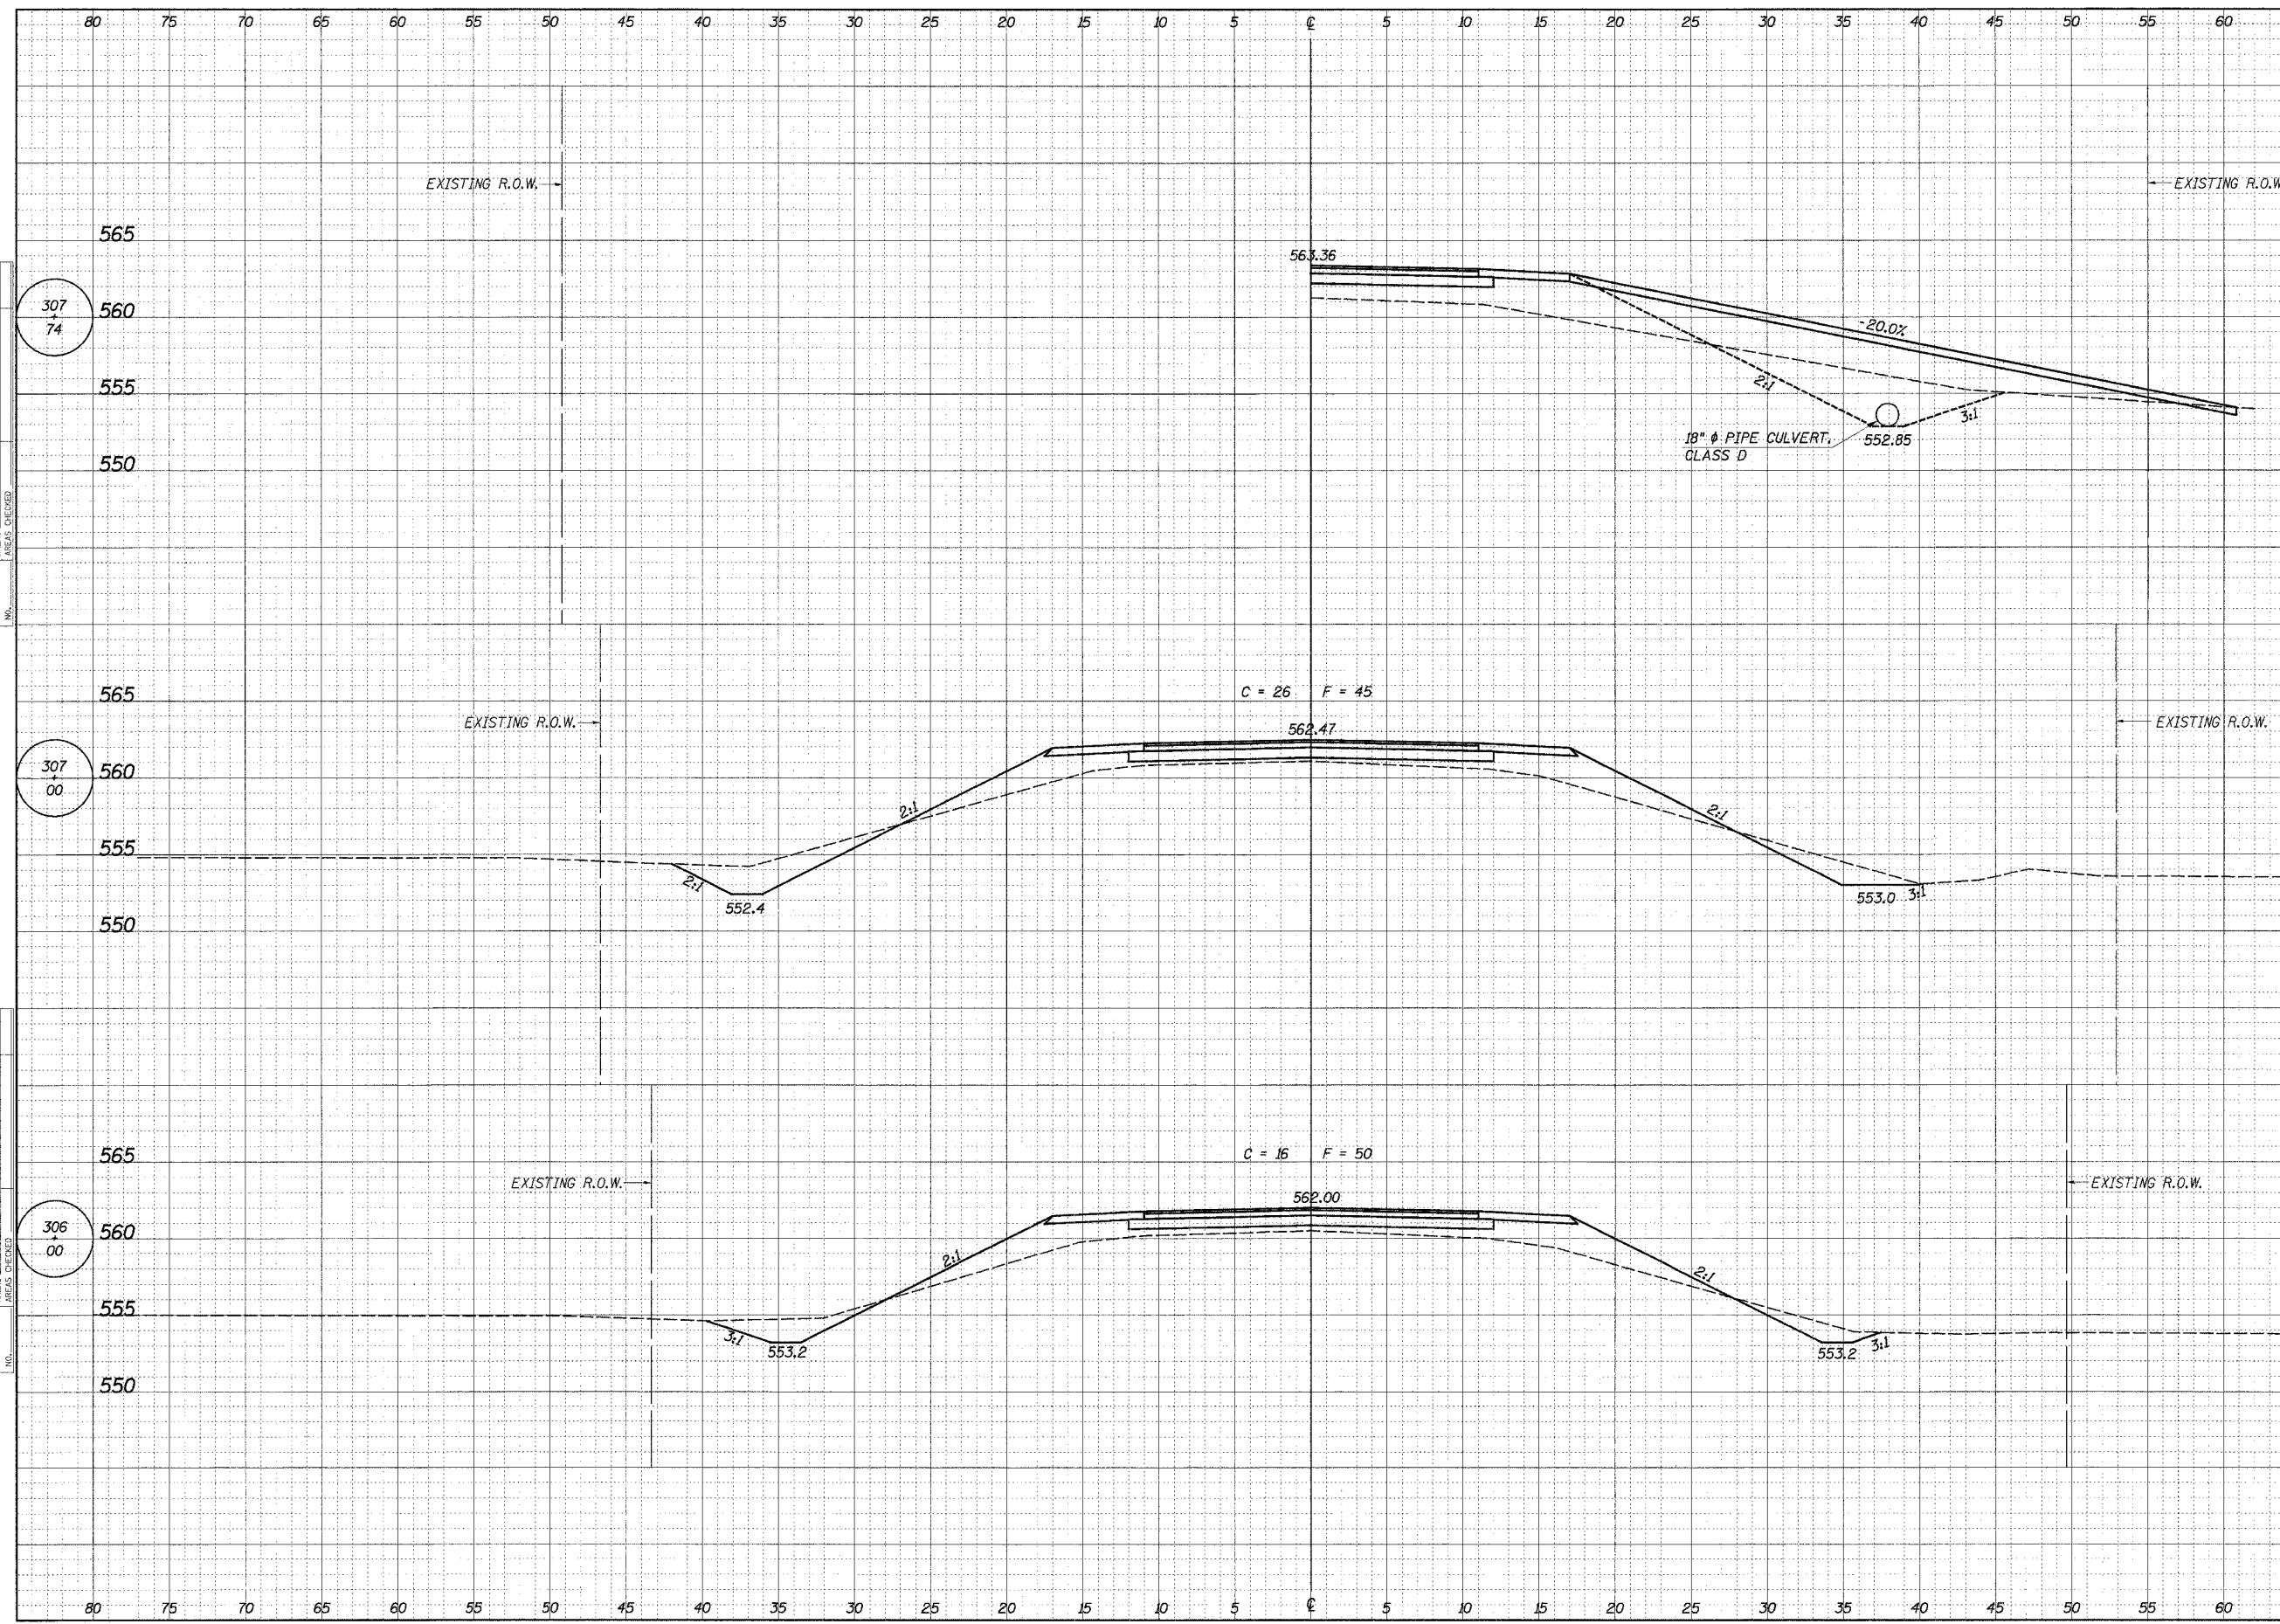

DATE  
BY  
SURVEYED  
NOTE BOOK  
AREAS CHECKED

DATE  
BY  
SURVEYED  
NOTE BOOK  
AREAS CHECKED