


F.A. RTE.	SECTION	COUNTY	TOTAL SHEETS	SHEET NO.
C.H. 23	94-00087-00-BR	HANCOCK	43	32
STA. 308+00		TO STA. 310+00		
ROAD DIST. ILLINOIS				
CONTRACT NO. : 93401				

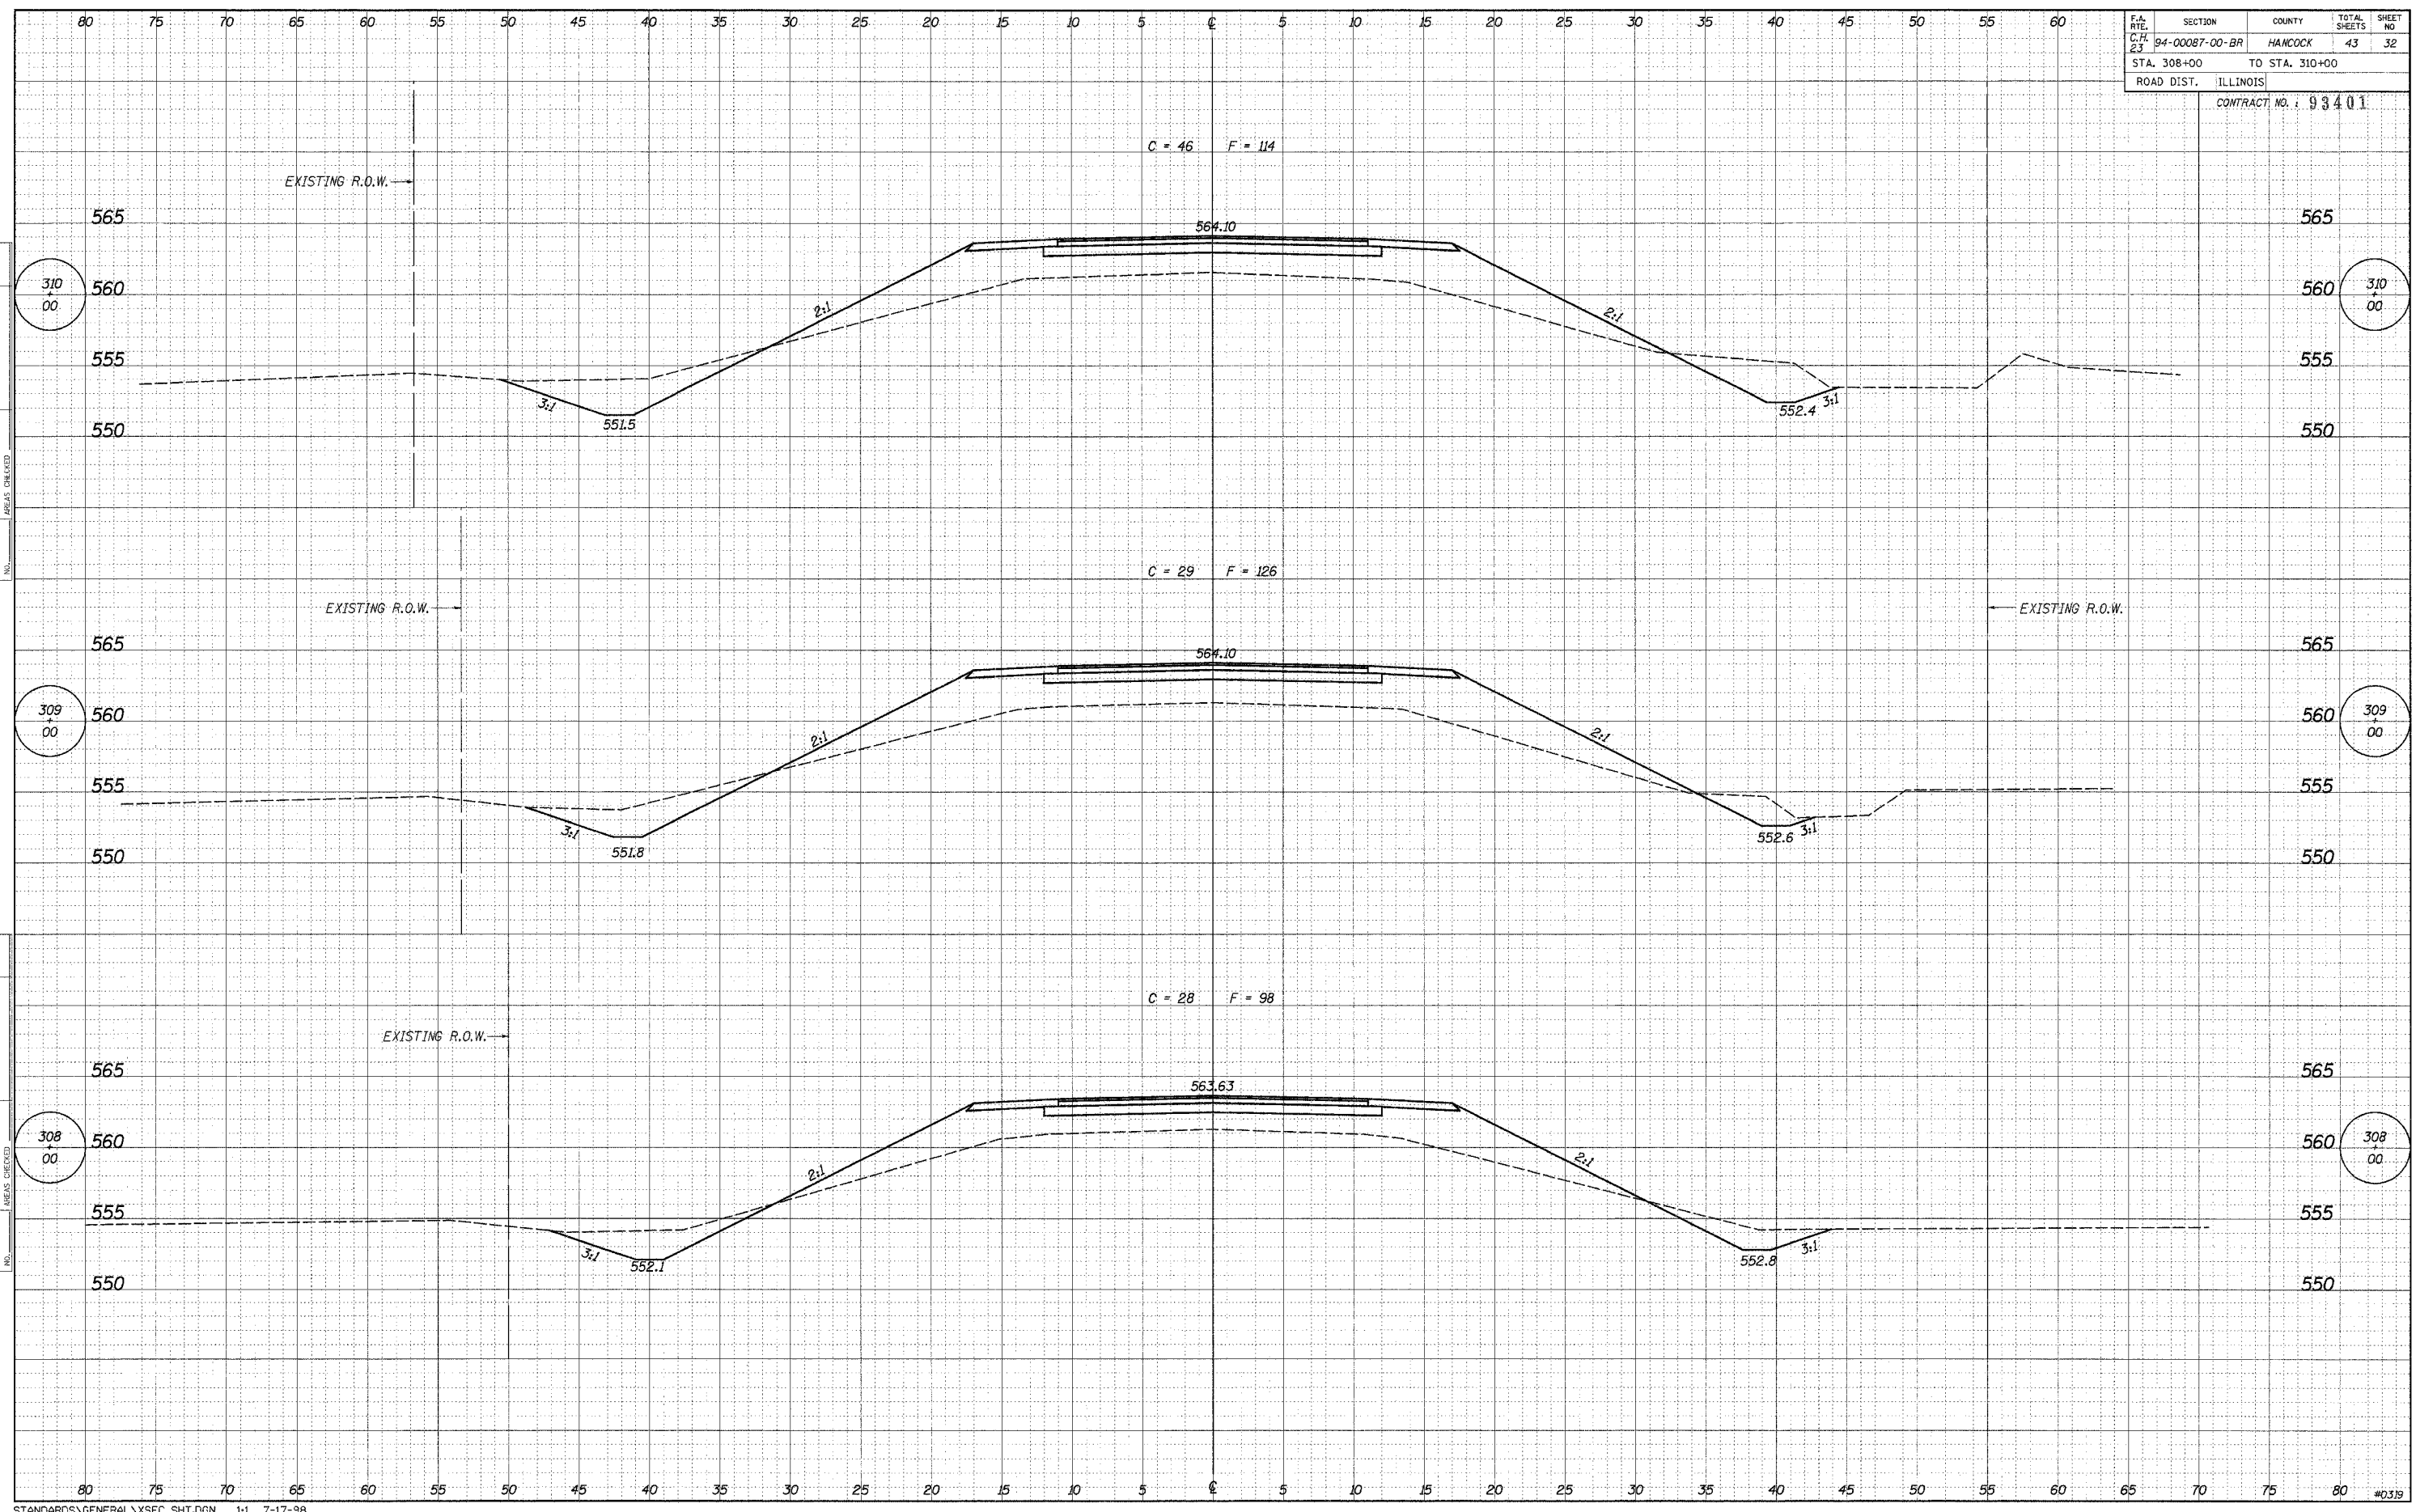

DATE
BY
SURVEYED
SURVEY
NOTE BOOK
NO.

DATE
BY
SURVEYED
SURVEY
NOTE BOOK
NO.