


F.A. RTE.	SECTION	COUNTY	TOTAL SHEETS	SHEET NO.
C.P. 23	94-00087-00-BR	HANCOCK	43	33
STA. 310+50		TO STA. 311+25		
ROAD DIST. ILLINOIS		CONTRACT NO. 93401		

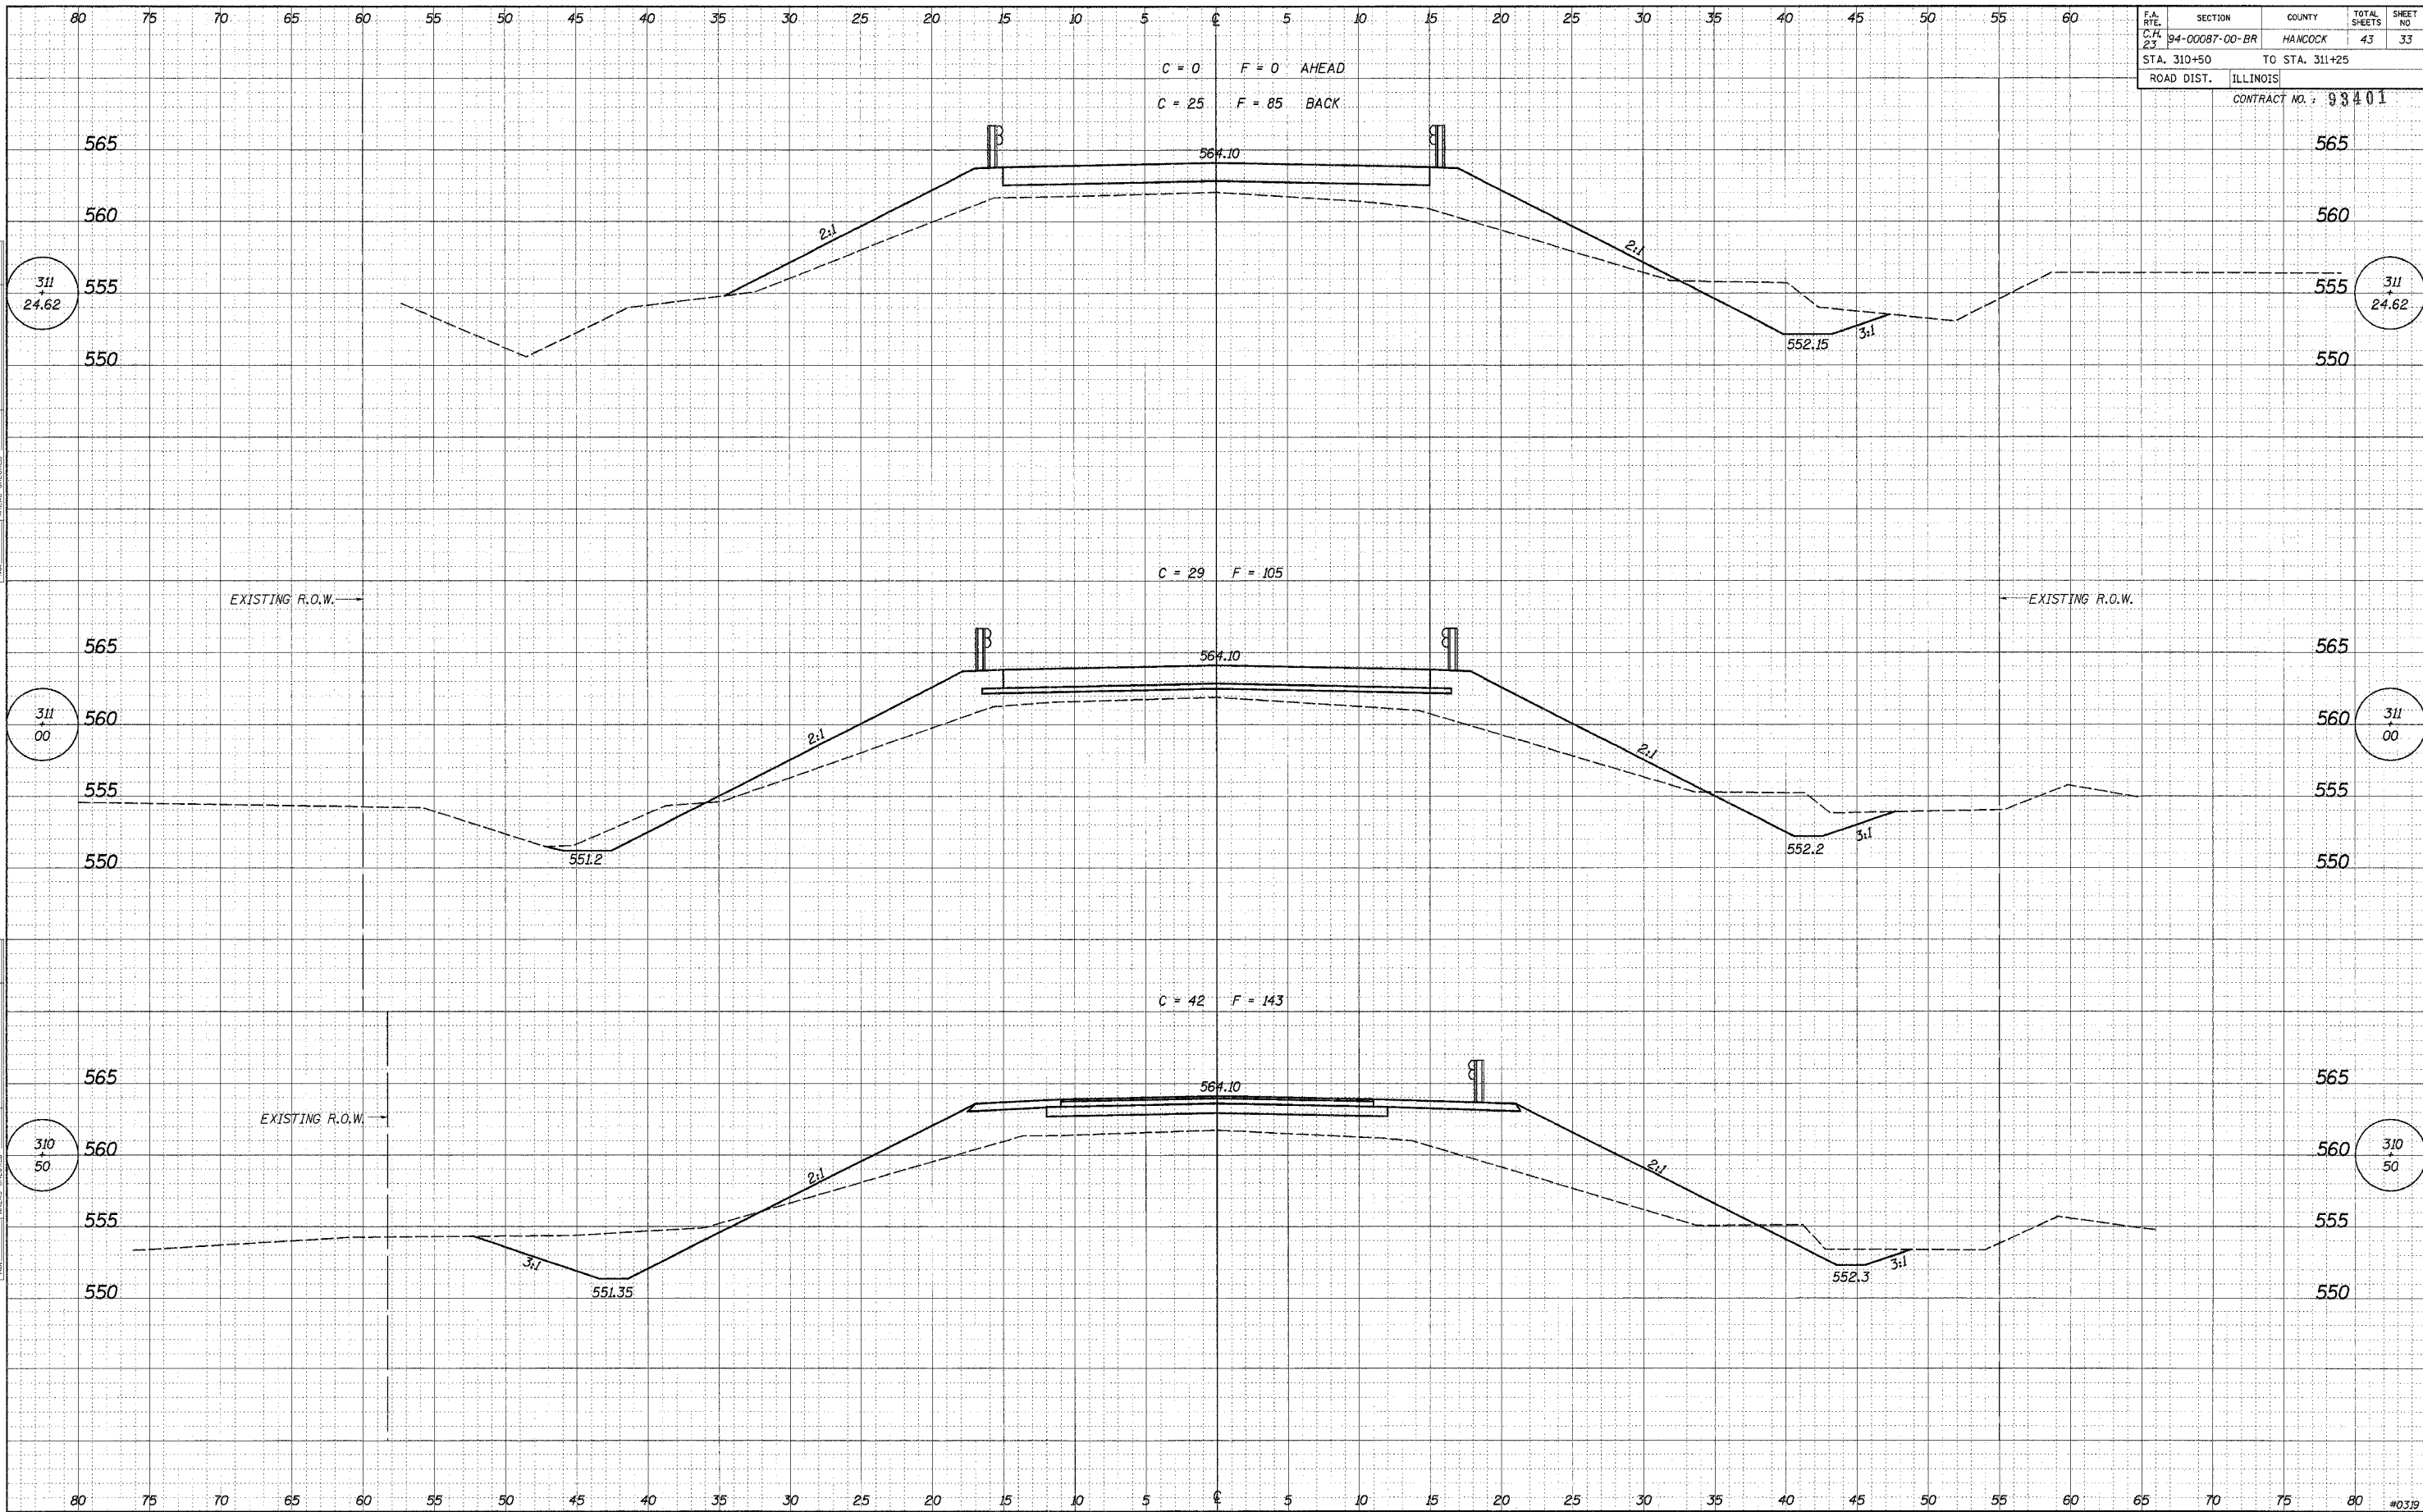

DATE _____ BY _____
 SURVEYED _____
 PLOTTED _____
 NOTE BOOK _____
 AREAS CHECKED _____

DATE _____ BY _____
 SURVEYED _____
 PLOTTED _____
 NOTE BOOK _____
 AREAS CHECKED _____