


F.A. RTE.	SECTION	COUNTY	TOTAL SHEETS	SHEET NO.
C.R. 23	94-00087-00-BR	HANCOCK	43	36
STA. 314+00		TO STA. 314+75		
ROAD DIST.		ILLINOIS		
CONTRACT NO. : 99401				

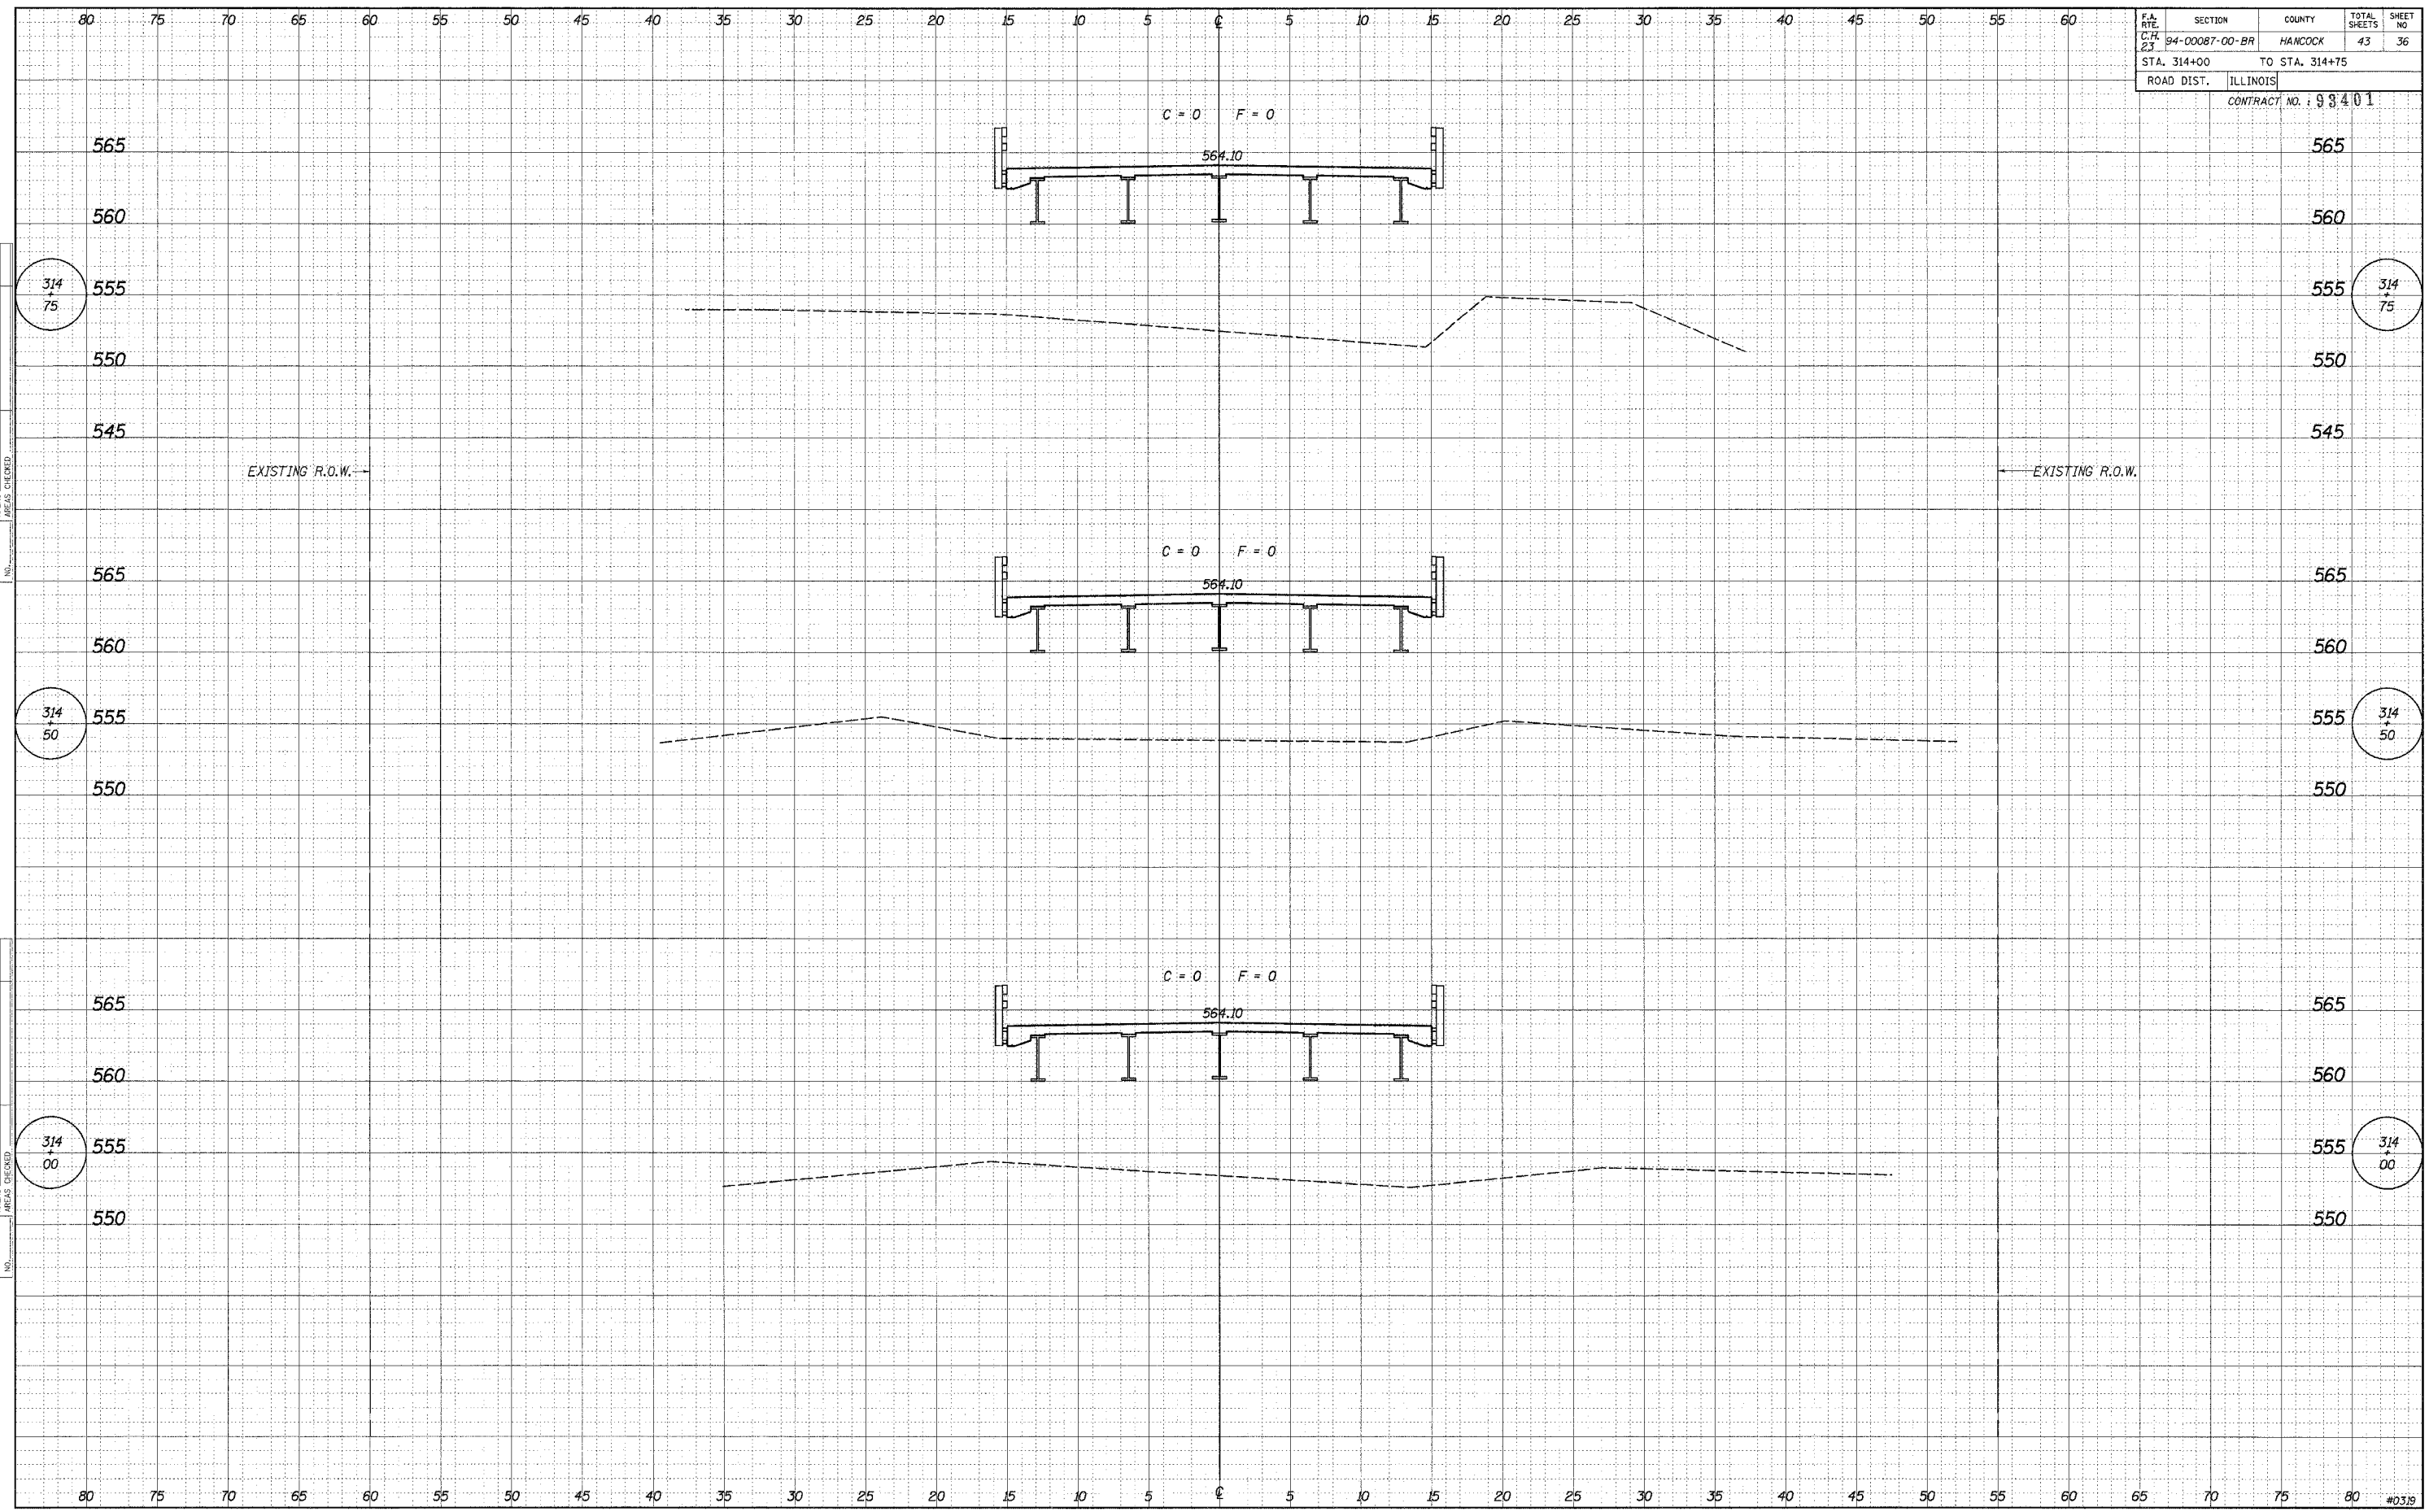

DATE	BY
FINAL SURVEY	SURVEYED
NOTE BOOK	AREAS
	TEMPLE
	AREAS CHECKED

DATE	BY
ORIGINAL SURVEY	SURVEYED
NOTE BOOK	AREAS
	TEMPLE
	AREAS CHECKED