


F.A. RTE.	SECTION	COUNTY	TOTAL SHEETS	SHEET NO.
23	94-00087-00-BR	HANCOCK	43	38
STA. 316+08		TO STA. 317+00		
ROAD DIST.		ILLINOIS		
CONTRACT NO. : 93401				

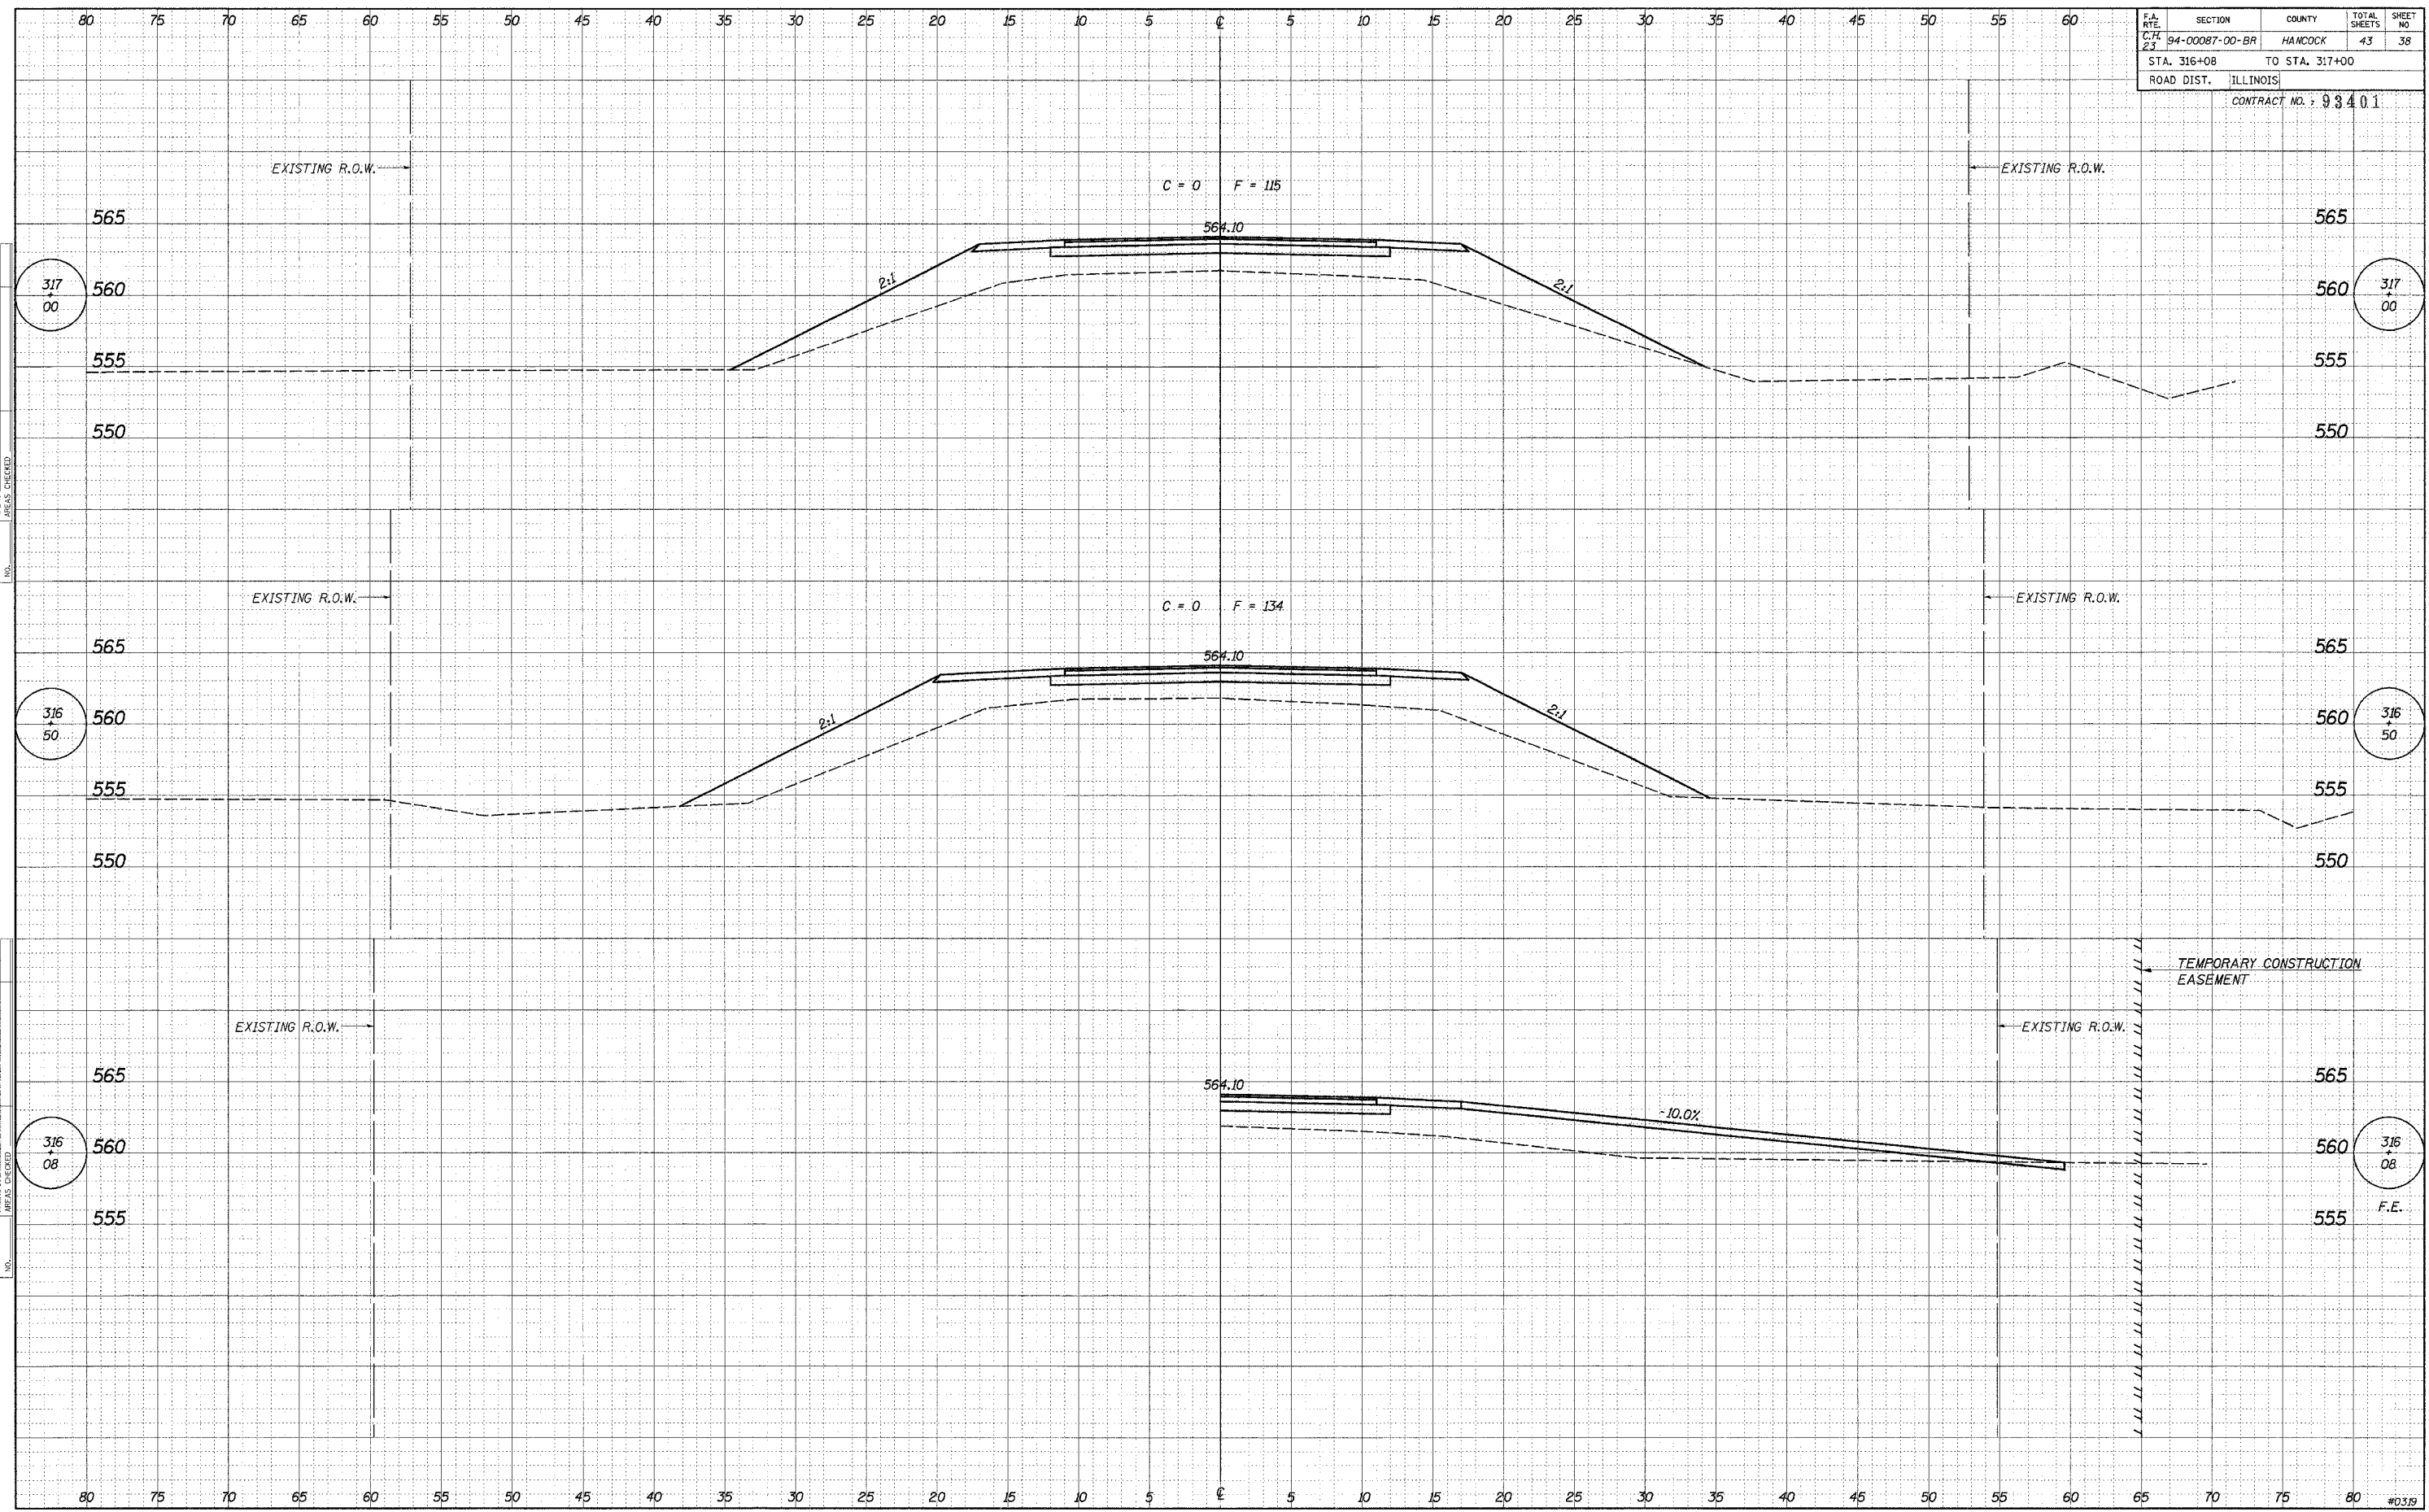

DATE: _____ BY: _____
 SURVEYED: _____
 SURVEY: _____
 NOTE BOOK: _____
 NO.: _____
 AREAS CHECKED: _____

DATE: _____ BY: _____
 SURVEYED: _____
 SURVEY: _____
 NOTE BOOK: _____
 NO.: _____
 AREAS CHECKED: _____