


F.A. RTE.	SECTION	COUNTY	TOTAL SHEETS	SHEET NO.
23	94-00087-00-BR	HANCOCK	43	39
STA. 317+50		TO STA. 318+90		
ROAD DIST.		ILLINOIS		
CONTRACT NO. 93401				

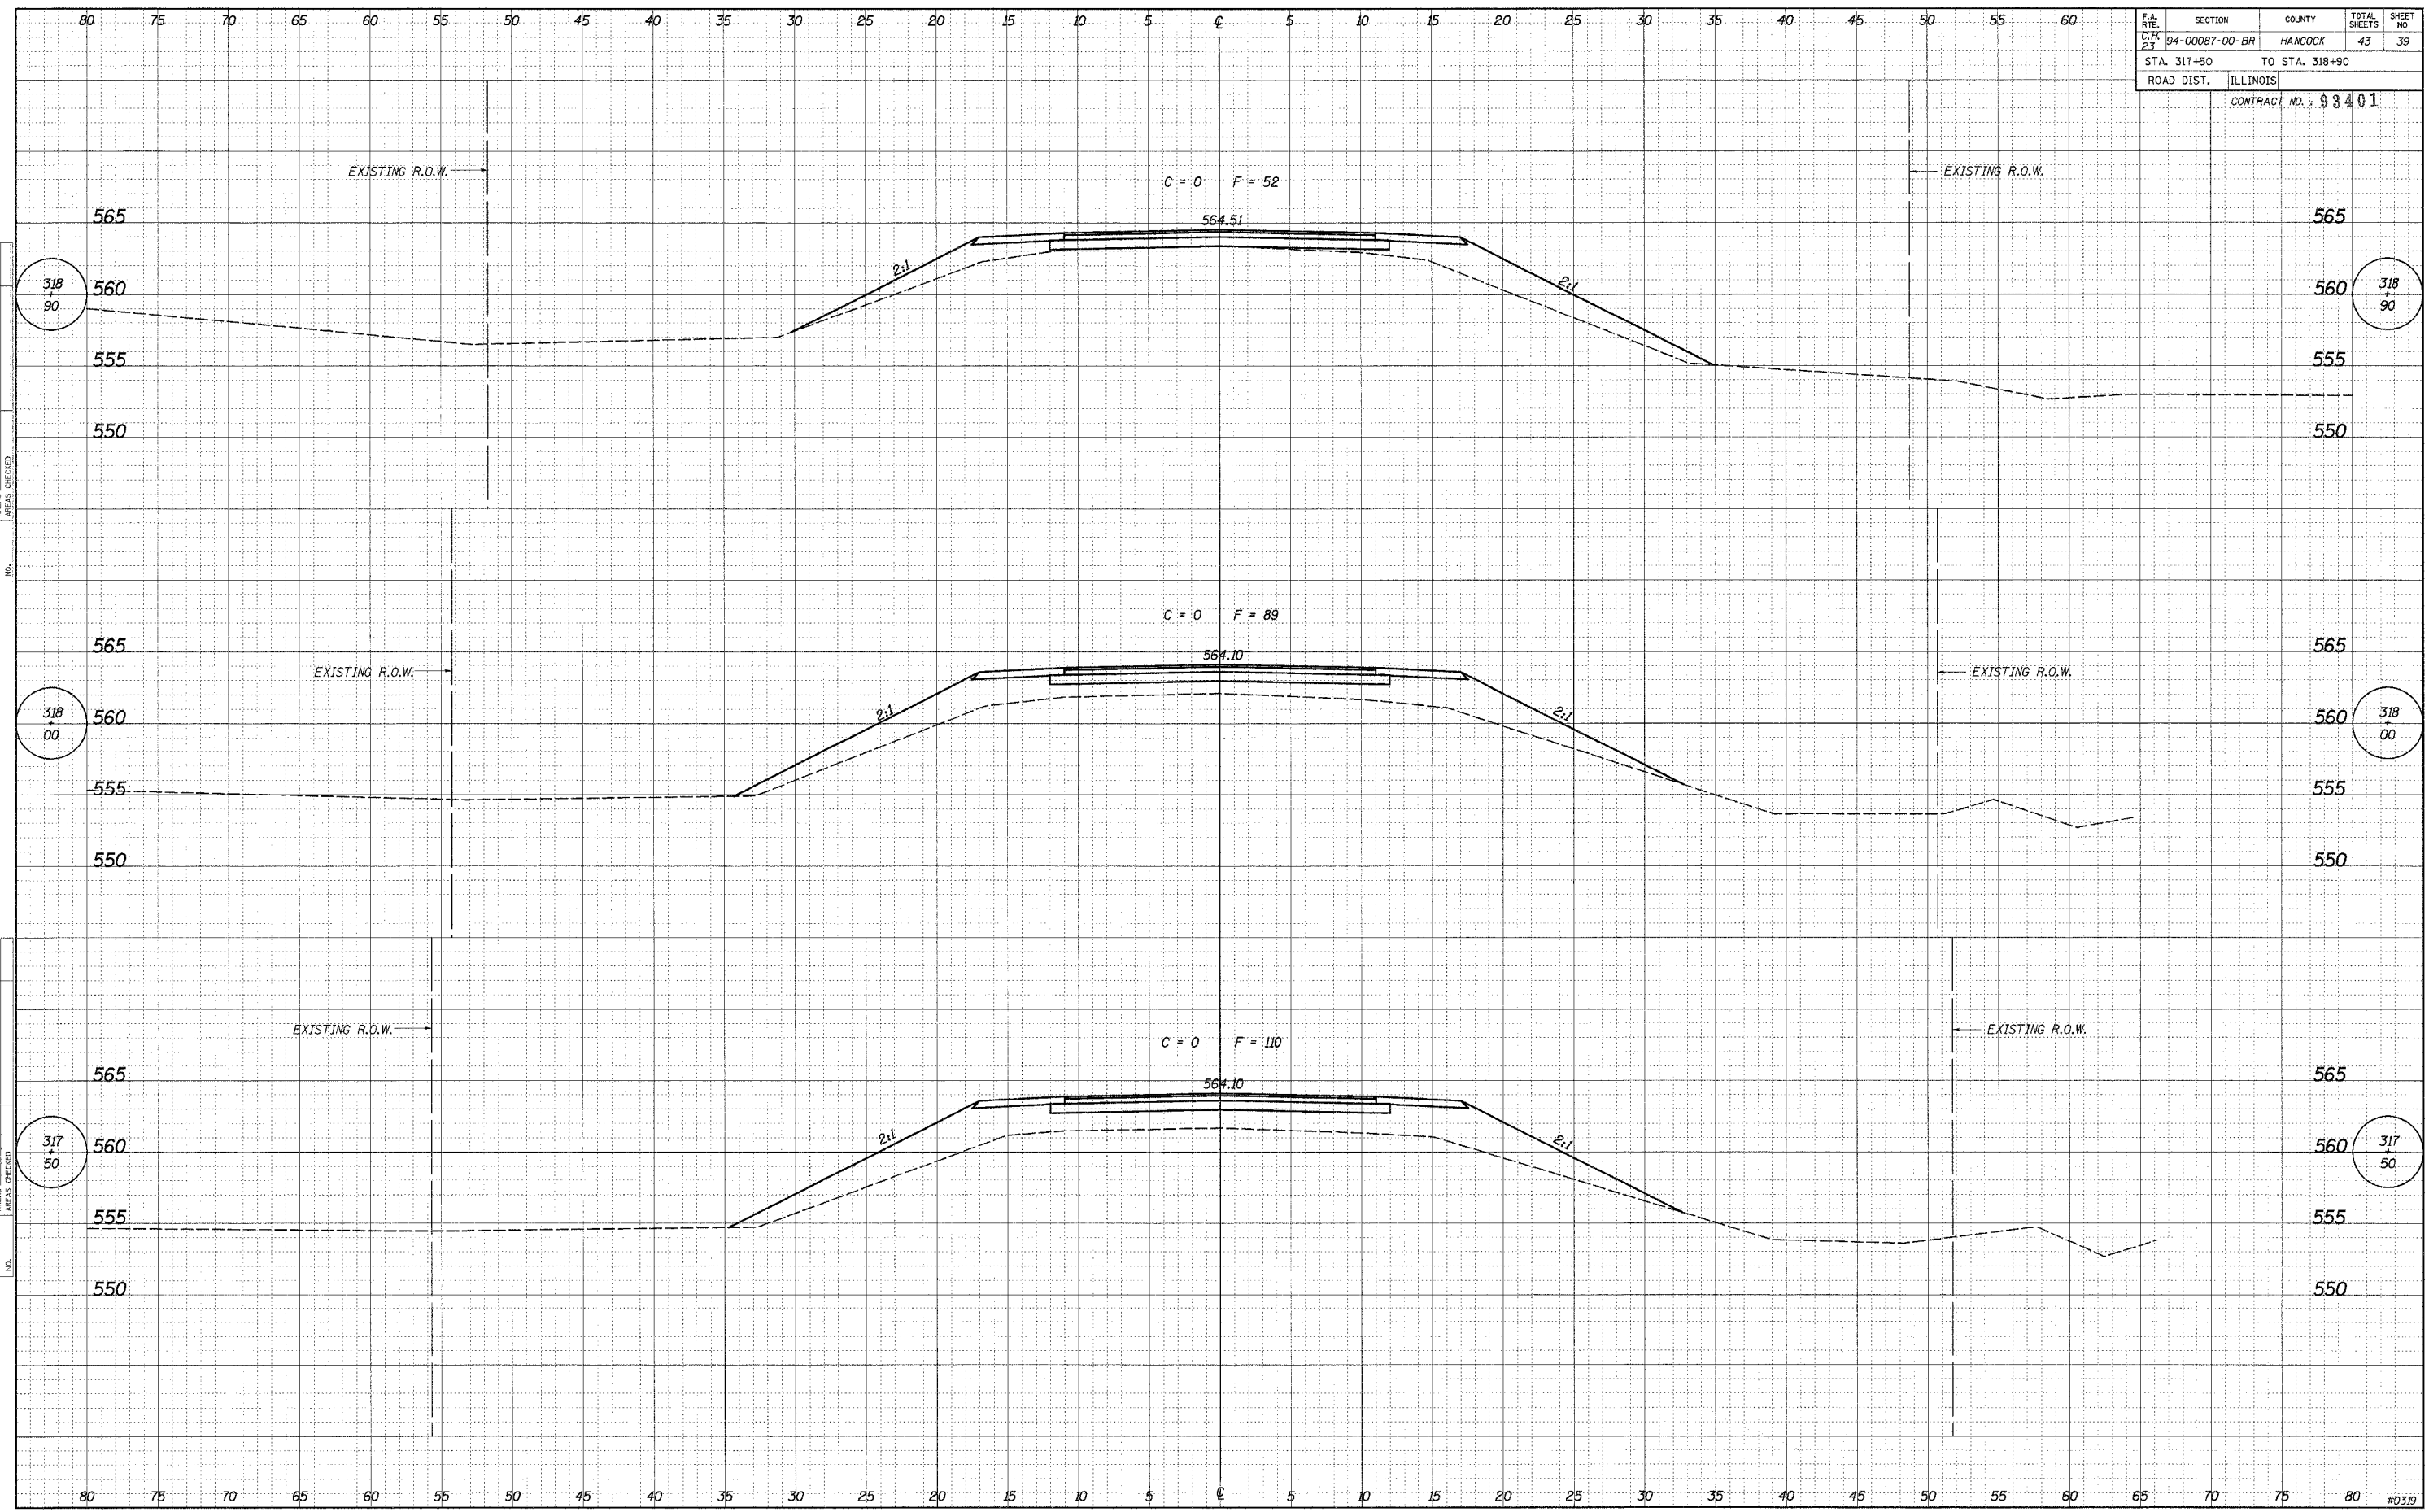

DATE
BY
SURVEYED
TEMPLATE
AREAS CHECKED
FINAL SURVEY NOTE BOOK NO.

DATE
BY
SURVEYED
TEMPLATE
AREAS CHECKED
ORIGINAL SURVEY NOTE BOOK NO.