


F.A. RTE.	SECTION	COUNTY	TOTAL SHEETS	SHEET NO.
C.H. 23	94-00087-00-BR	HANCOCK	43	40
STA. 319+68		TO STA. 320+68		
ROAD DIST.		ILLINOIS		
CONTRACT NO. : 93401				

FINAL SURVEY
DATE
BY
SURVEYED
NOTE BOOK
TEMPERATURE
AREAS CHECKED

ORIGINAL SURVEY
DATE
BY
SURVEYED
NOTE BOOK
TEMPERATURE
AREAS CHECKED

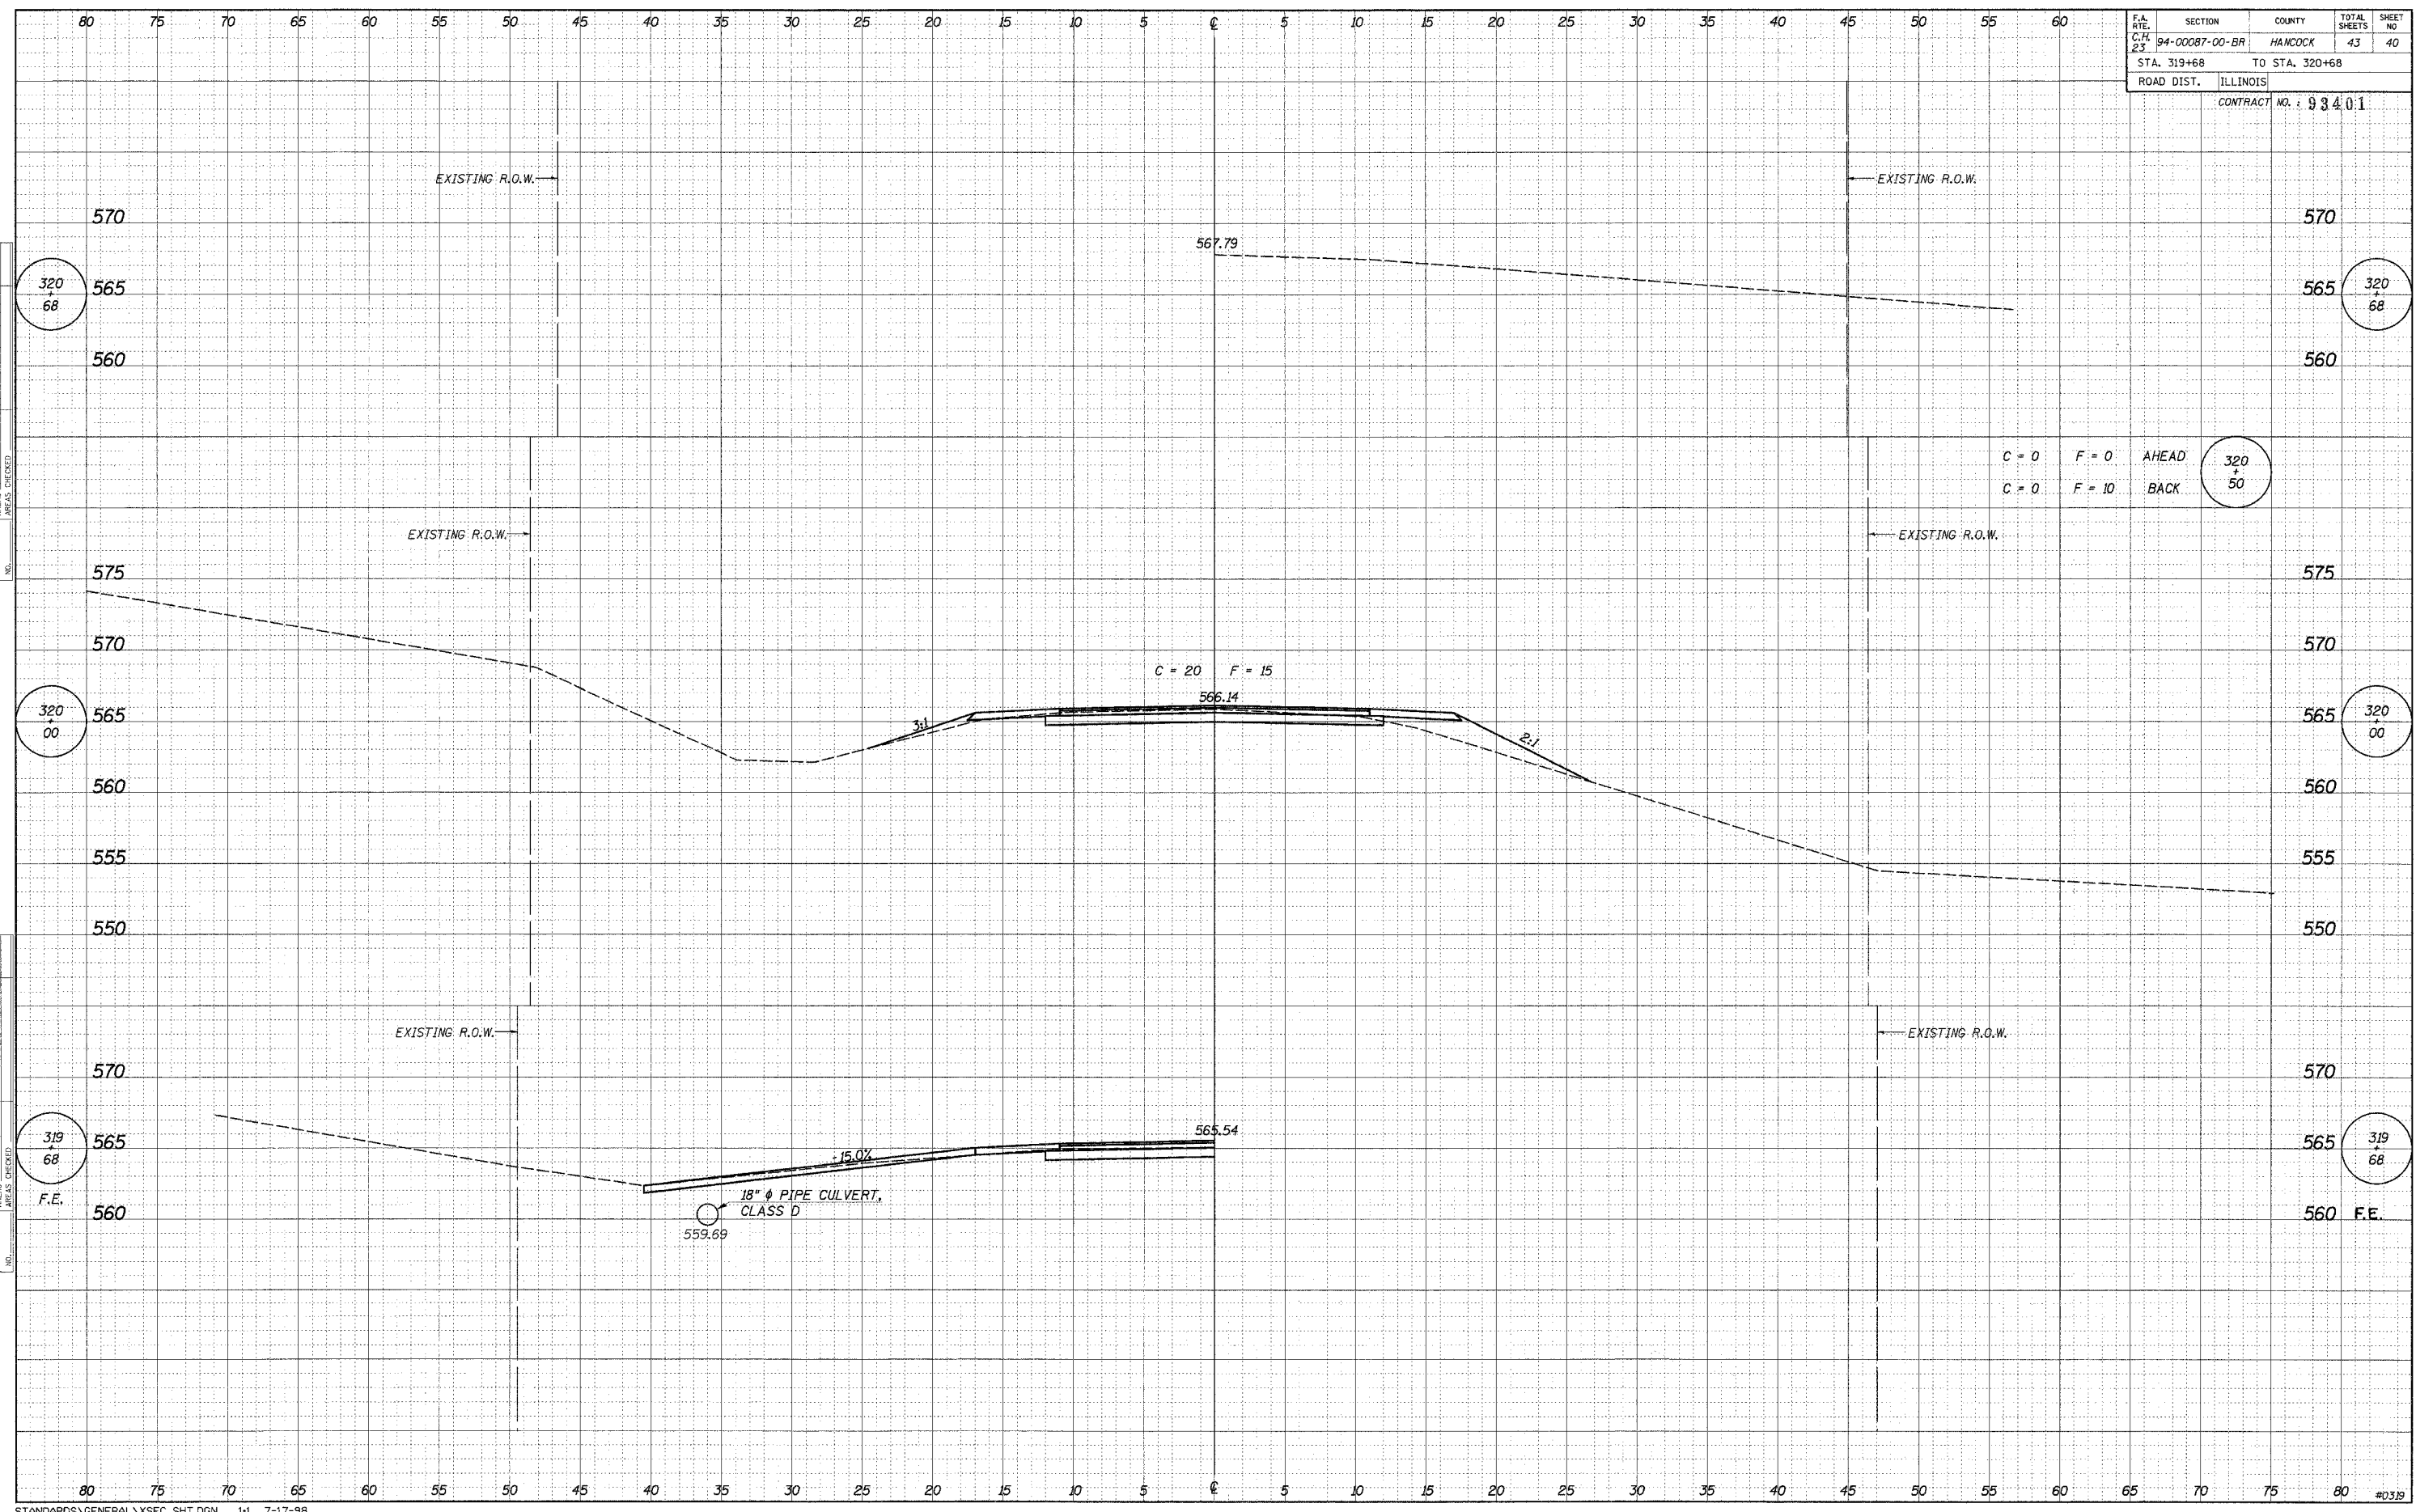

C = 0 F = 0 AHEAD
C = 0 F = 10 BACK