


ROUTE	SECTION	COUNTY	TOTAL SHEETS	SHEET NO.
C.H. 22	94-00087	HANCOCK	43	42
FAS 429-00-BR				
STA. 295+00 TO STA. 309+00				
FED. ROAD DIST. NO.		ILLINOIS	FED. AID PROJECT	
CONTRACT NO. : 93401				

N. 1/2, SECTION 13, T. 3 N., R.8 W., 4TH P.M.
EDWIN F., IREAN R., WILLIS A., & ALTA ANN LINNENBURGER

DATE	
BY	
REVISION	
DATE	
BY	
REVISION	
DATE	
BY	
REVISION	

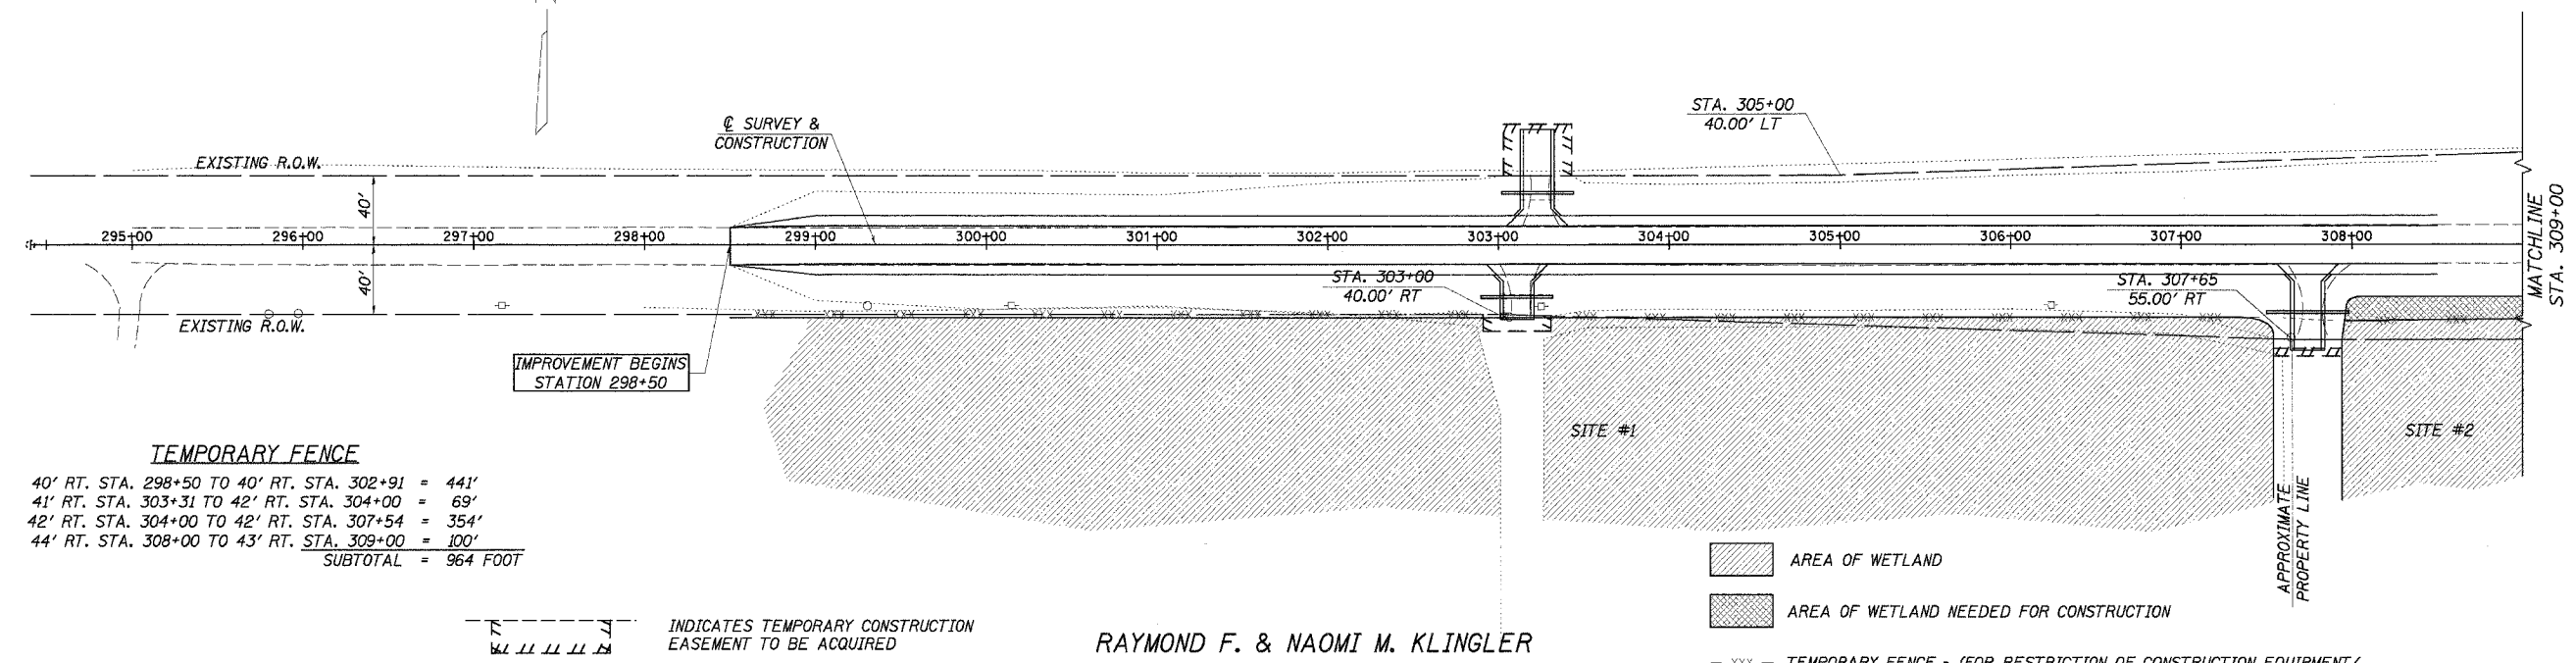

DATE	
BY	
REVISION	
DATE	
BY	
REVISION	
DATE	
BY	
REVISION	

