
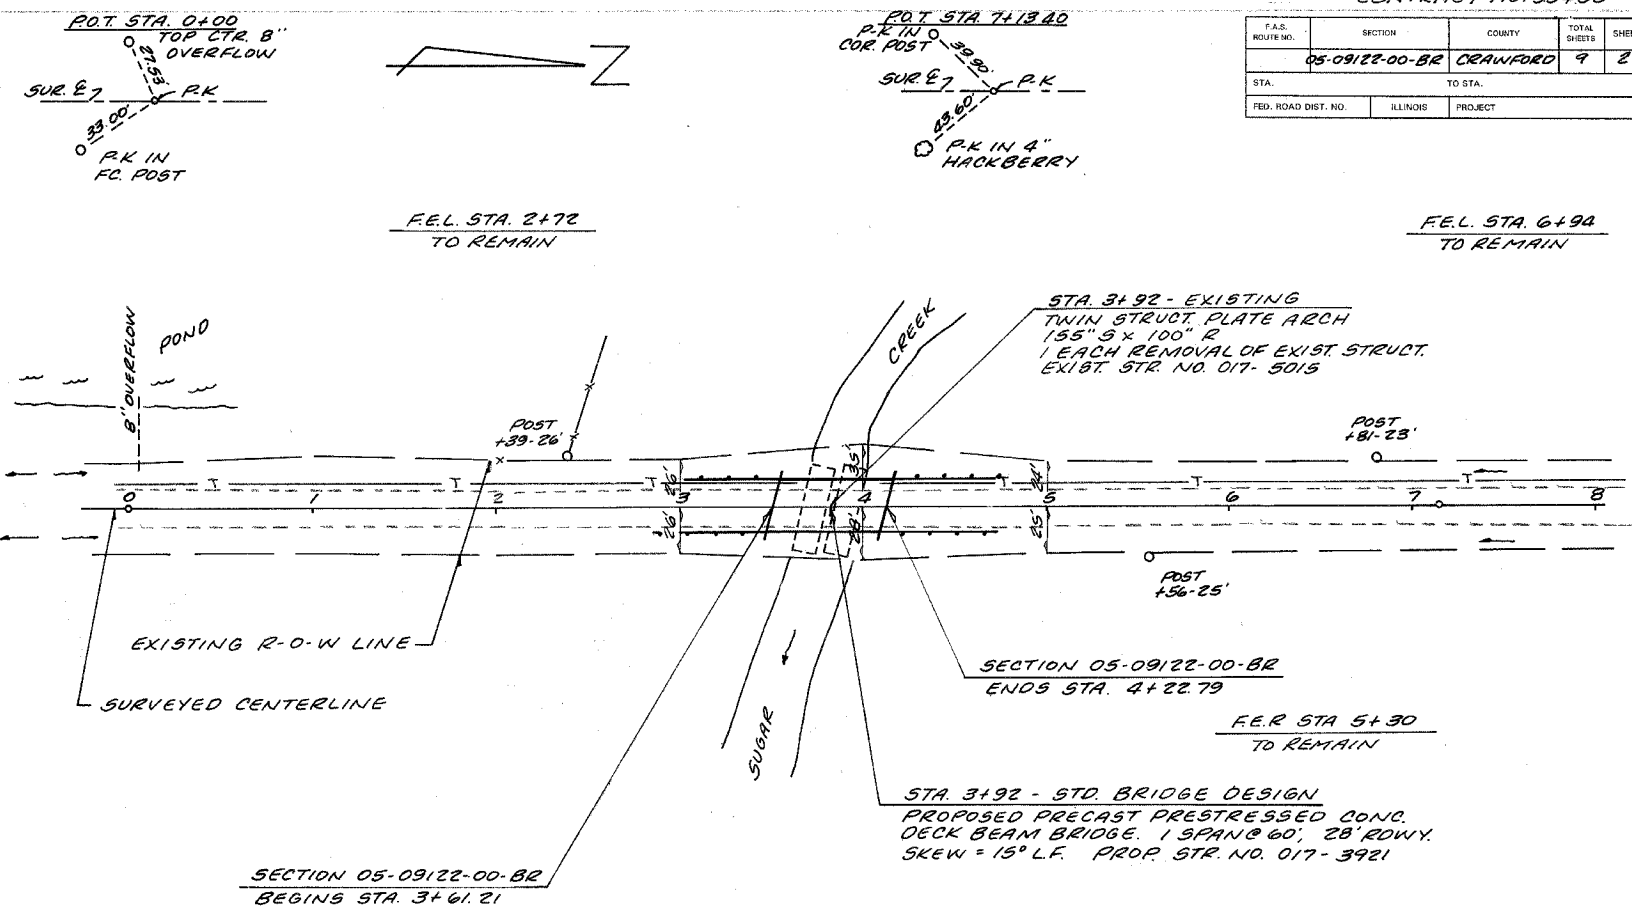
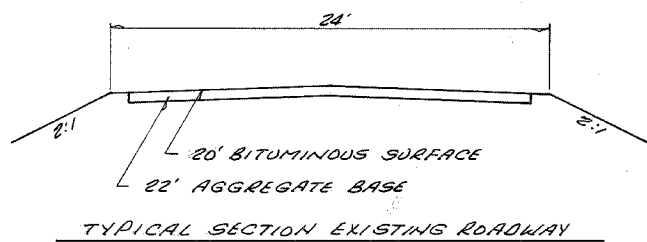


F.A.S. ROUTE NO.	SECTION	COUNTY	TOTAL SHEETS	SHEET
05-09122-00-BR		CRAWFORD	9	2
STA.	TO STA.			
FED. ROAD DIST. NO.	ILLINOIS	PROJECT		

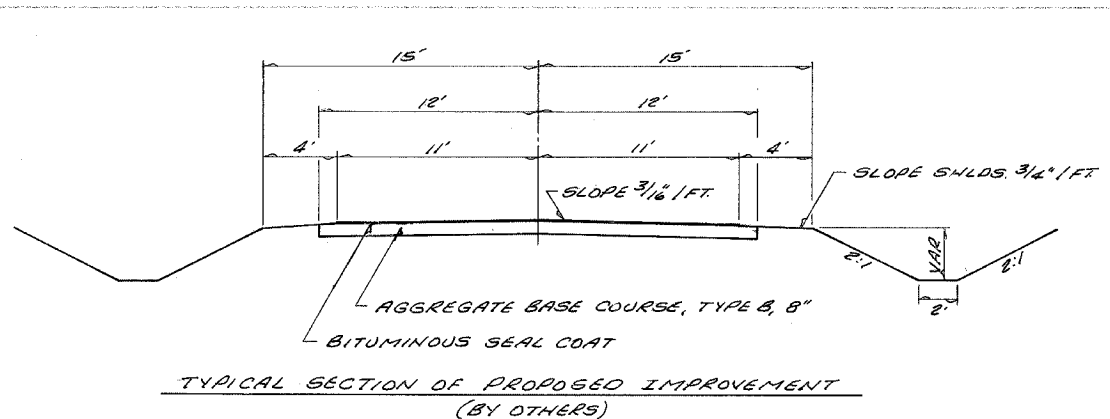


CHANNEL EXCAVATION = 222 C.Y.

B.M. #1 - ELEV. 520.66
P.K. NAIL IN COR. POST
25' RT. STA. 6+56

TRAFFIC BARRIER TERMINAL TYPE 5A
1 @ EACH CORNER OF BRIDGE = 2 EACH

TRAFFIC BARRIER TERMINAL TYPE 1 SPECIAL (TANGENT)
1 @ EACH CORNER OF BRIDGE = 2 EACH

NOTE: SHOULDER WIDENING FOR TRAFFIC BARRIER TERMINALS TO BE DONE BY OTHERS

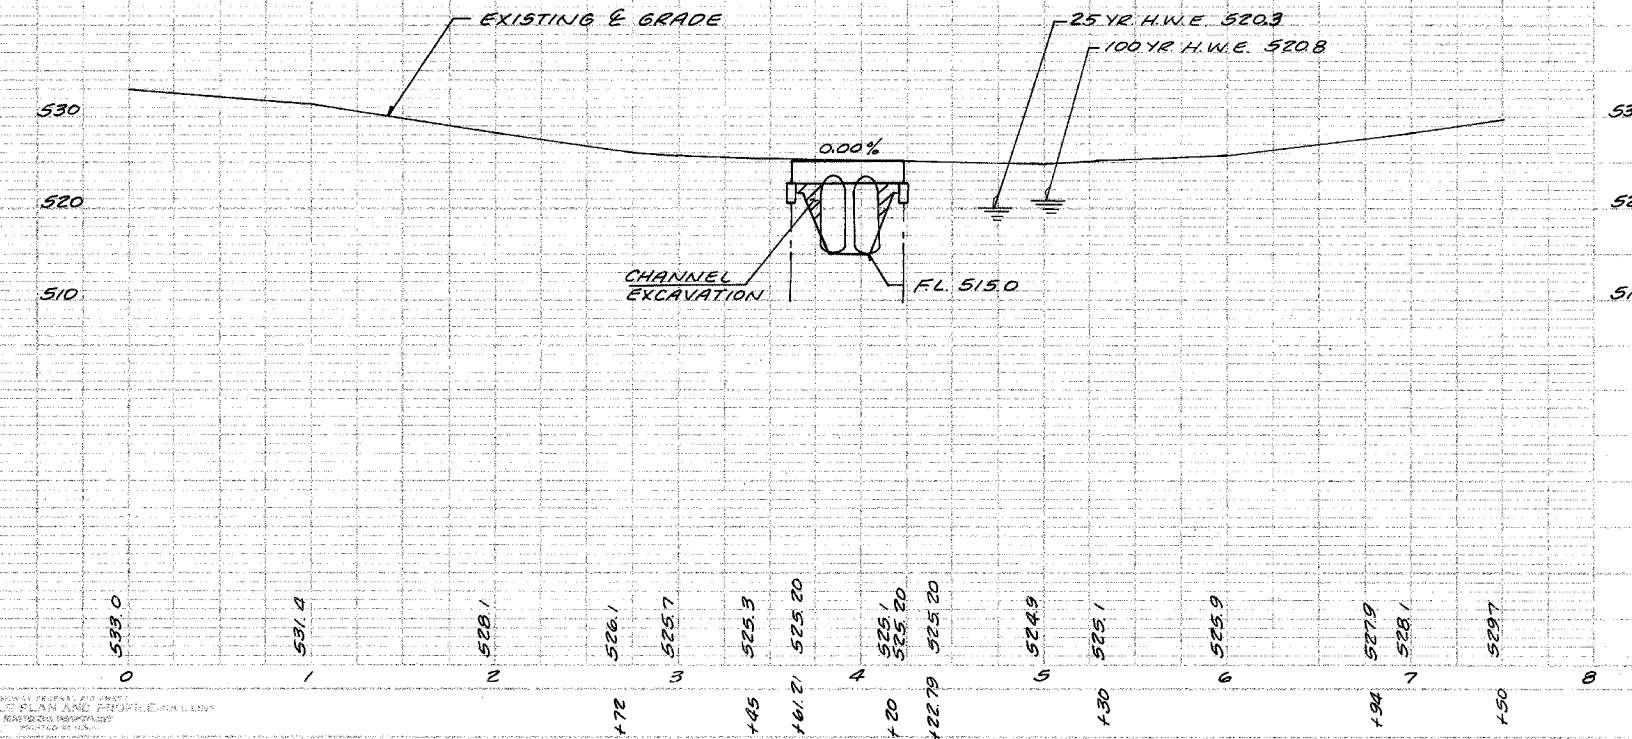

UTILITIES
TELEPHONE: VERIZON
225 E. CHESTNUT
OLNEY, IL 62450
PH. 618-395-6191