

JOHN A. SHORTAL,  
ARCHITECT, LTD.  
608 POPLAR STREET  
JERSEYVILLE, ILLINOIS 62052  
(618) 779-2740


**CITY OF  
GRAFTON**

GRAFTON HARBOR  
MARINA PROJECT  
RESTROOM BUILDING  
215 W. WATER STREET  
GRAFTON, IL 62037


DATE: 9/1/05  
REVISED: 00/00/00  
ISSUED: FOR BID  
PROJ. NO.: 40001  
DRAWN BY: JoS

SHEET TITLE  
BLDG. SECTION  
ELEV. PLAN  
& DETAILS  
(10)


**A4.1**

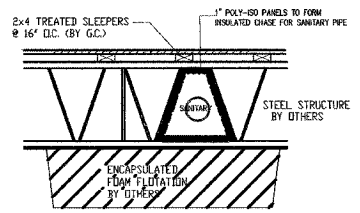

**3**  
A4.1 **SANITARY CHASE BELOW THE DECKING**  
SCALE: 1" = 1'-0"

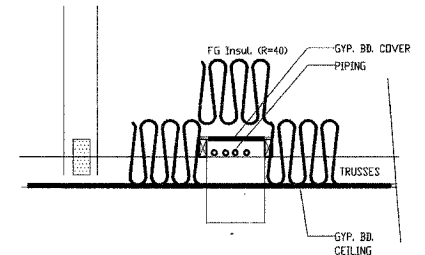


**2**  
A4.1 **PIPING INSUL. IN ATTIC**  
SCALE: 1" = 1'-0"

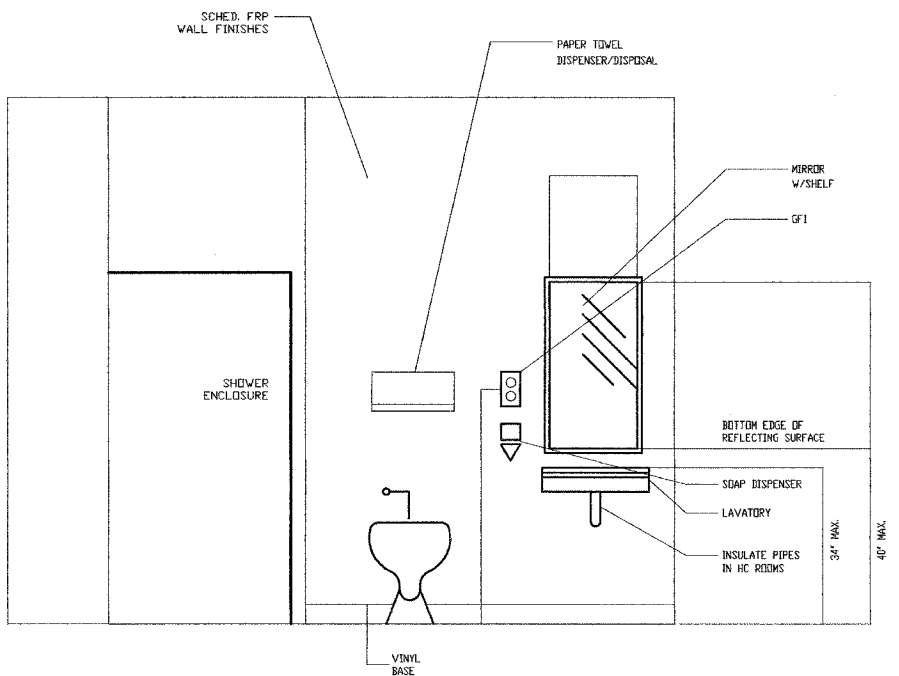

**TYPICAL SHOWER ROOM** 3/4" = 1'-0"

REFER TO SHEET 'T' FOR FIXTURE MOUNTING HTS.

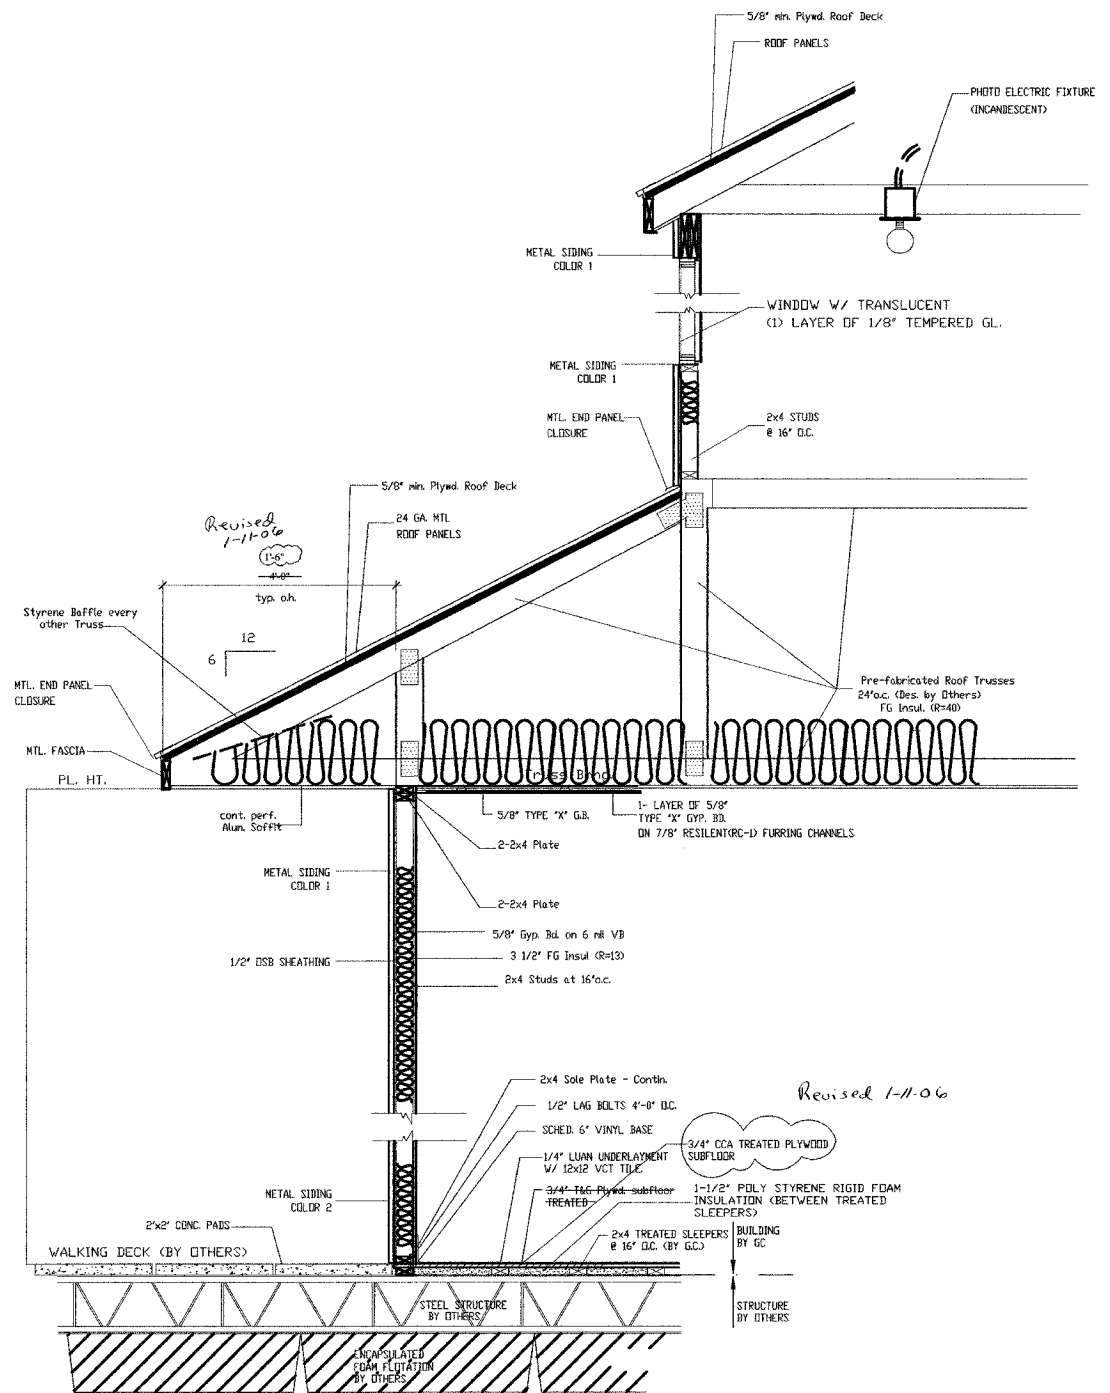

**1**  
**BUILDING SECTION**  
3/4" = 1'-0"