
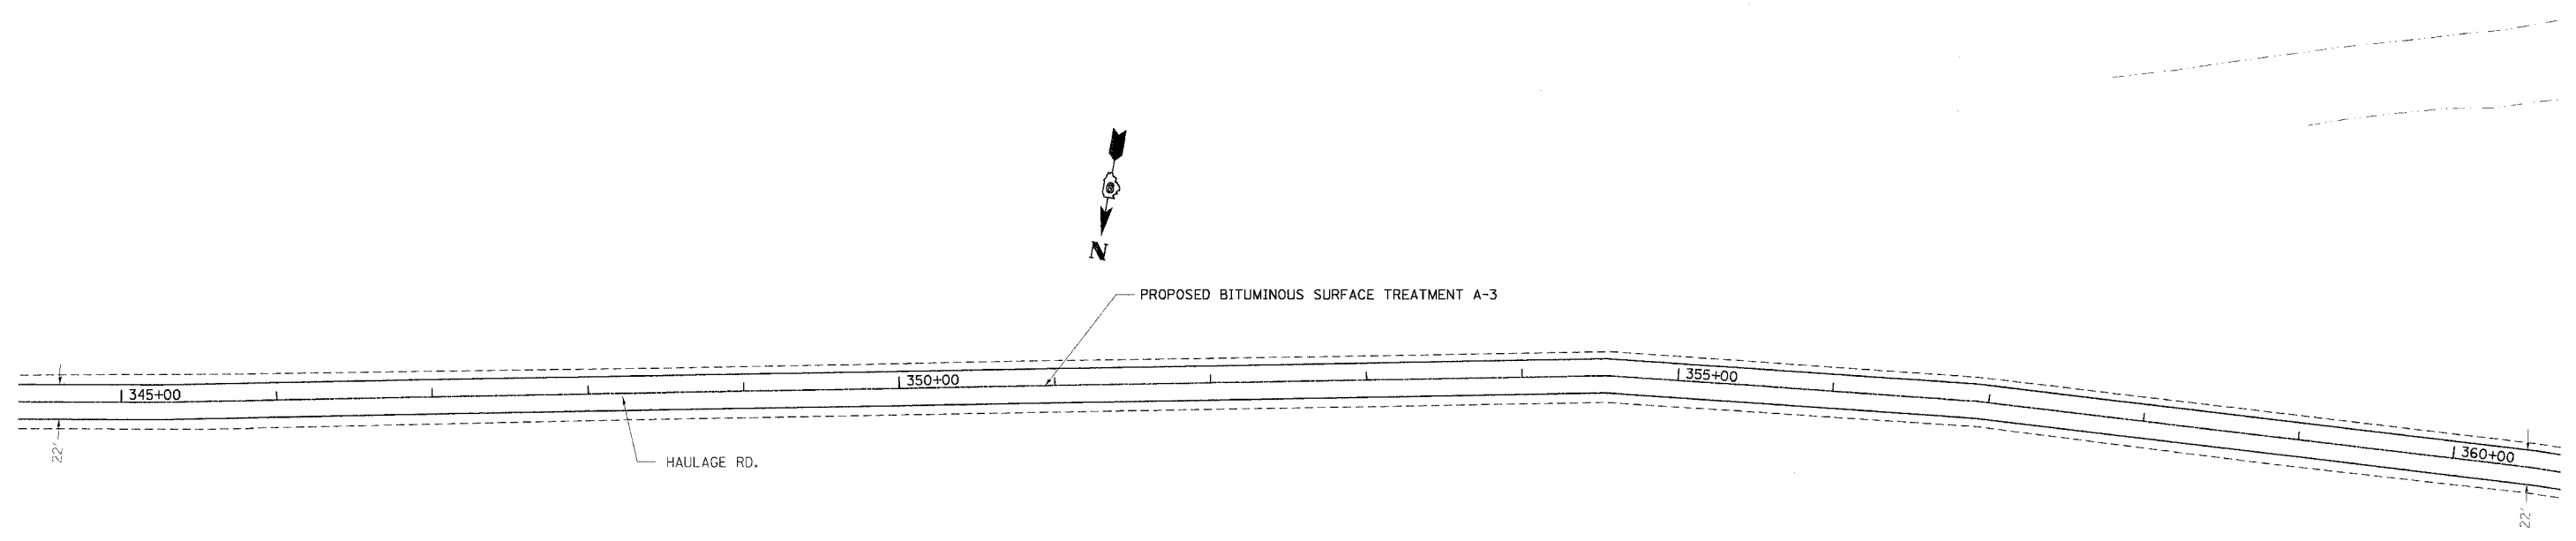
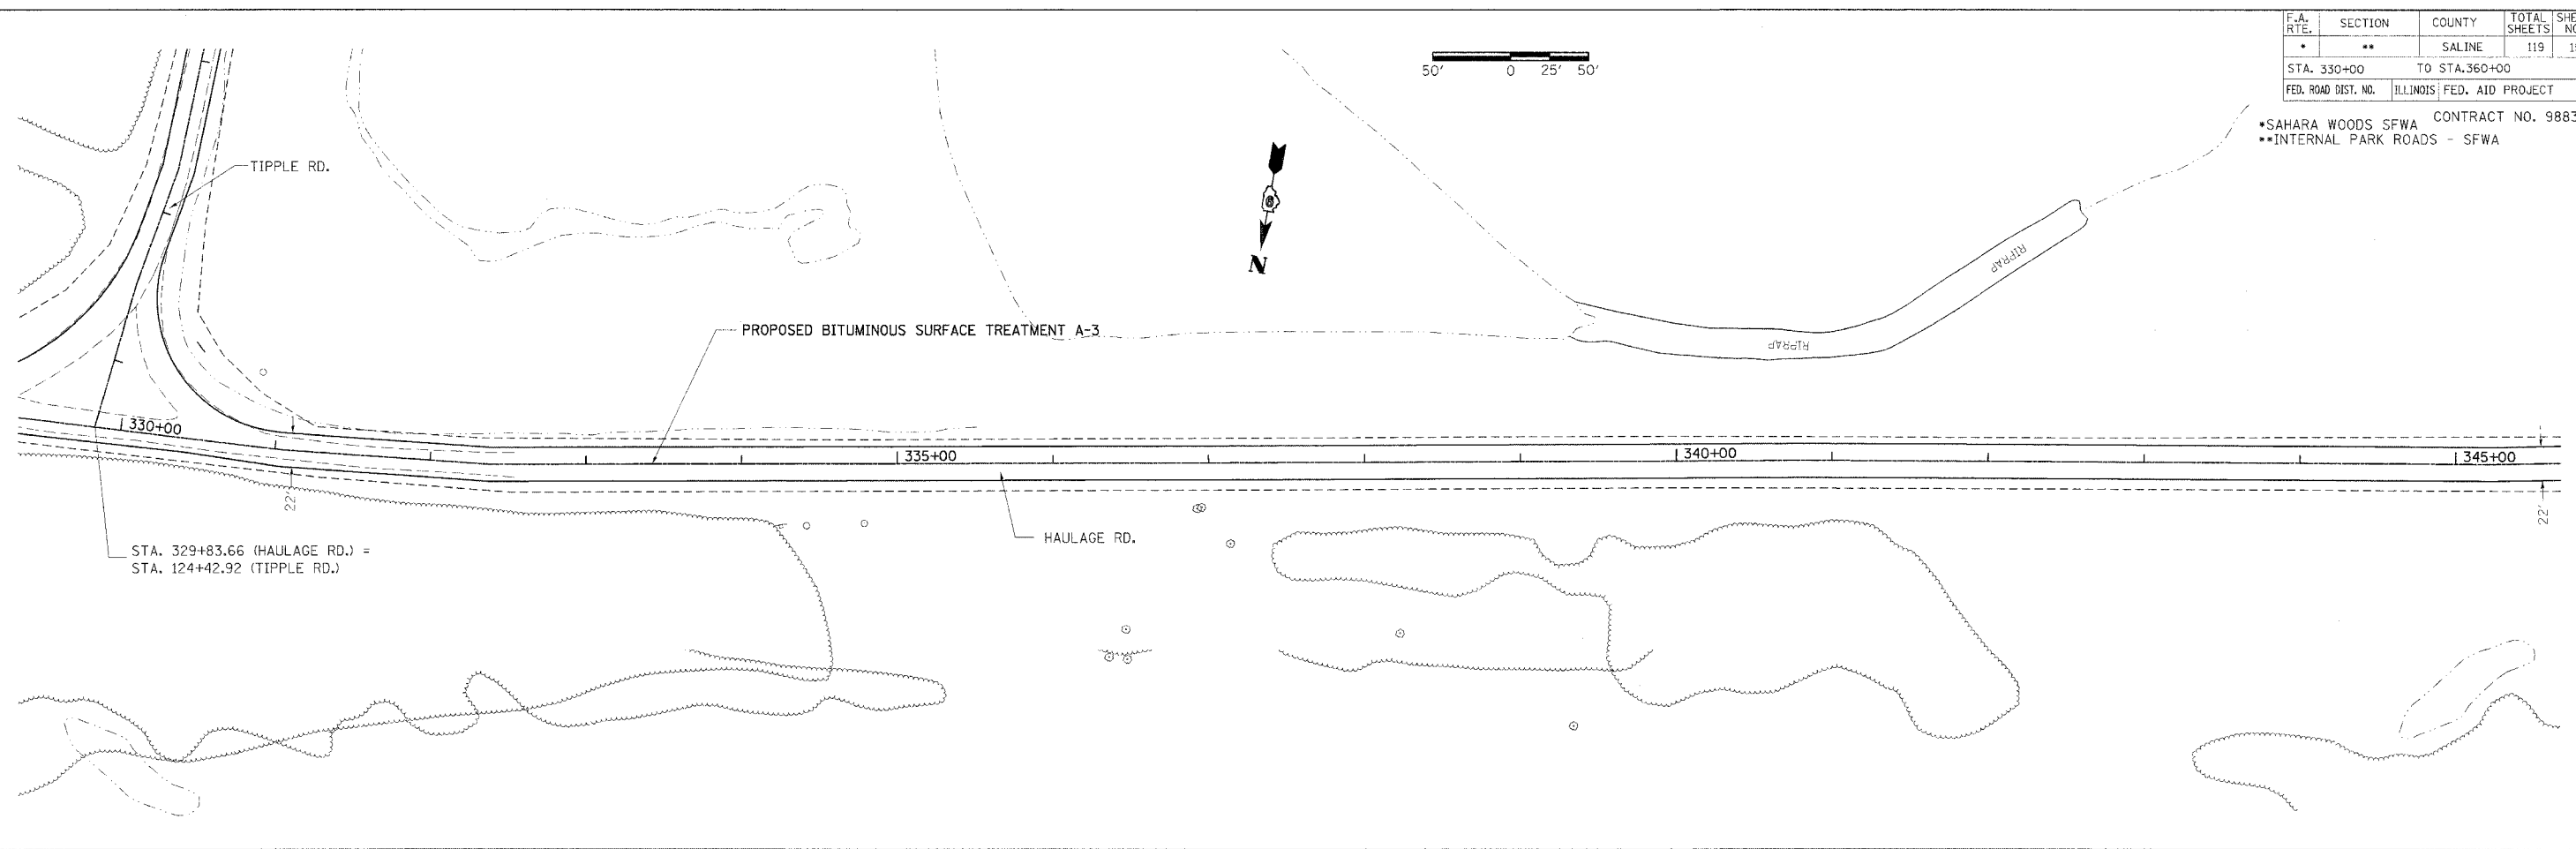


F.A. RTE.	SECTION	COUNTY	TOTAL SHEETS	SHEET NO.
*	**	SALINE	119	15
STA. 330+00		TO STA. 360+00		
FED. ROAD DIST. NO.		ILLINOIS FED. AID PROJECT		

*SAHARA WOODS SFWA CONTRACT NO. 98834
 **INTERNAL PARK ROADS - SFWA

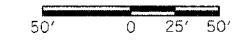

PLAN	DATE
SEARCHED	
INDEXED	
NOTED	
FILED	
NO.	

PROFILE	DATE
SEARCHED	
INDEXED	
NOTED	
FILED	
NO.	

*DATE-TIME
 *DGN-SPEC
 *REF-LOGS
 *REF