
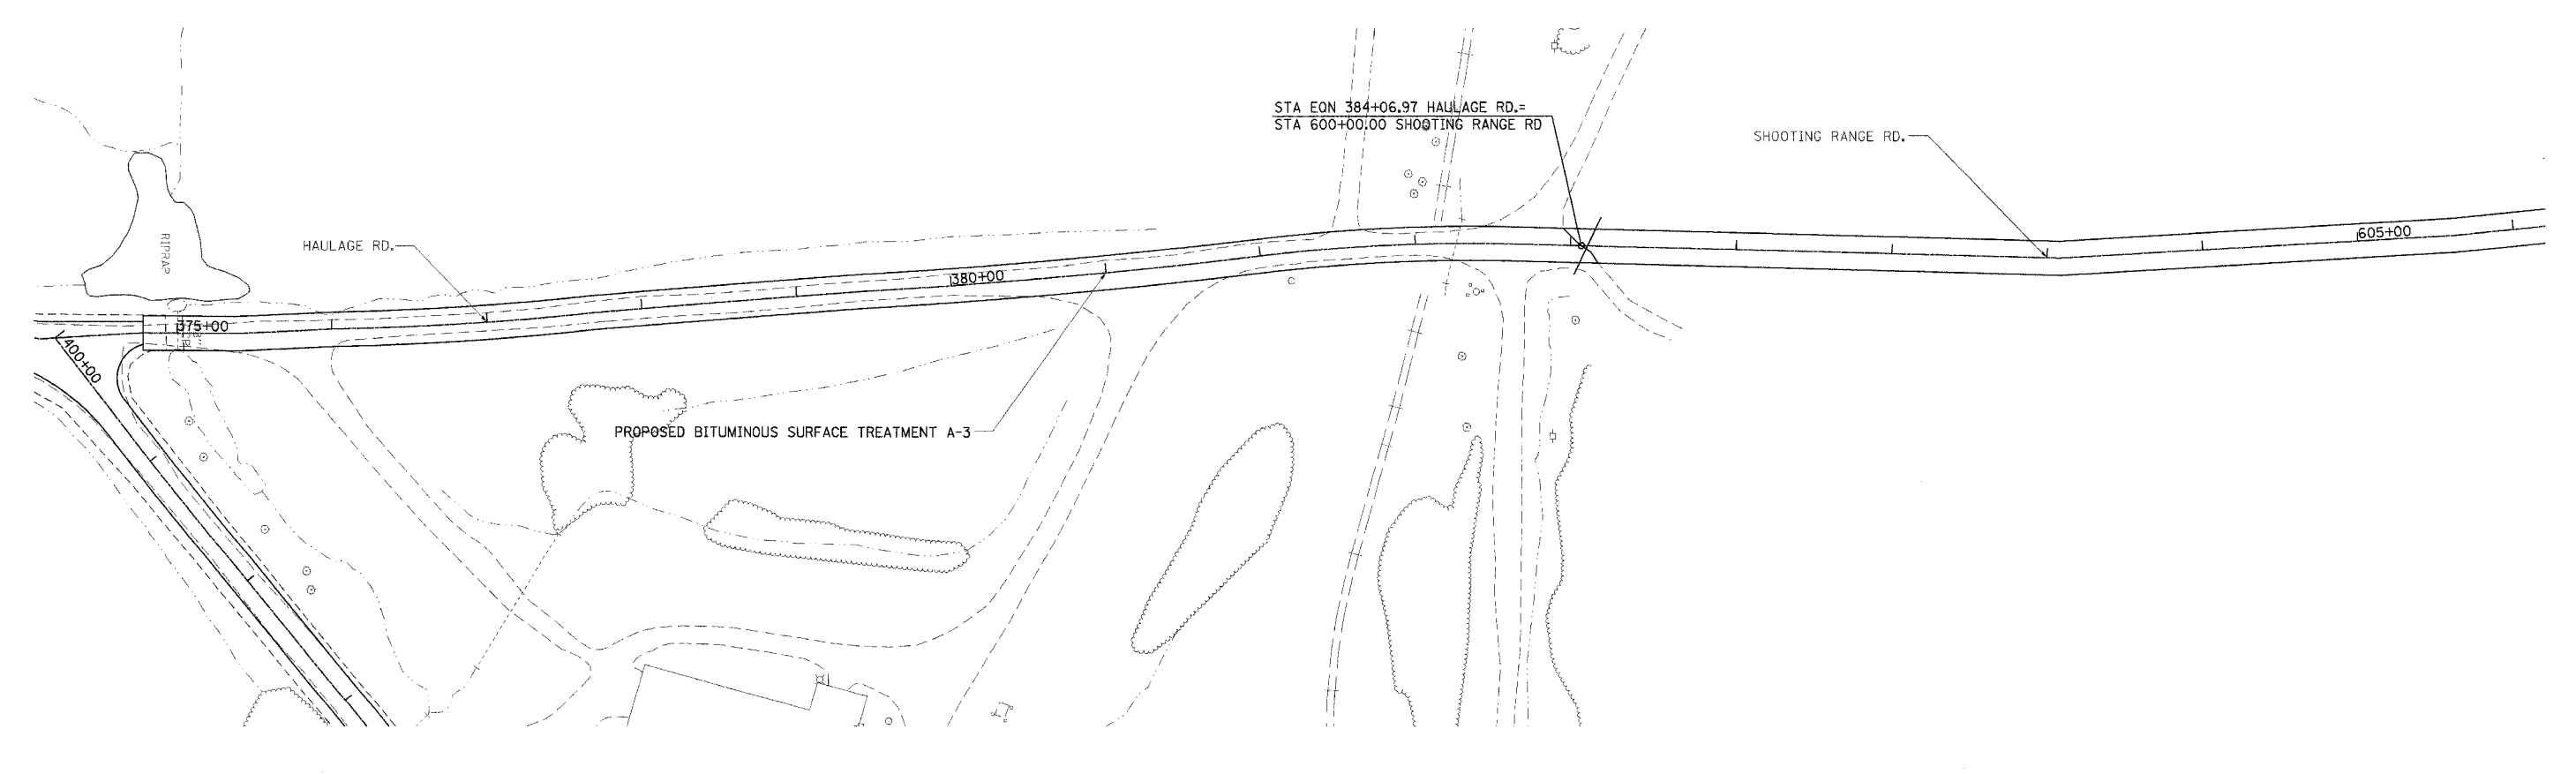
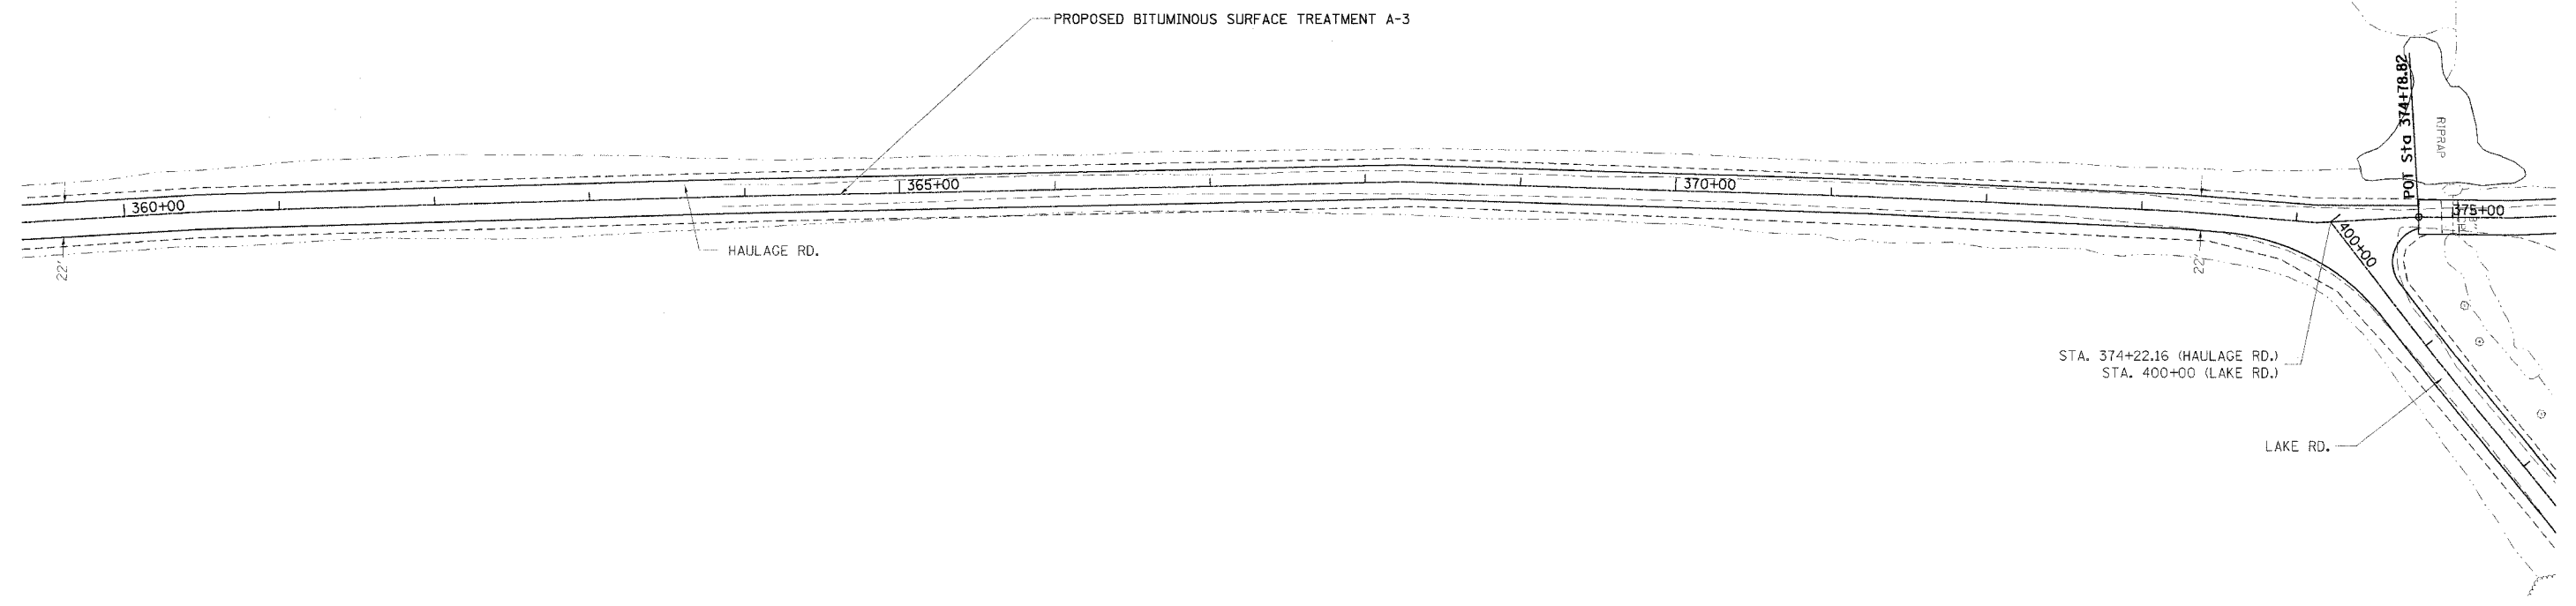


F.A. RTE.	SECTION	COUNTY	TOTAL SHEETS	SHEET NO.
*	**	SALINE	119	16
STA. 360+00 TO STA. 384+06.97				
FED. ROAD DIST. NO.		ILLINOIS	FED. AID PROJECT	

CONTRACT NO. 98834

- *SAHARA WOODS SFWA
- **INTERNAL PARK ROADS - SFWA

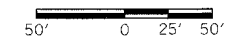

DATE	BY	REVISION

PLAN

NO. _____

NOTE BOOK _____

CADD FILE NAME _____

DATE	BY	REVISION

PROFILE

NO. _____

NOTE BOOK _____

STRUCTURE NOTATION SHEET _____