
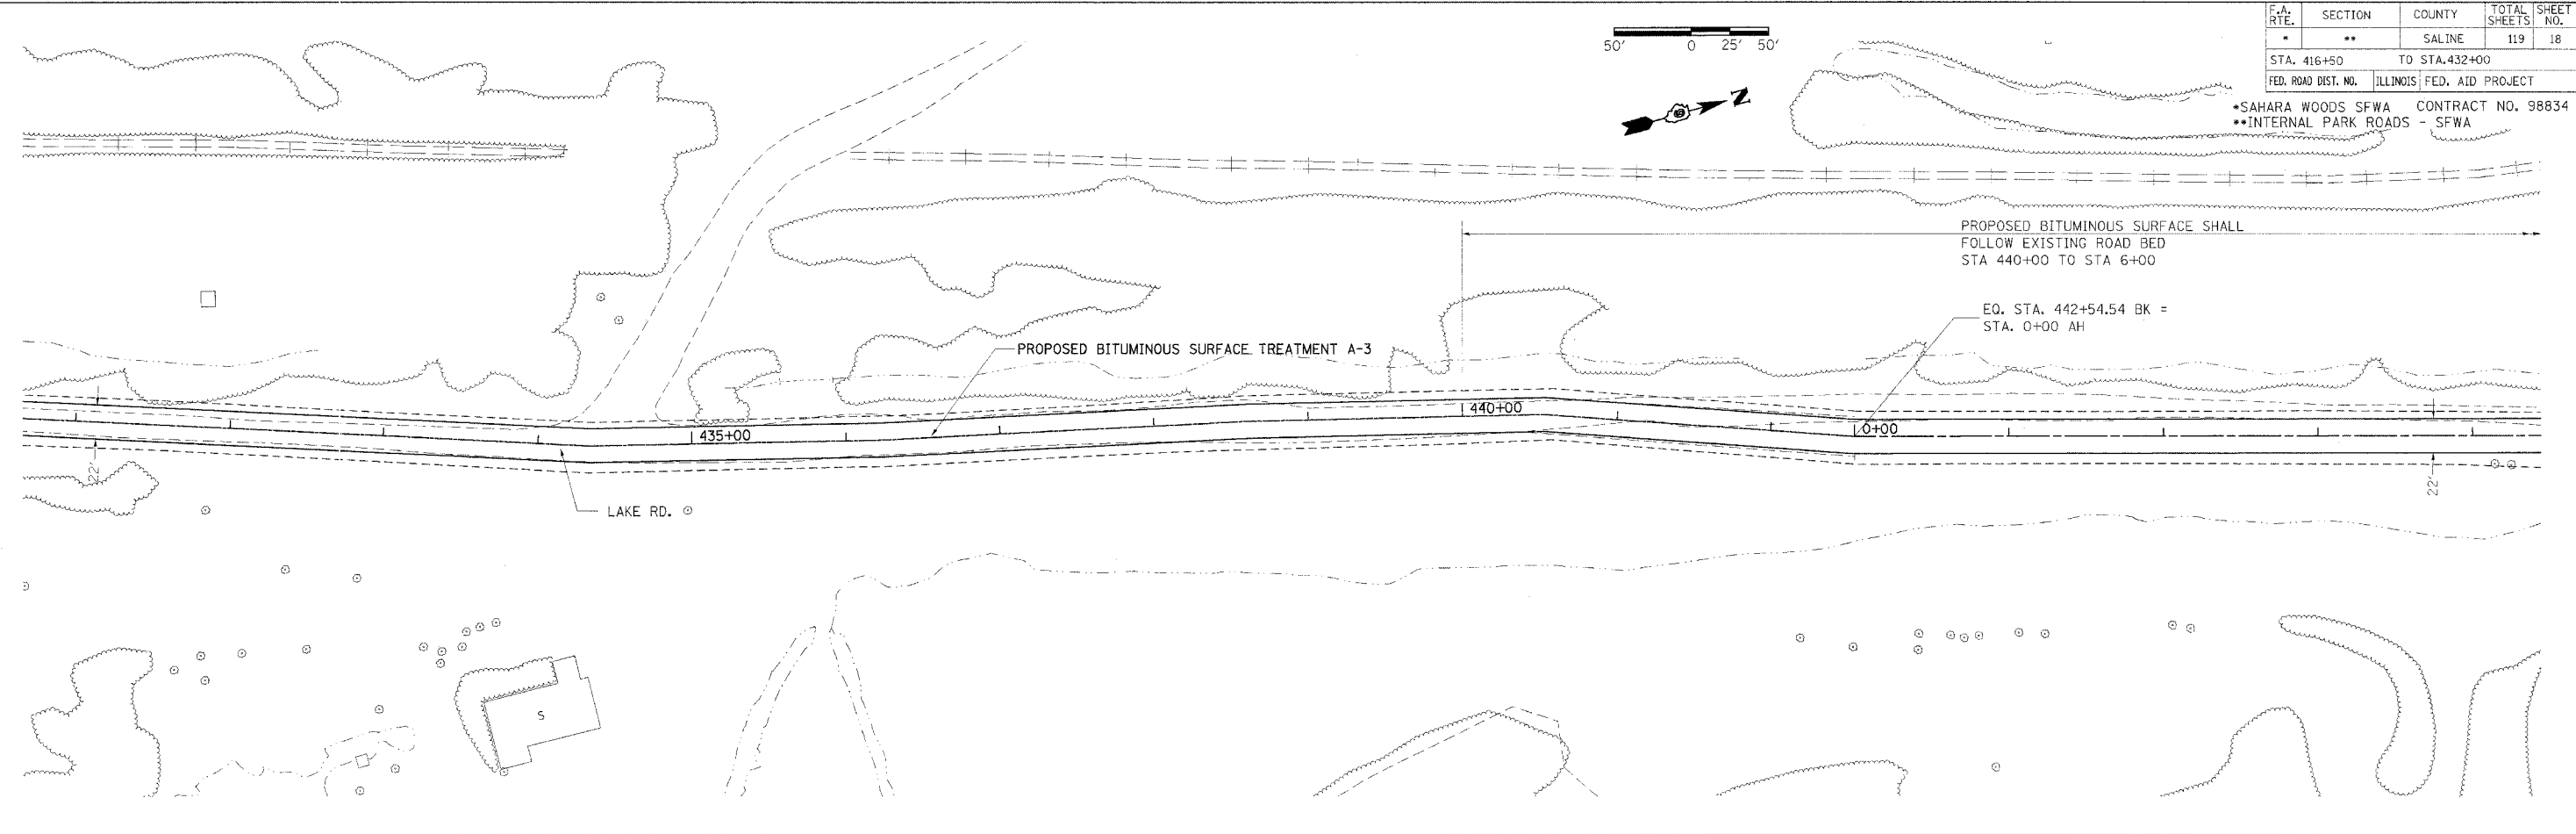


F.A. RTE.	SECTION	COUNTY	TOTAL SHEETS	SHEET NO.
*	**	SALINE	119	18

STA. 416+50 TO STA. 432+00
 FED. ROAD DIST. NO. ILLINOIS FED. AID PROJECT

*SAHARA WOODS SFWA CONTRACT NO. 98834
 **INTERNAL PARK ROADS - SFWA

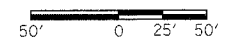

PLAN

DATE	BY

SURVEYED _____
 ALIGNED _____
 CHECKED _____
 DATE OF ALLIANCE _____
 NO. _____

PROFILE

DATE	BY

SURVEYED _____
 CHECKED _____
 DATE OF ALLIANCE _____
 NO. _____

DATE: 1/15/04
 DRAWN: JHE
 CHECKED: JHE
 REF: 100004
 REF: 100004

PLAN PROFILE SHEET - LAKE RD. STA 432+00 TO 0+00