
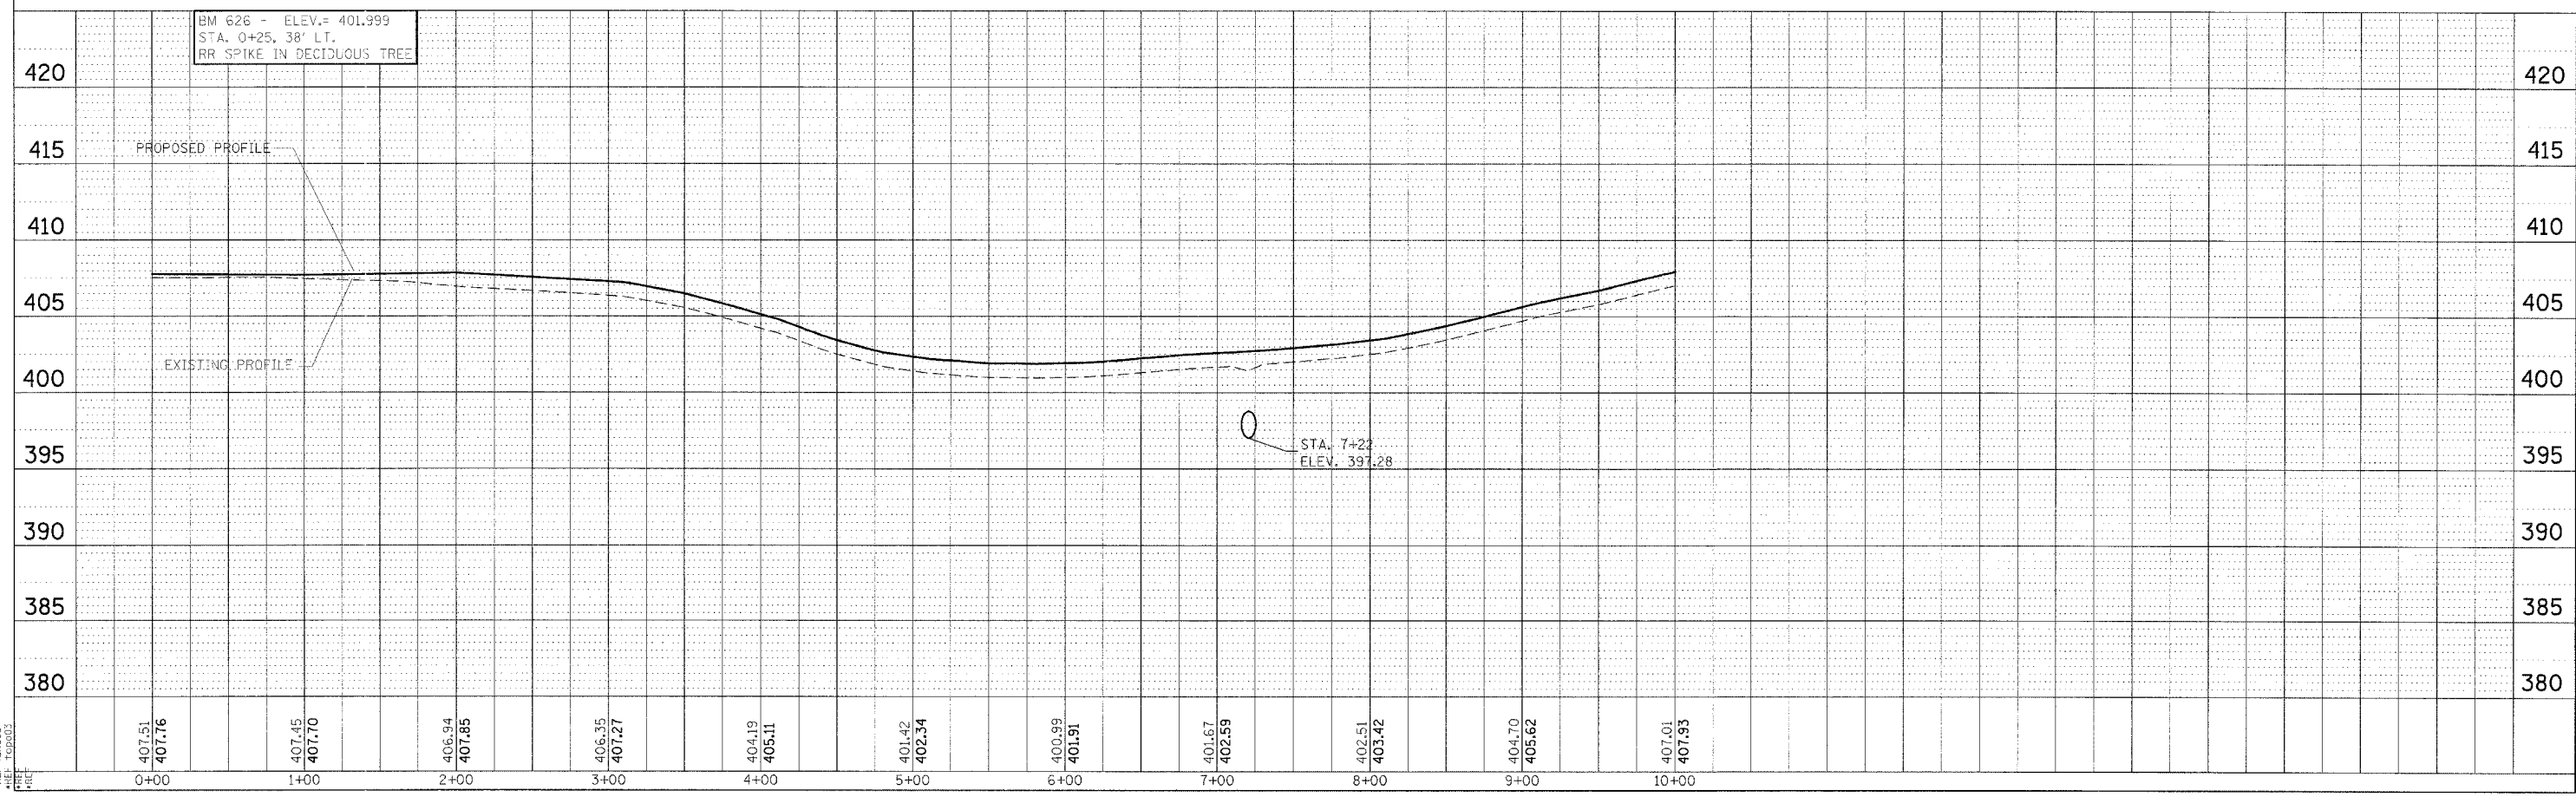
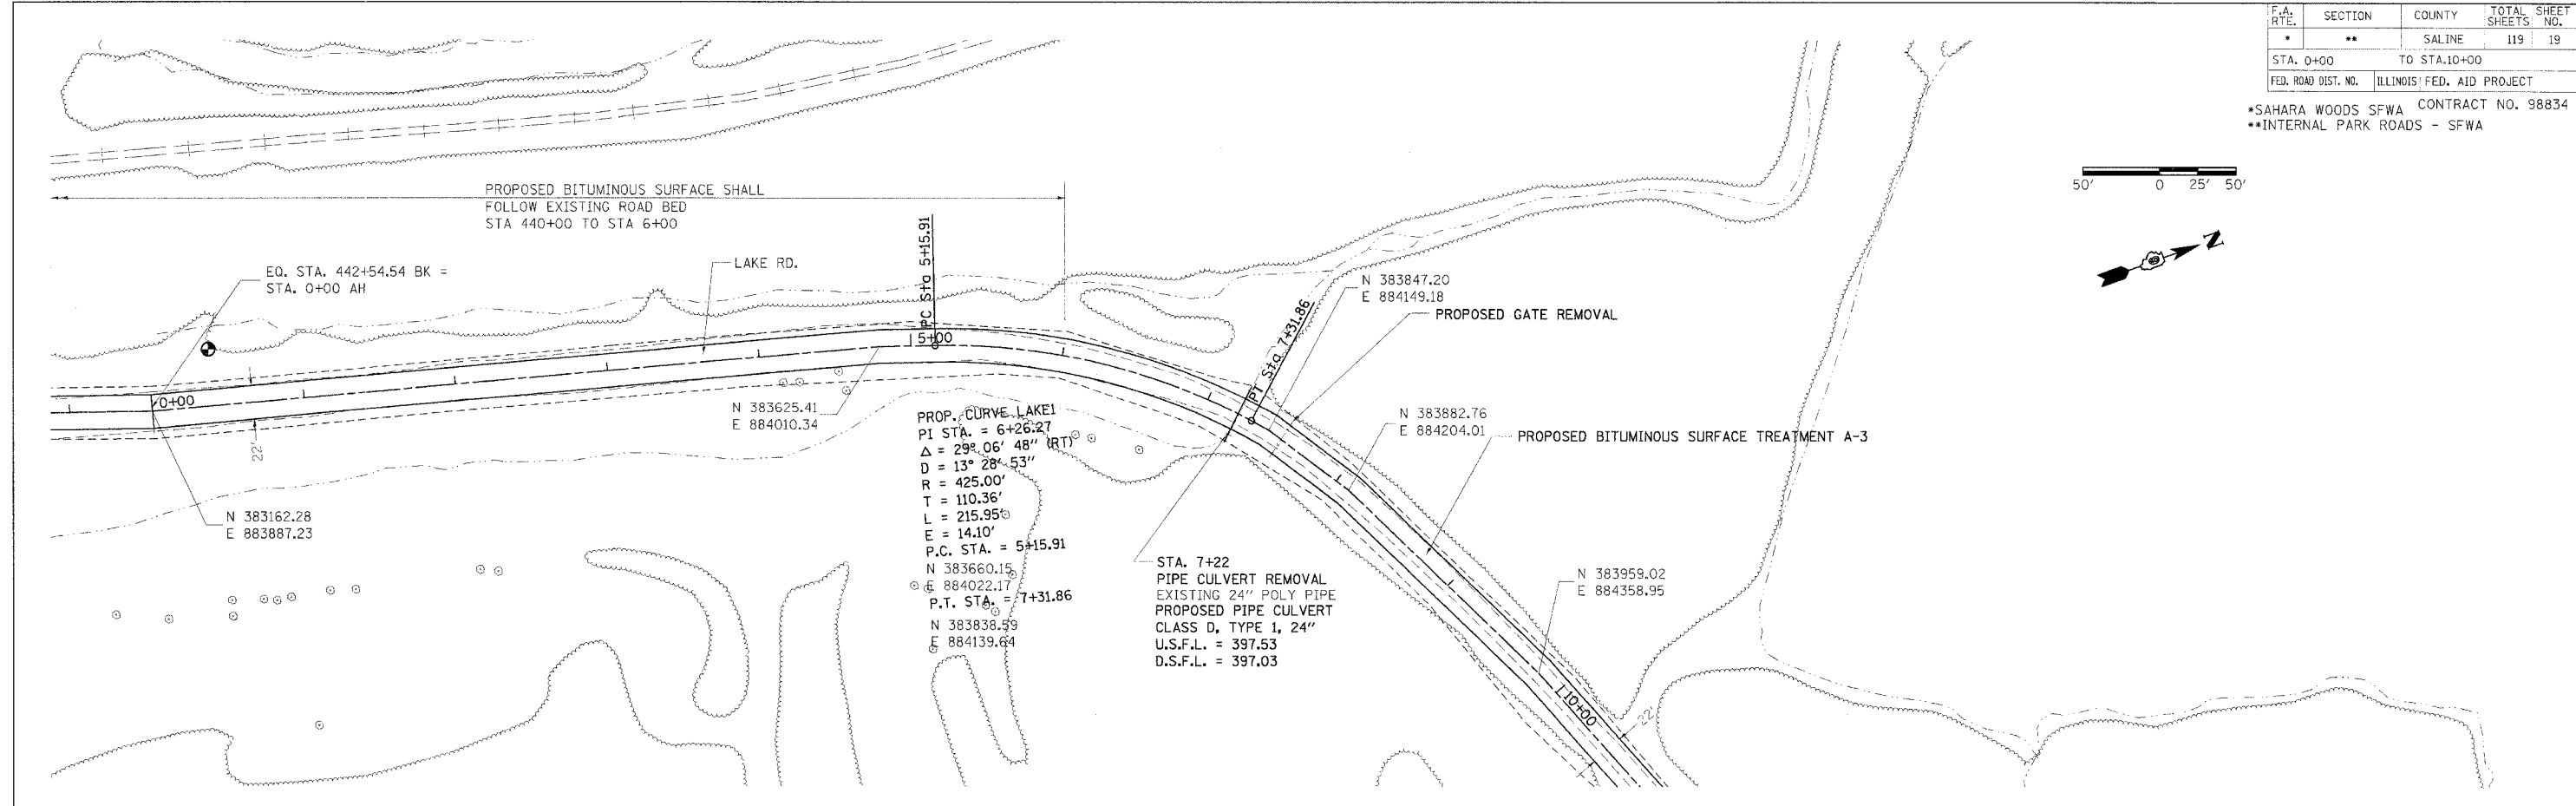


F.A. RTE.	SECTION	COUNTY	TOTAL SHEETS	SHEET NO.
*	**	SALINE	119	19
STA. 0+00		TO STA. 10+00		
FED. ROAD DIST. NO.		ILLINOIS FED. AID PROJECT		

*SAHARA WOODS SFWA CONTRACT NO. 98834
 **INTERNAL PARK ROADS - SFWA

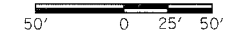

PLAN PROFILE SHEET - LAKE RD. STA 0+00 TO 10+00

DATE: _____ BY: _____
 PLAN
 REVISIONS:
 NO. DATE BY DESCRIPTION
 NO. DATE BY NAME

DATE: _____ BY: _____
 PROFILE
 REVISIONS:
 NO. DATE BY DESCRIPTION
 NO. DATE BY NAME

DATE: FMT*
 NON-SPEC*
 REF: 0803
 FILE: TCR003