

| F.A. RTE. | SECTION | COUNTY | TOTAL SHEETS | SHEET NO. |
|-----------|---------|--------|--------------|-----------|
| * | ** | SALINE | 119 | 23 |

STA. 55+00 TO STA. 70+00
 FED. ROAD DIST. NO. ILLINOIS FED. AID PROJECT


• SAHARA WOODS SFWA CONTRACT NO. 98834
 • INTERNAL PARK ROADS - SFWA



PROP. CURVE LAKE4
 PI STA. = 64+97.34
 $\Delta = 29^\circ 29' 35''$ (LT)
 $D = 11^\circ 27' 33''$
 $R = 500.00'$
 $T = 131.61'$
 $L = 257.38'$
 $E = 17.03'$
 P.C. STA. = 63+65.74
 N 385115.83
 E 889228.62
 P.T. STA. = 66+23.11
 N 385037.18
 E 889470.71


| DATE | BY | REVISION |
|------|----|----------|
| | | |

PLAN
 NOTE BOOK NO. _____
 CADD FILE NAME _____

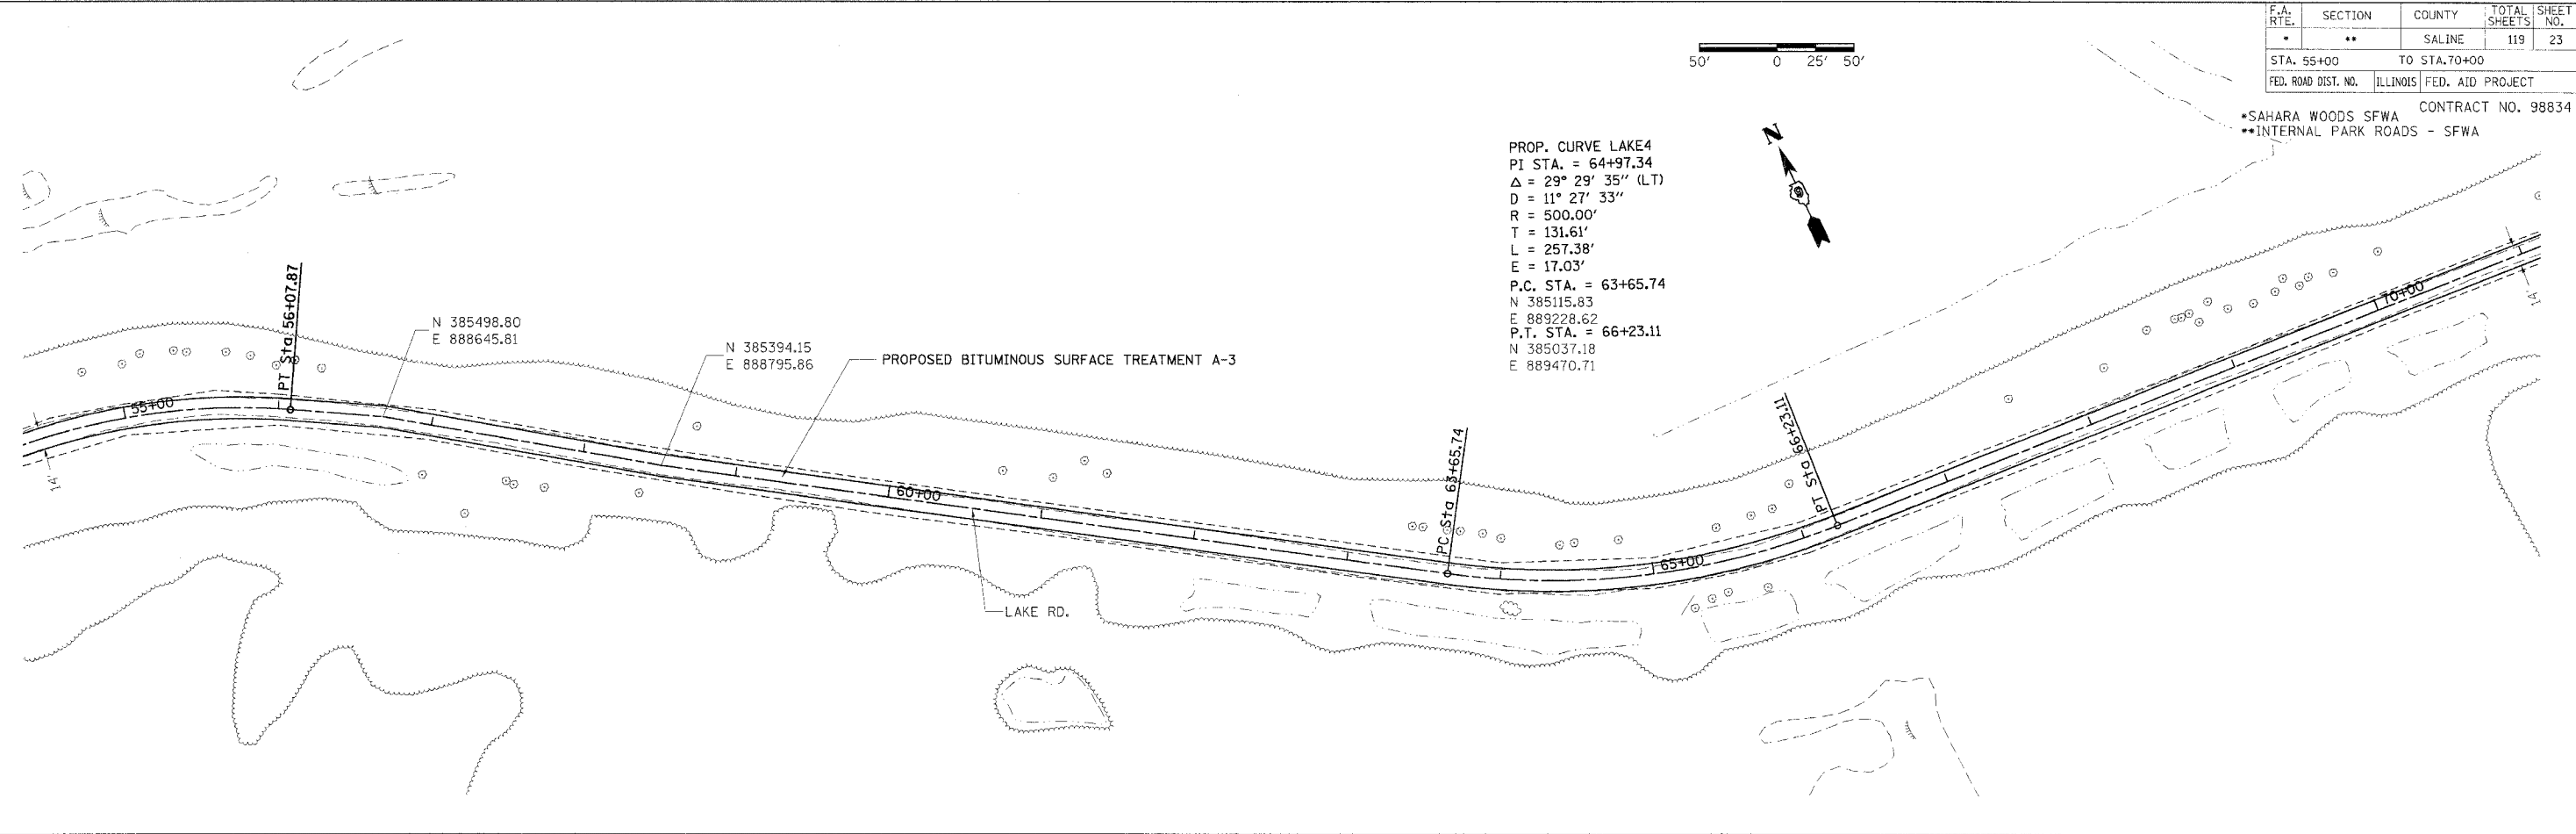

| DATE | BY | REVISION |
|------|----|----------|
| | | |

PROFILE
 NOTE BOOK NO. _____
 REFERENCE DATUM _____

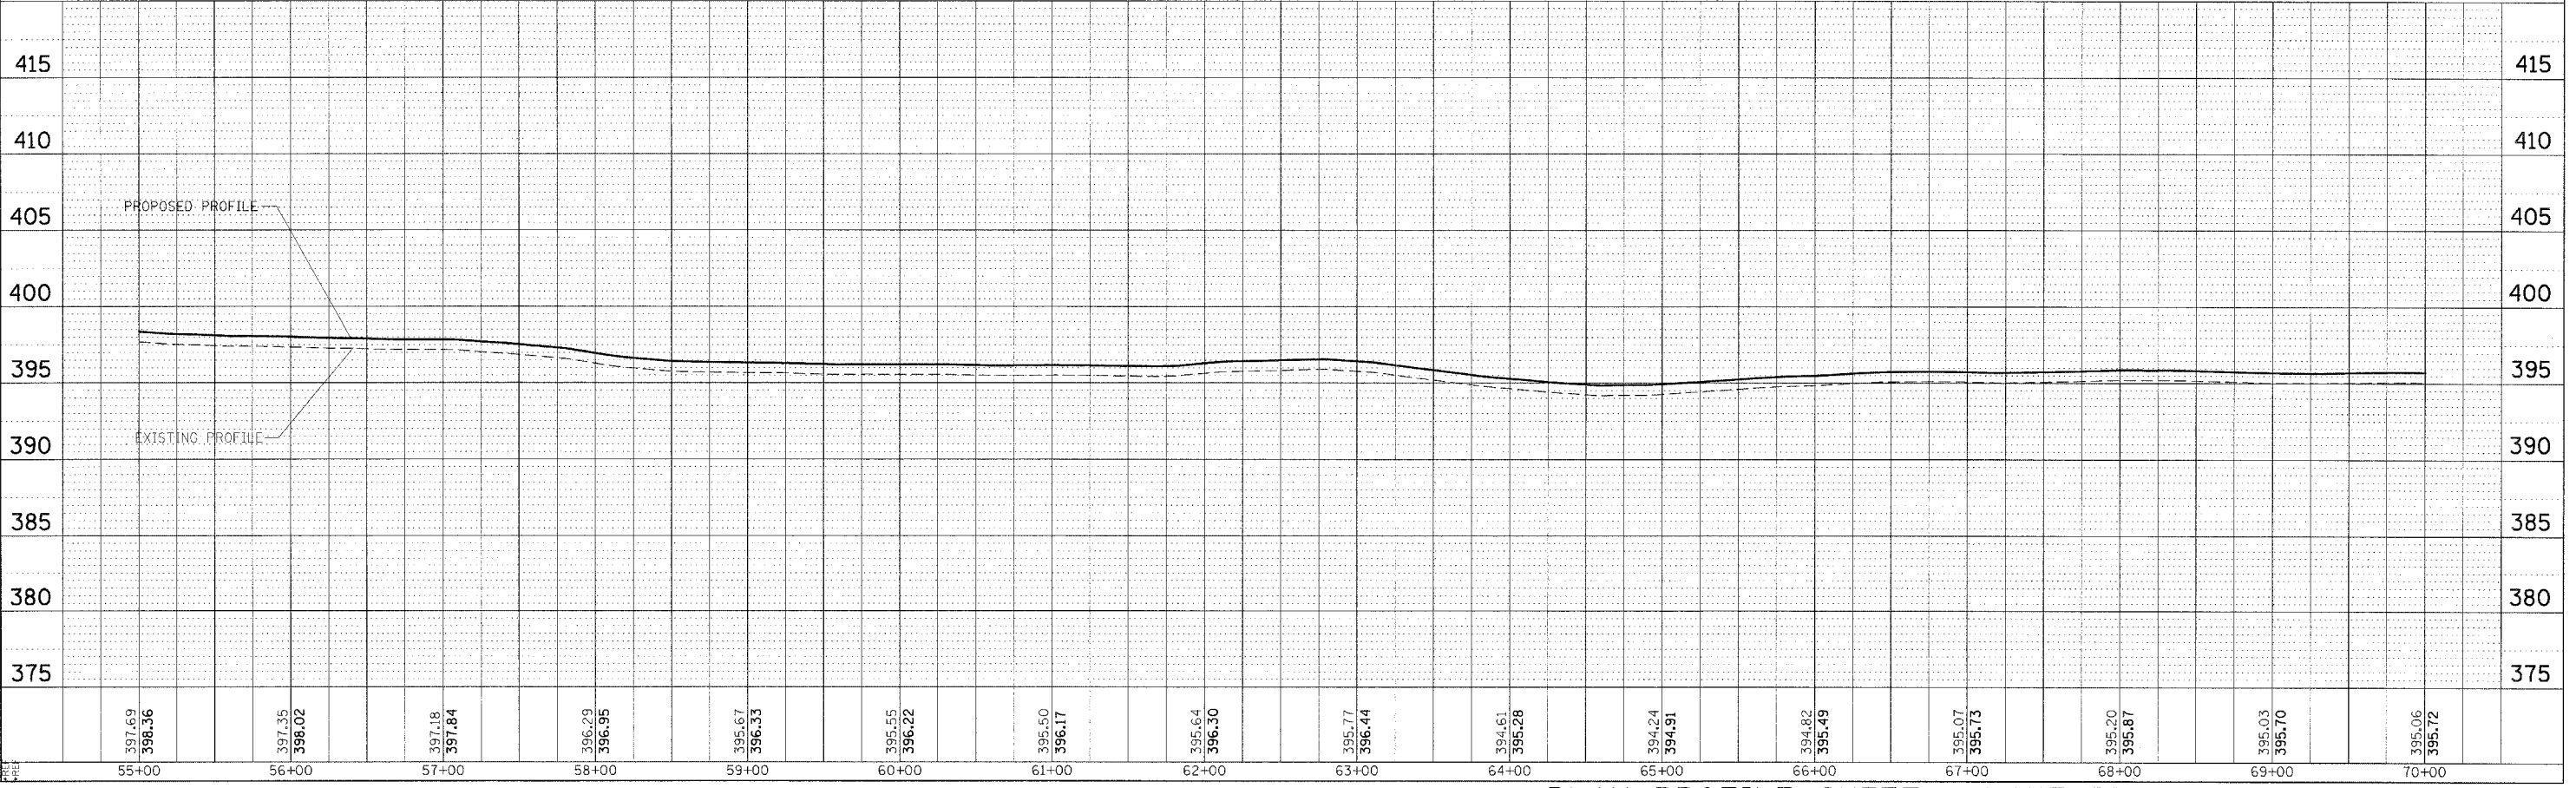

PLAN PROFILE SHEET - LAKE RD. STA 55+00 TO 70+00