
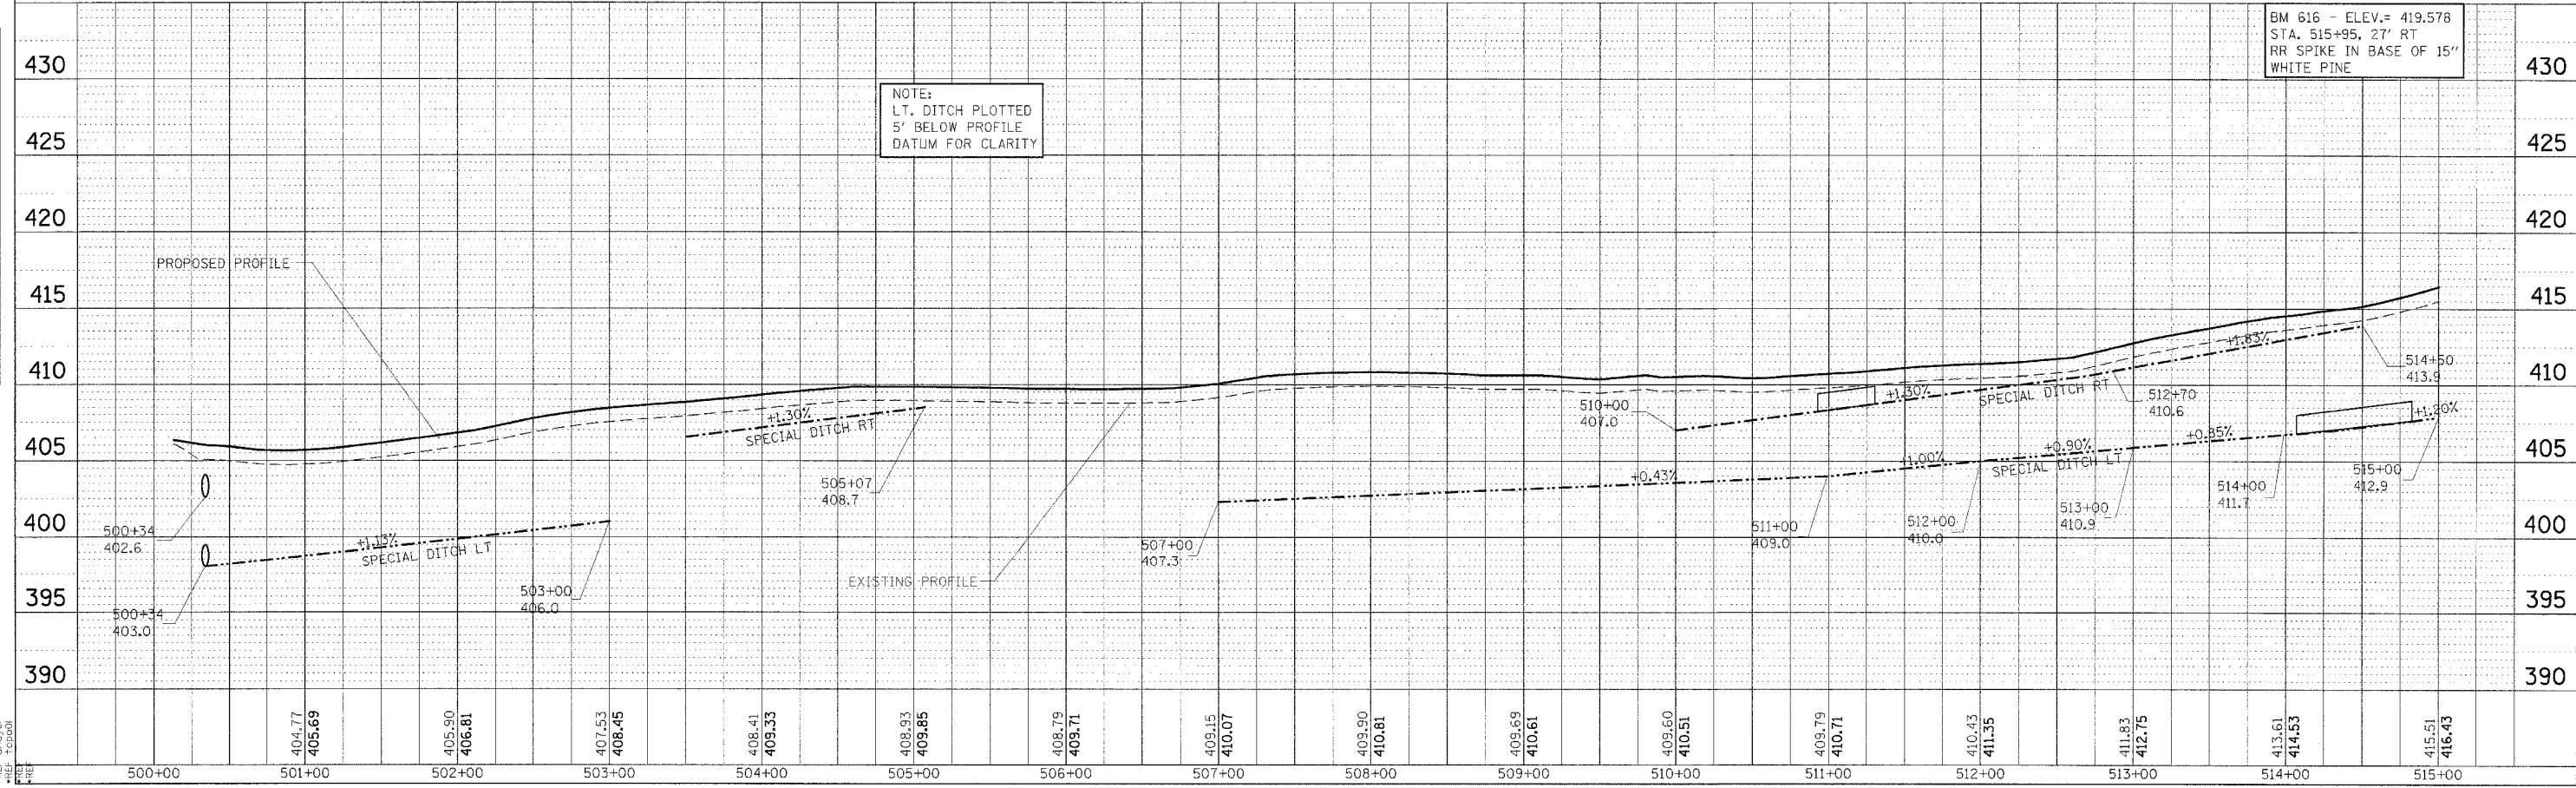


DATE	
BY	
PROJECT	
SCALE	
CHECKED	
DATE	
BY	
PROJECT	
SCALE	
CHECKED	
DATE: 1/15/14
 DRAWN BY: JEN-SPEC
 CHECKED BY: JEN-SPEC
 REF: TCD001

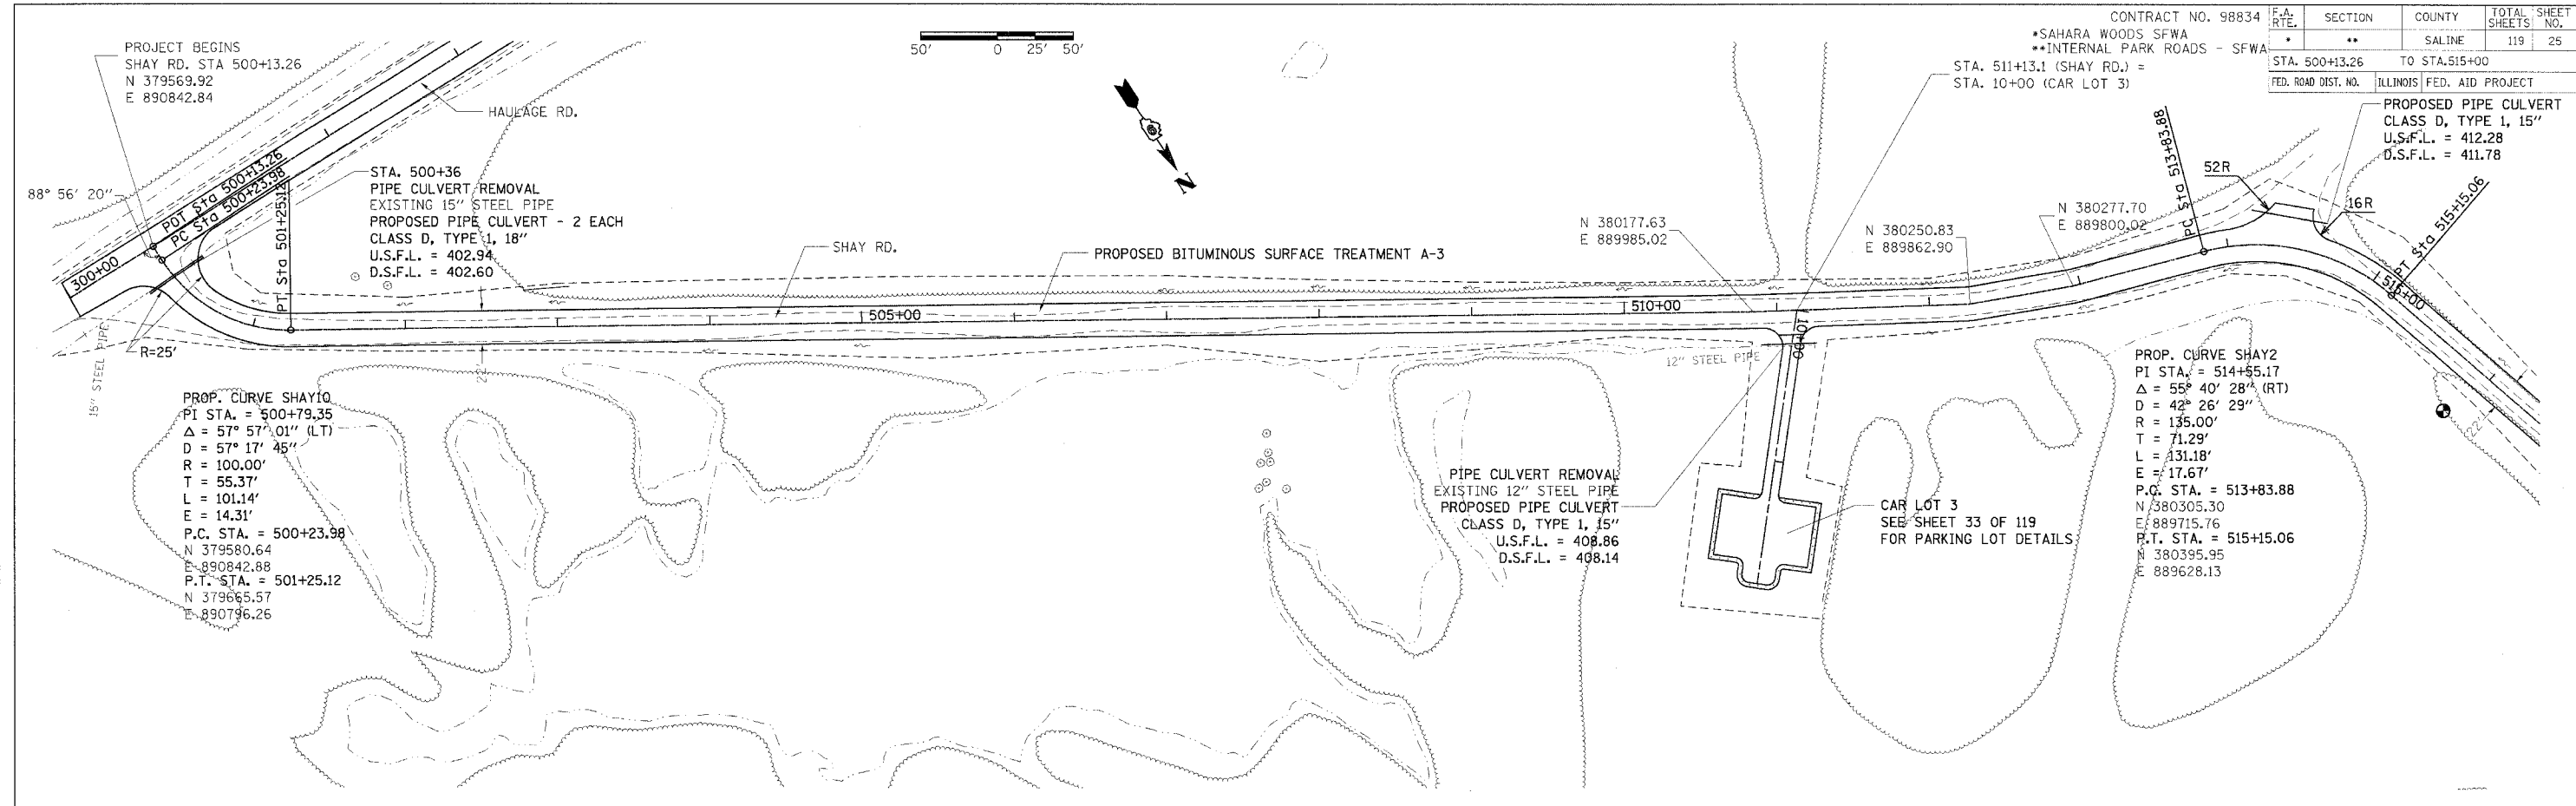

PLAN PROFILE SHEET - SHAY RD. STA 500+13.26 TO 515+00