
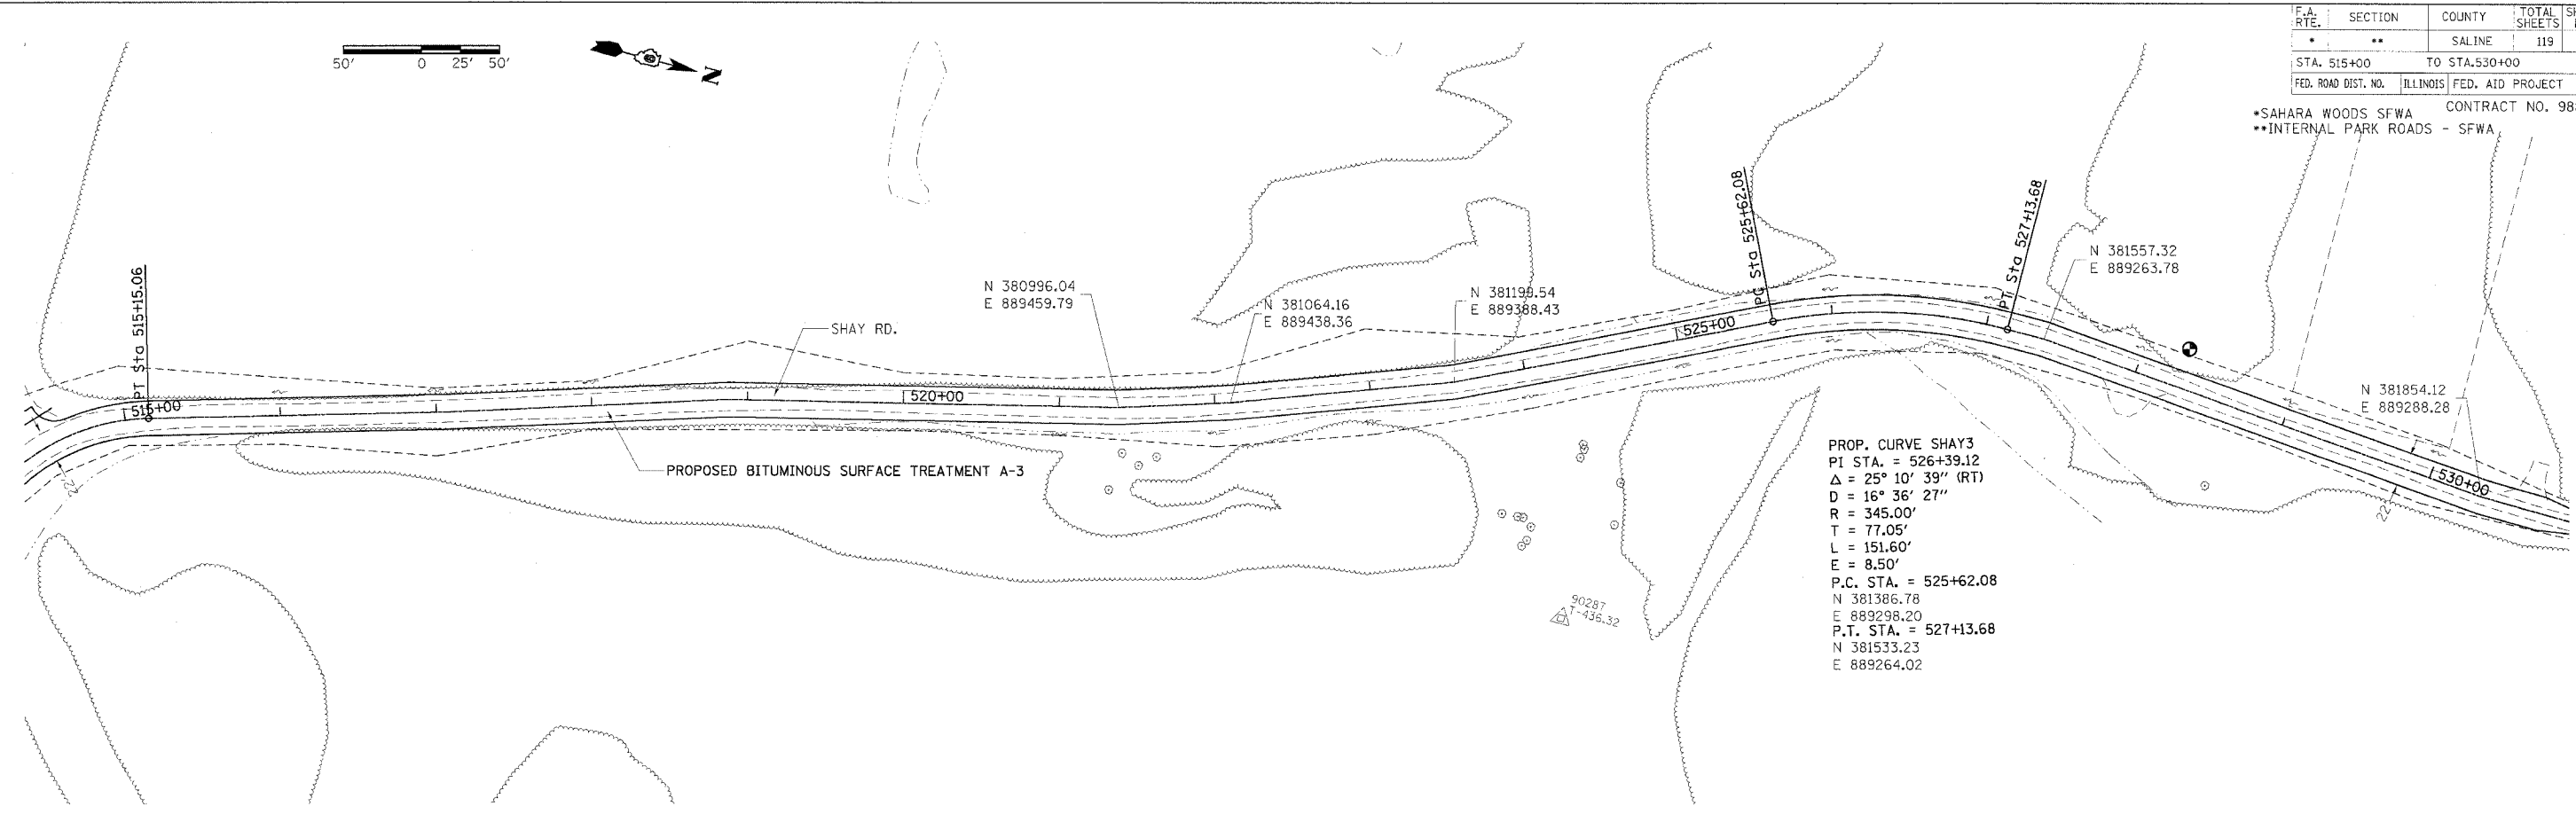


F.A. RTE.	SECTION	COUNTY	TOTAL SHEETS	SHEET NO.
*	**	SALINE	119	26


STA. 515+00 TO STA. 530+00  
 ILLINOIS FED. AID PROJECT

CONTRACT NO. 98834  
 SAHARA WOODS SFWA  
 INTERNAL PARK ROADS - SFWA

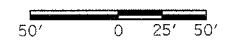

PLAN	DATE	BY
SURVEYED		
NOTED		
CHECKED		
APPROVED		
DATE		

PROFILE	DATE	BY
SURVEYED		
NOTED		
CHECKED		
APPROVED		
DATE		

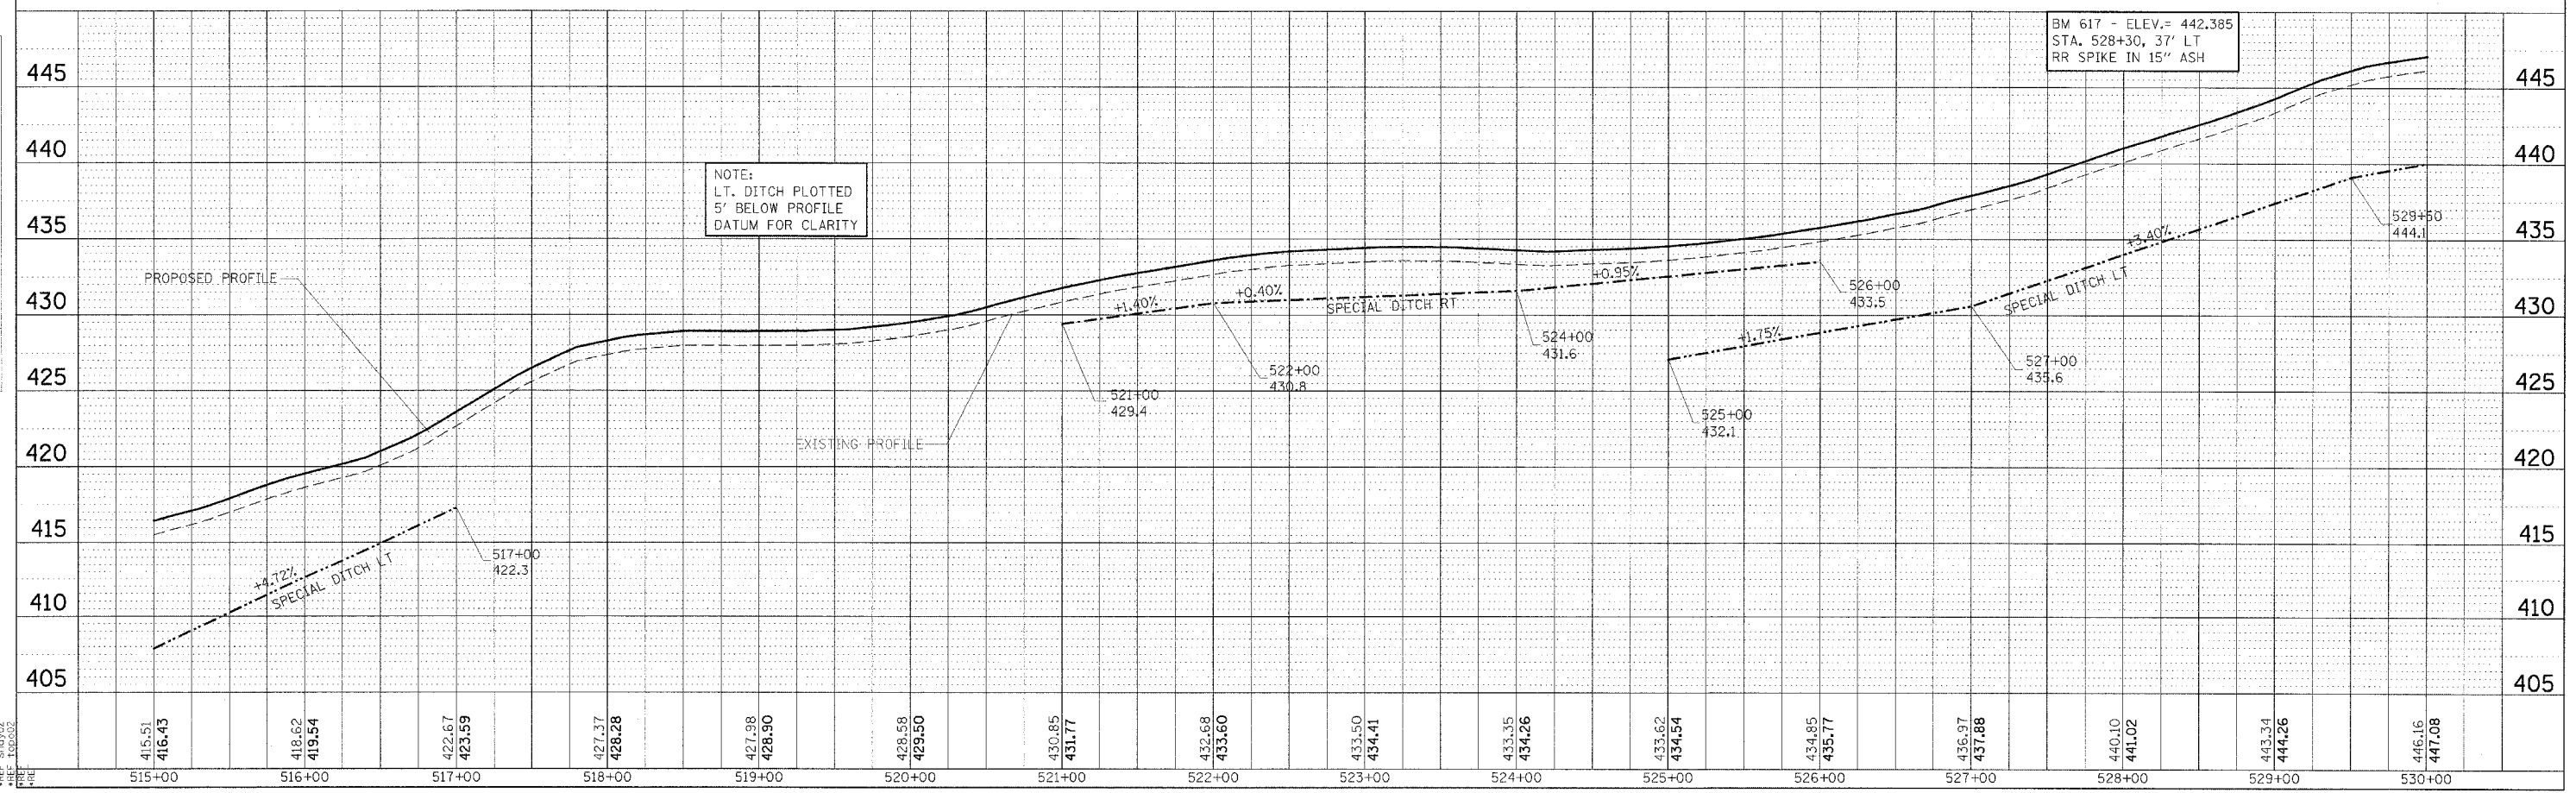

PLAN PROFILE SHEET - SHAY RD. STA 515+00 TO 530+00

DATE SHOWN  
 400 L.S.P.C.  
 REF. S.P.O.D.  
 REF. T.O.D.O.D.  
 REF. P.P.E.