
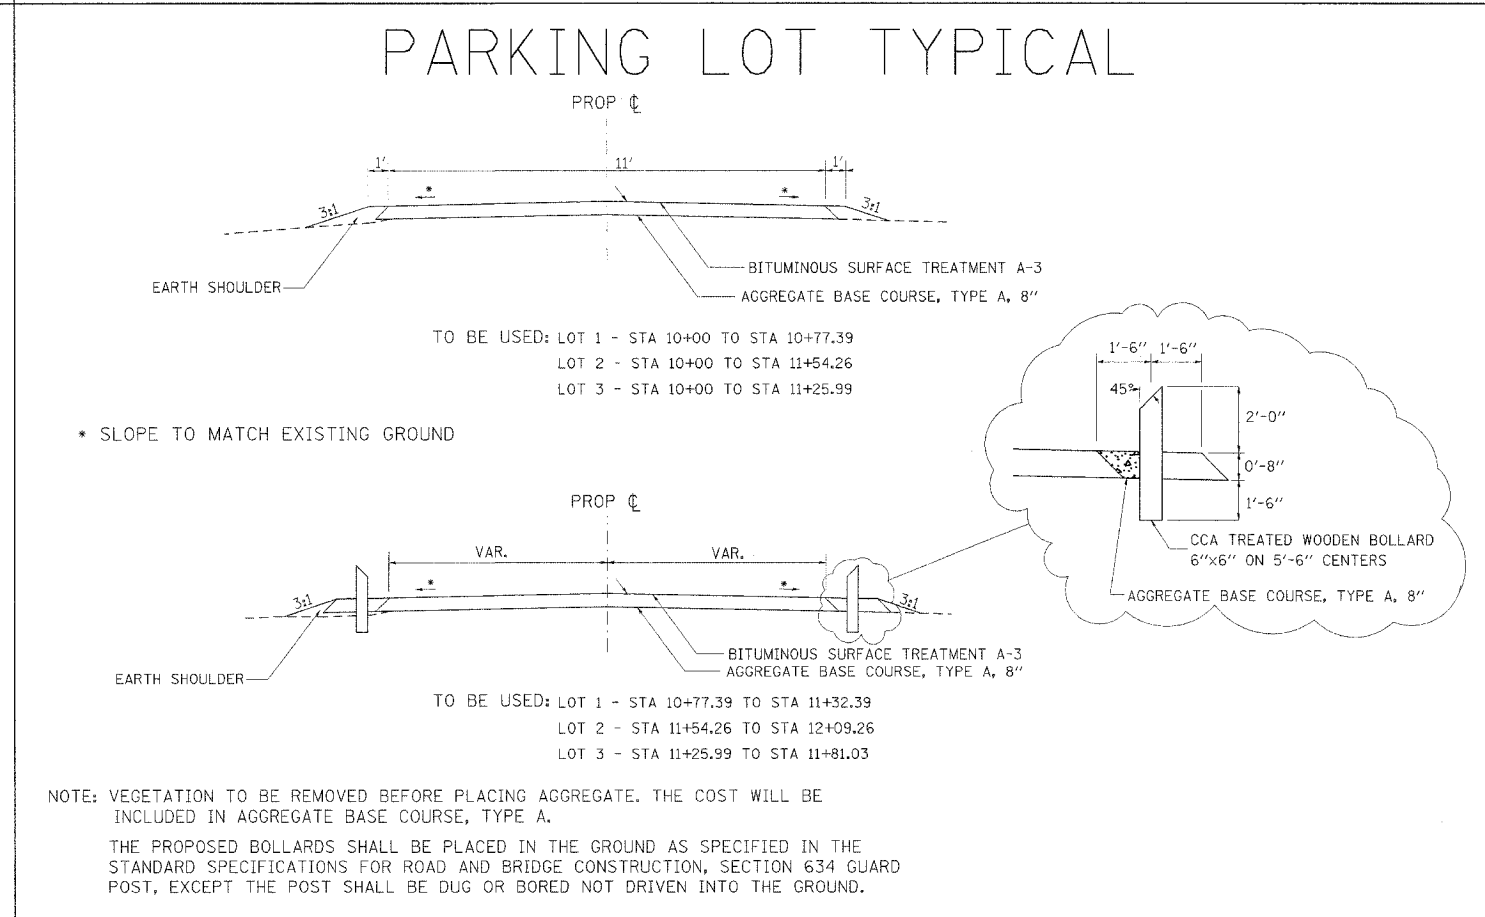


F.A.P. RTE.	SECTION	COUNTY	TOTAL SHEETS	SHEET NO.
*	**	SALINE	119	33
STA. TO STA.		FED. AID PROJECT		
FED. ROAD DIST. NO.		ILLINOIS		

*SAHARA WOODS SFWA CONTRACT NO. 98834
**INTERNAL PARK ROADS - SFWA

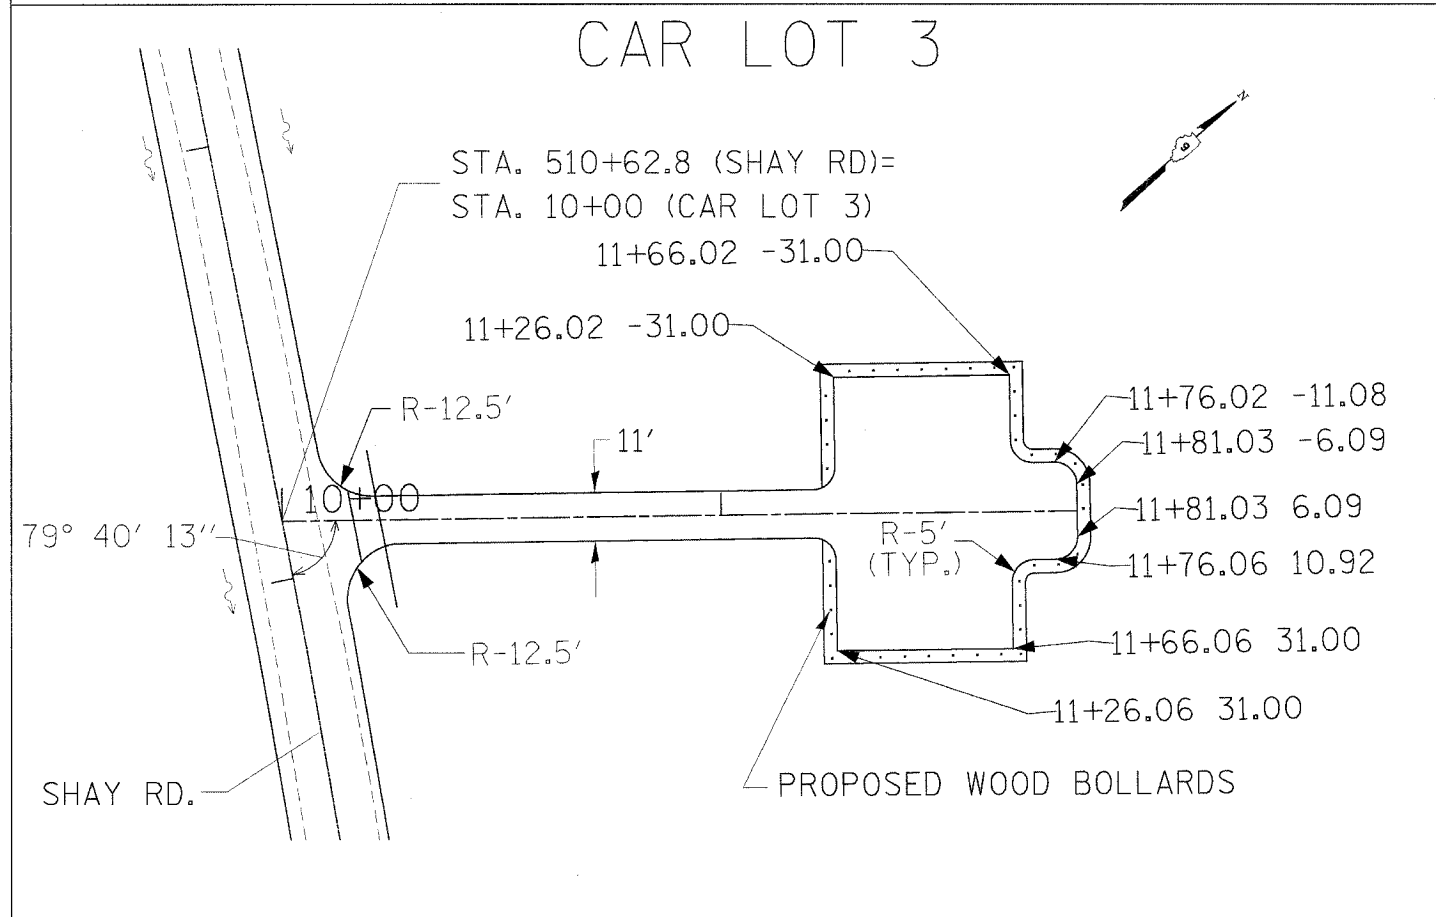

PLAN CAR LOT 1, 2 & 3, CAR LOT TYPICAL & BOLLARD DETAIL