


F.A. RTE.	SECTION	COUNTY	TOTAL SHEETS	SHEET NO.
•	••	SALINE	119	66
STA. TO STA.		FED. ROAD DIST. NO. ILLINOIS FED. AID PROJECT		
•SAHARA WOODS SFWA		CONTRACT NO. 98834		
•INTERNAL PARK ROADS - SFWA				

DATE: _____
 BY: _____
 SURVEYED: _____
 TRIP: _____
 NOTE BOOK NO. _____
 AREAS CHECKED: _____

DATE: _____
 BY: _____
 SURVEYED: _____
 TRIP: _____
 NOTE BOOK NO. _____
 AREAS CHECKED: _____

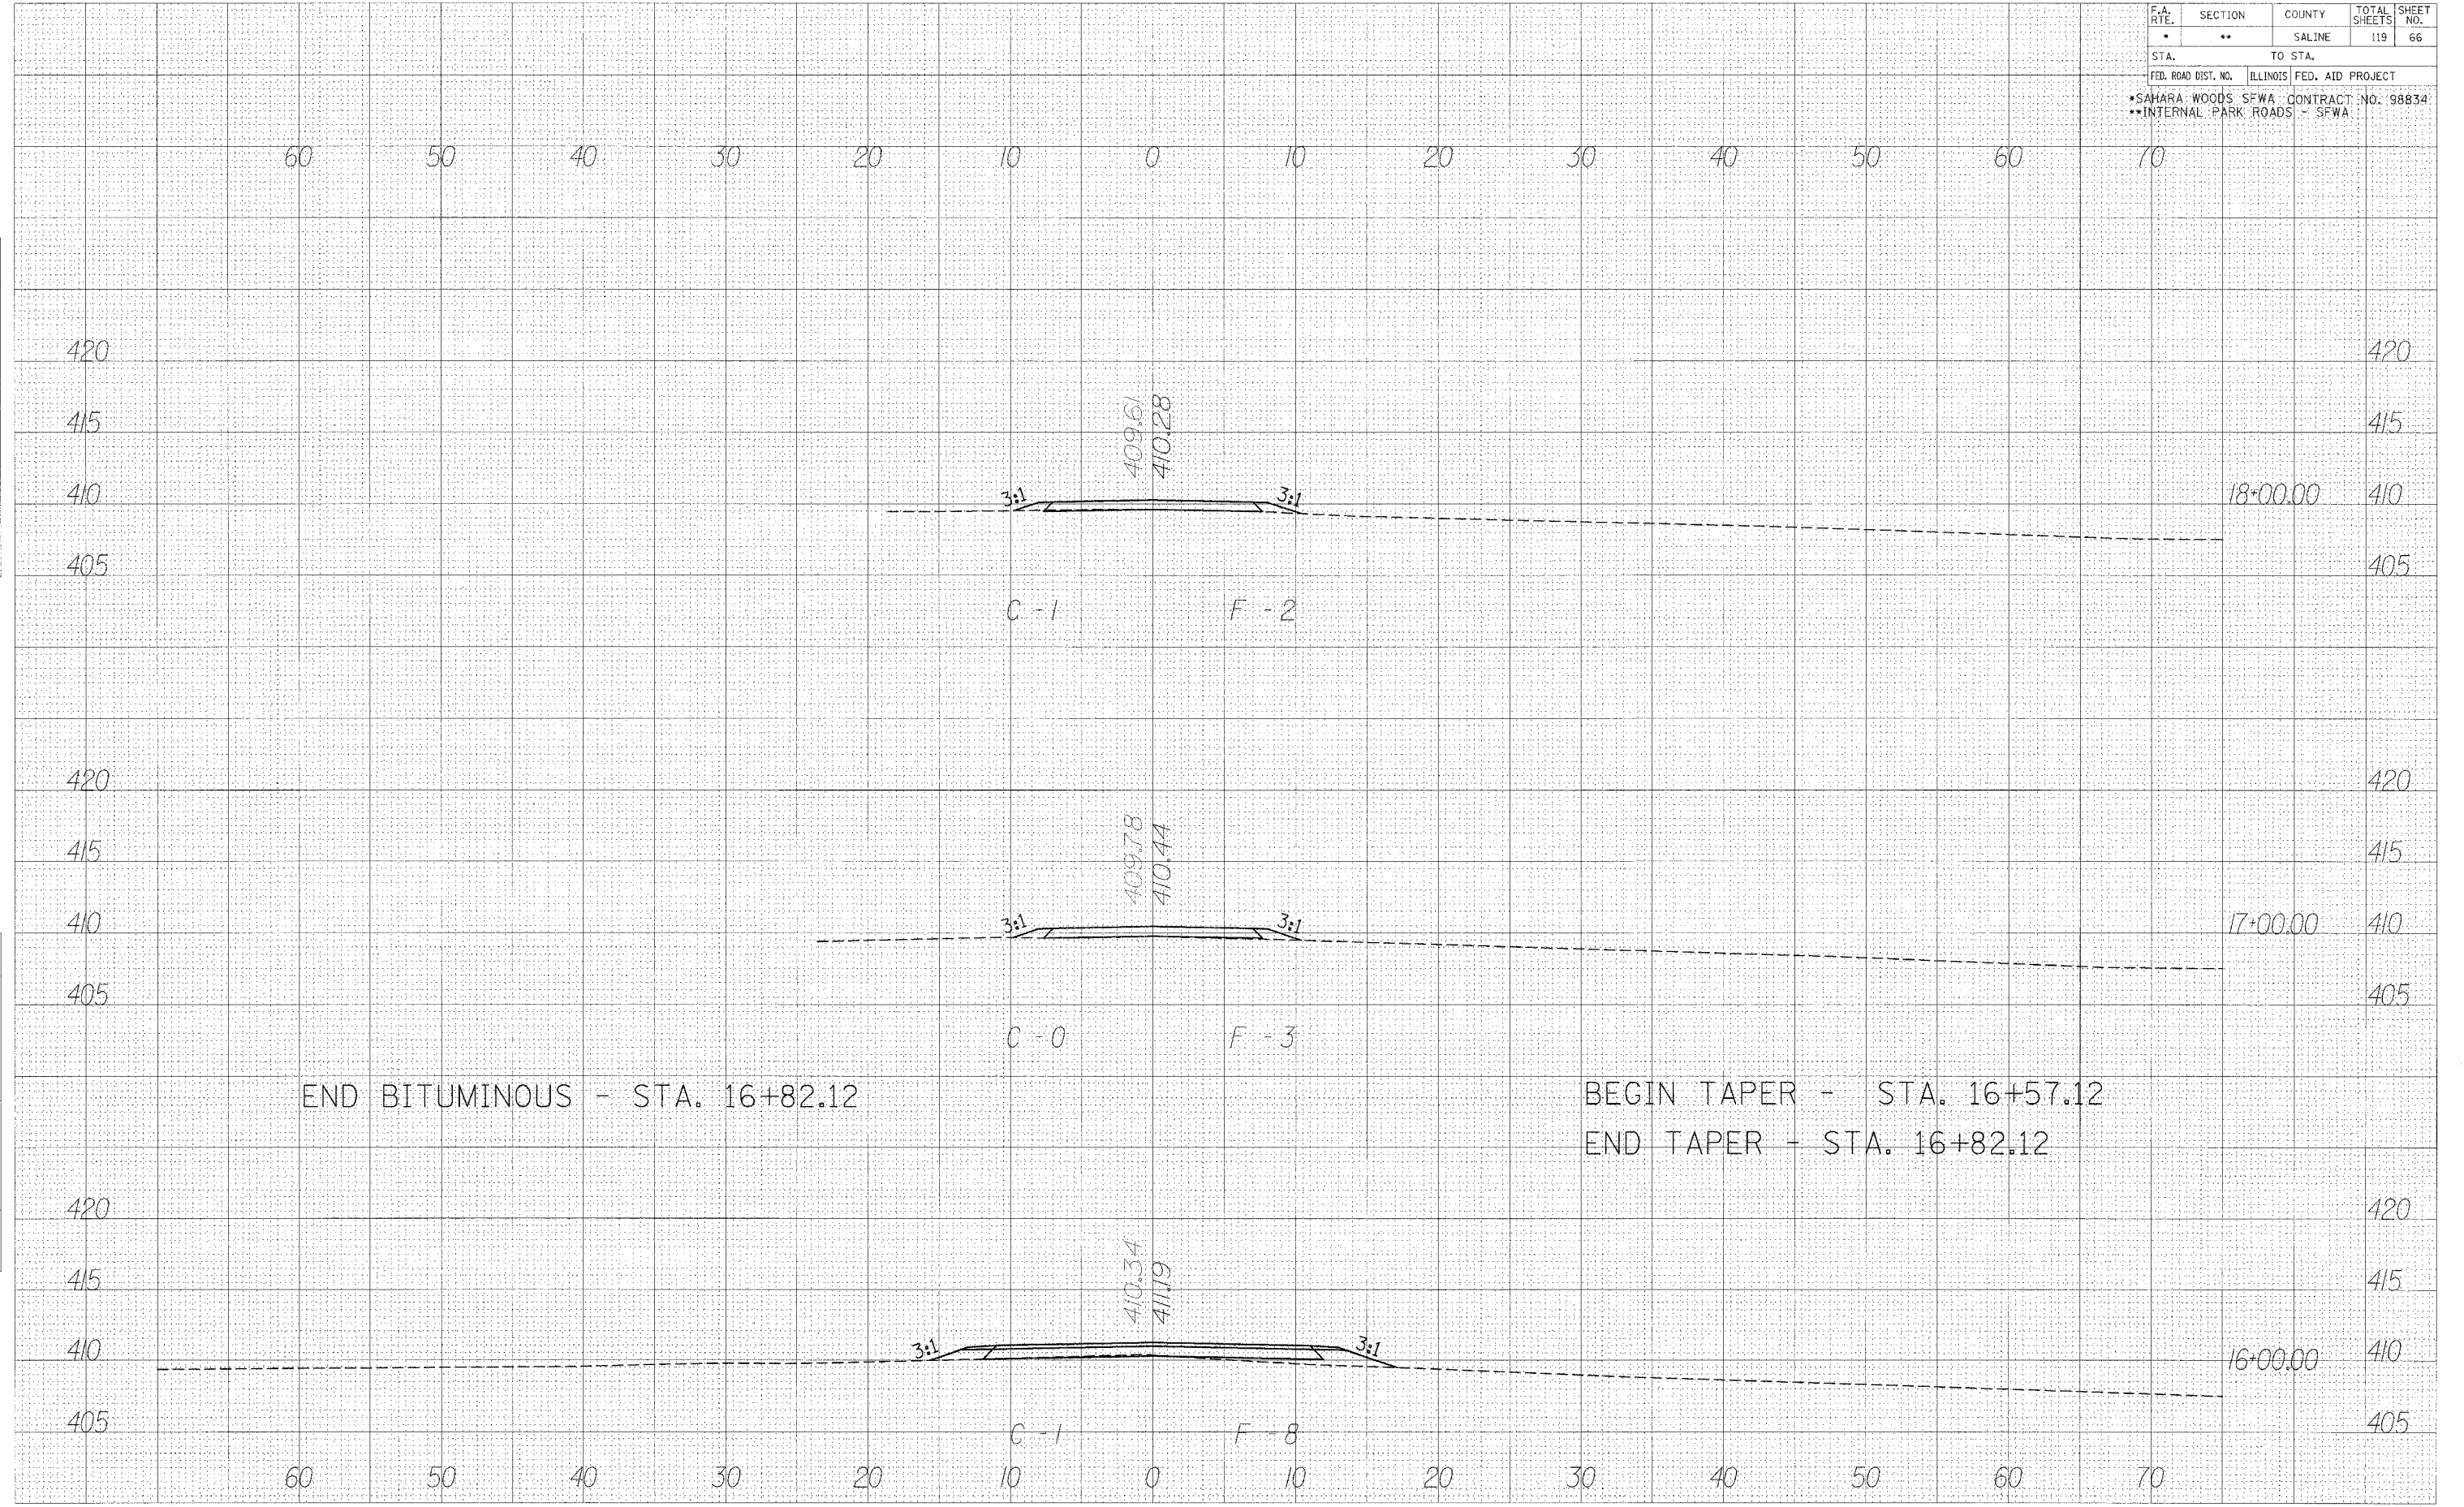

CROSS SECTIONS - LAKE RD.