


F.A. RTE.	SECTION	COUNTY	TOTAL SHEETS	SHEET NO.
*	**	SALINE	119	71
STA.		TO STA.		
FED. ROAD DIST. NO.	ILLINOIS	FED. AID PROJECT		
*SAHARA WOODS SFWA		CONTRACT NO. 98834		
**INTERNAL PARK ROADS		- SFWA		

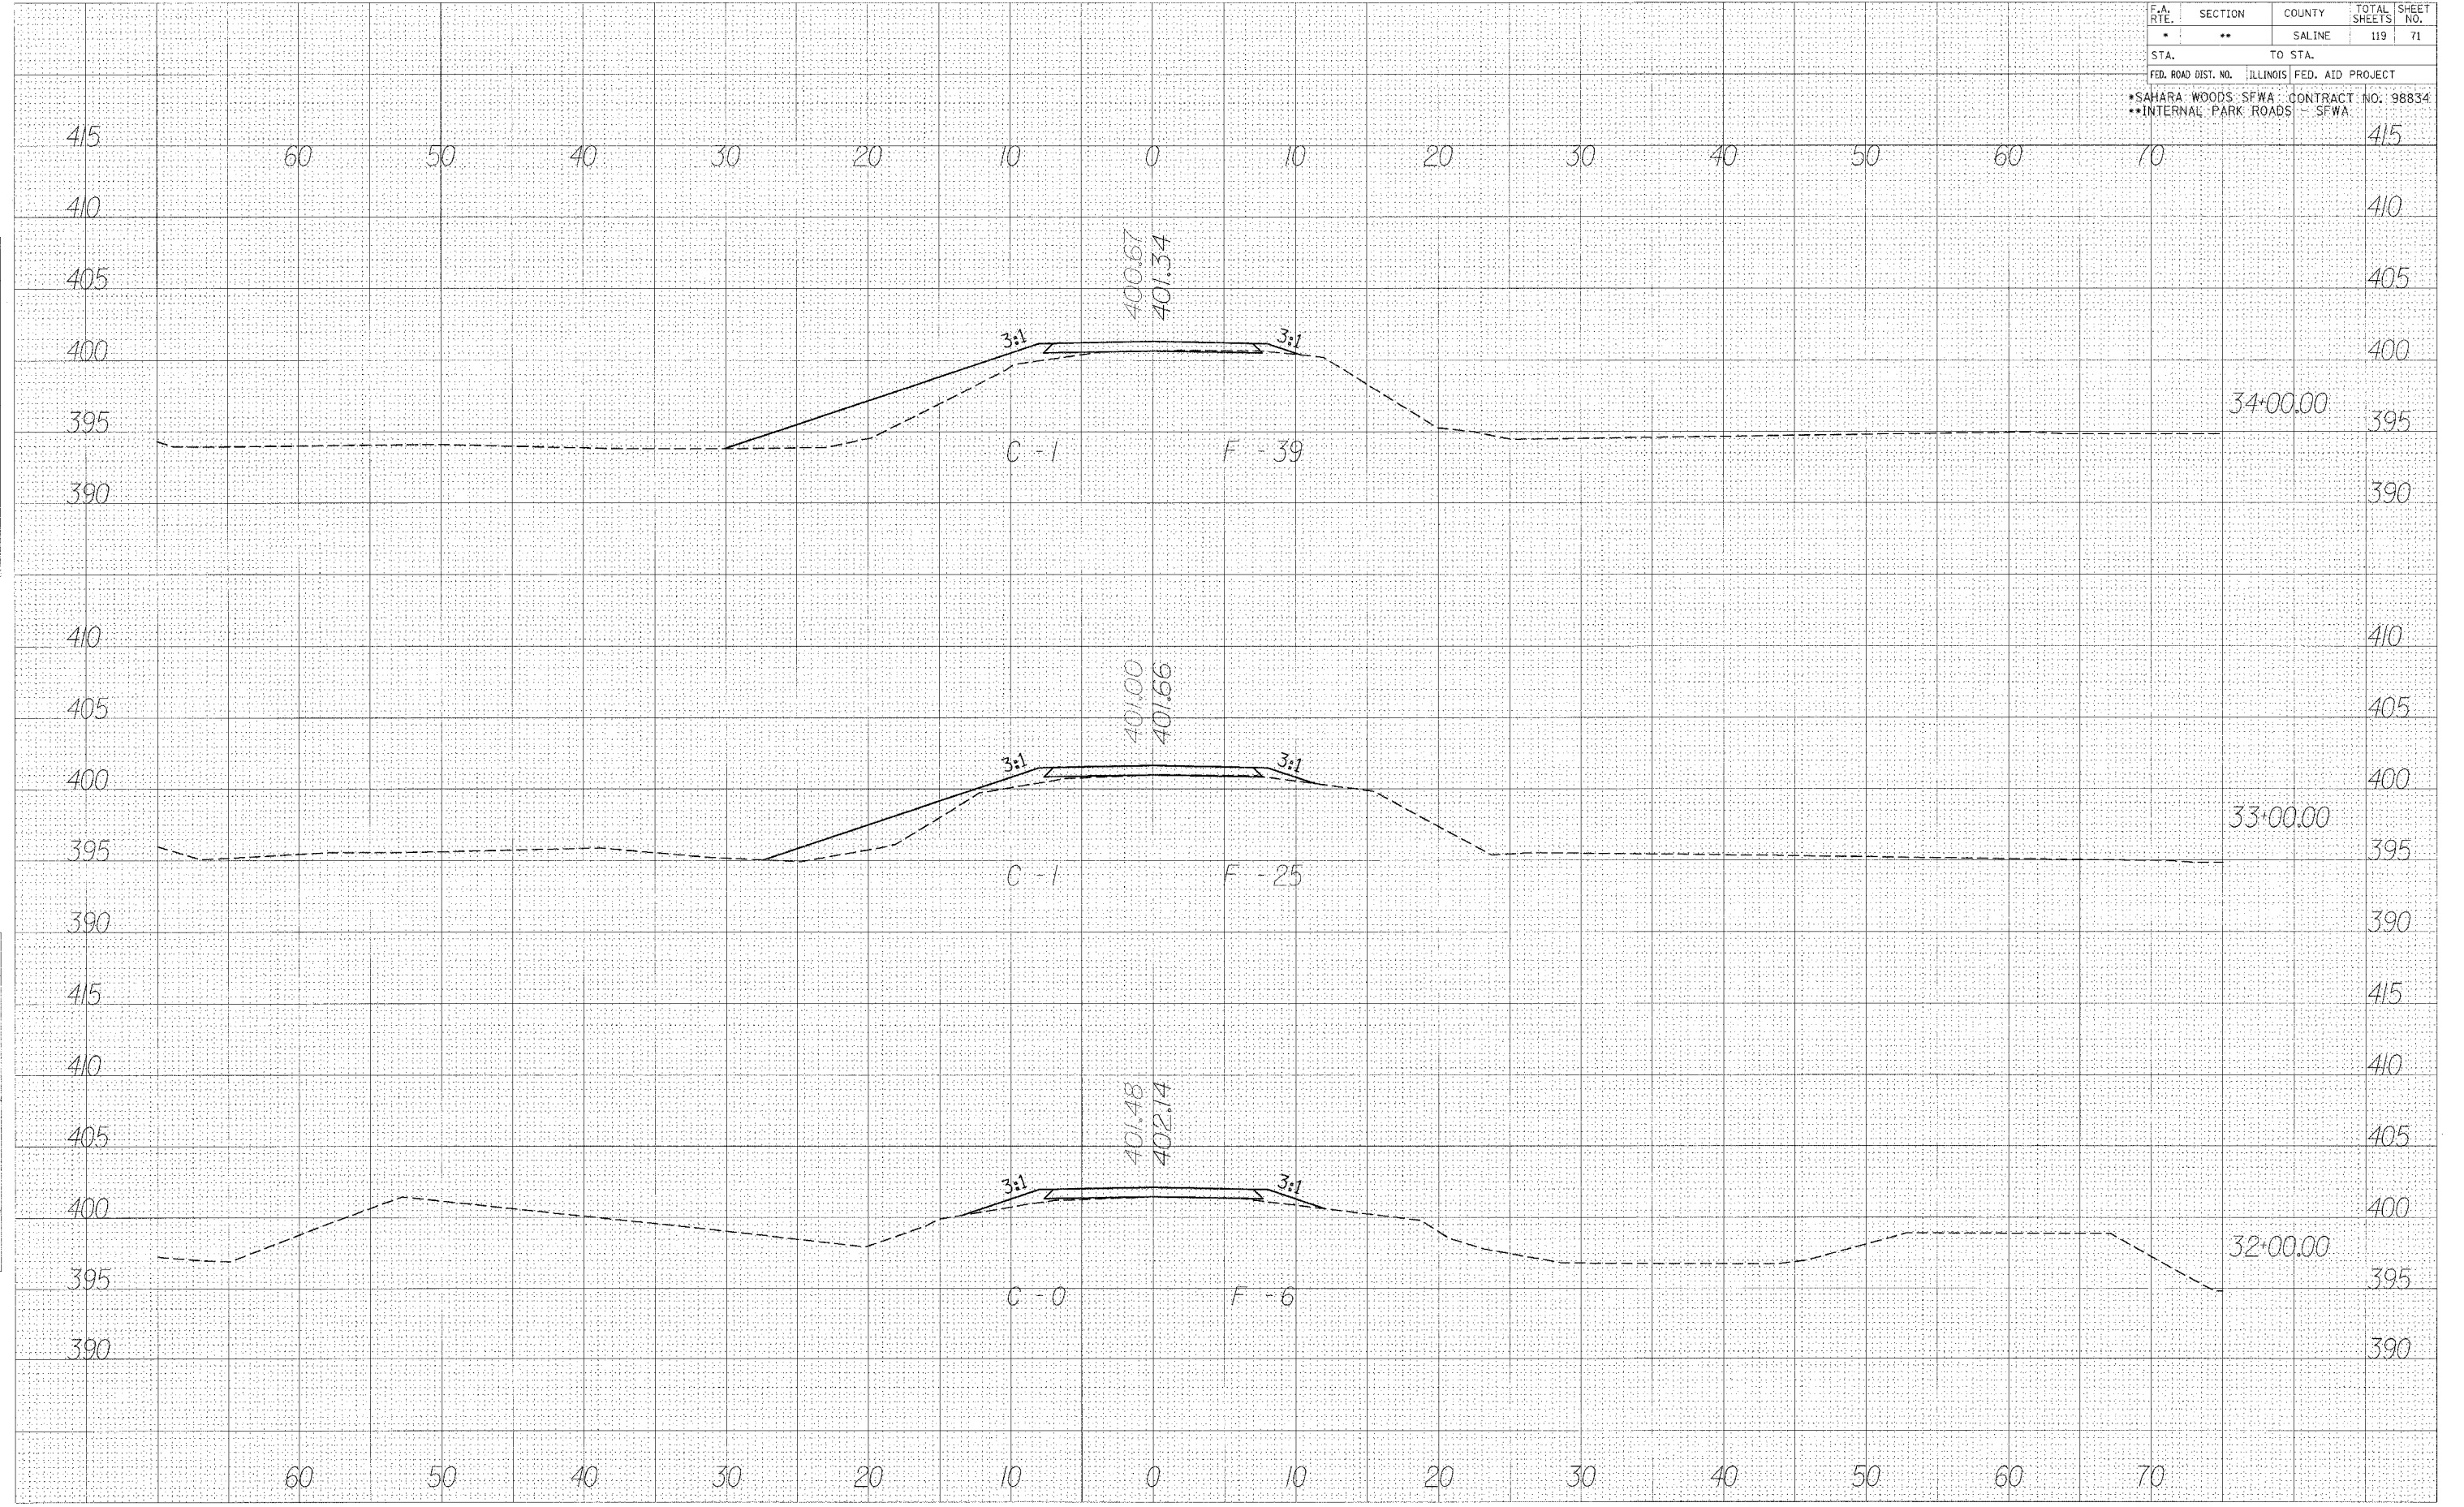

FINAL SURVEY BY: _____ DATE: _____
 SURVEYED BY: _____
 NOTE BOOK NO. _____
 TEMP. DATE _____
 AREAS CHECKED _____

ORIGINAL SURVEY BY: _____ DATE: _____
 SURVEYED BY: _____
 NOTE BOOK NO. _____
 TEMP. DATE _____
 AREAS CHECKED _____

CROSS SECTIONS - LAKE RD.