


F.A. RTE.	SECTION	COUNTY	TOTAL SHEETS	SHEET NO.
*	**	SALINE	119	72
STA.		TO STA.		
FED. ROAD DIST. NO.		ILLINOIS	FED. AID PROJECT	
*SAHARA WOODS - SFWA		CONTRACT NO. 98834		
**INTERNAL PARK ROADS - SFWA				

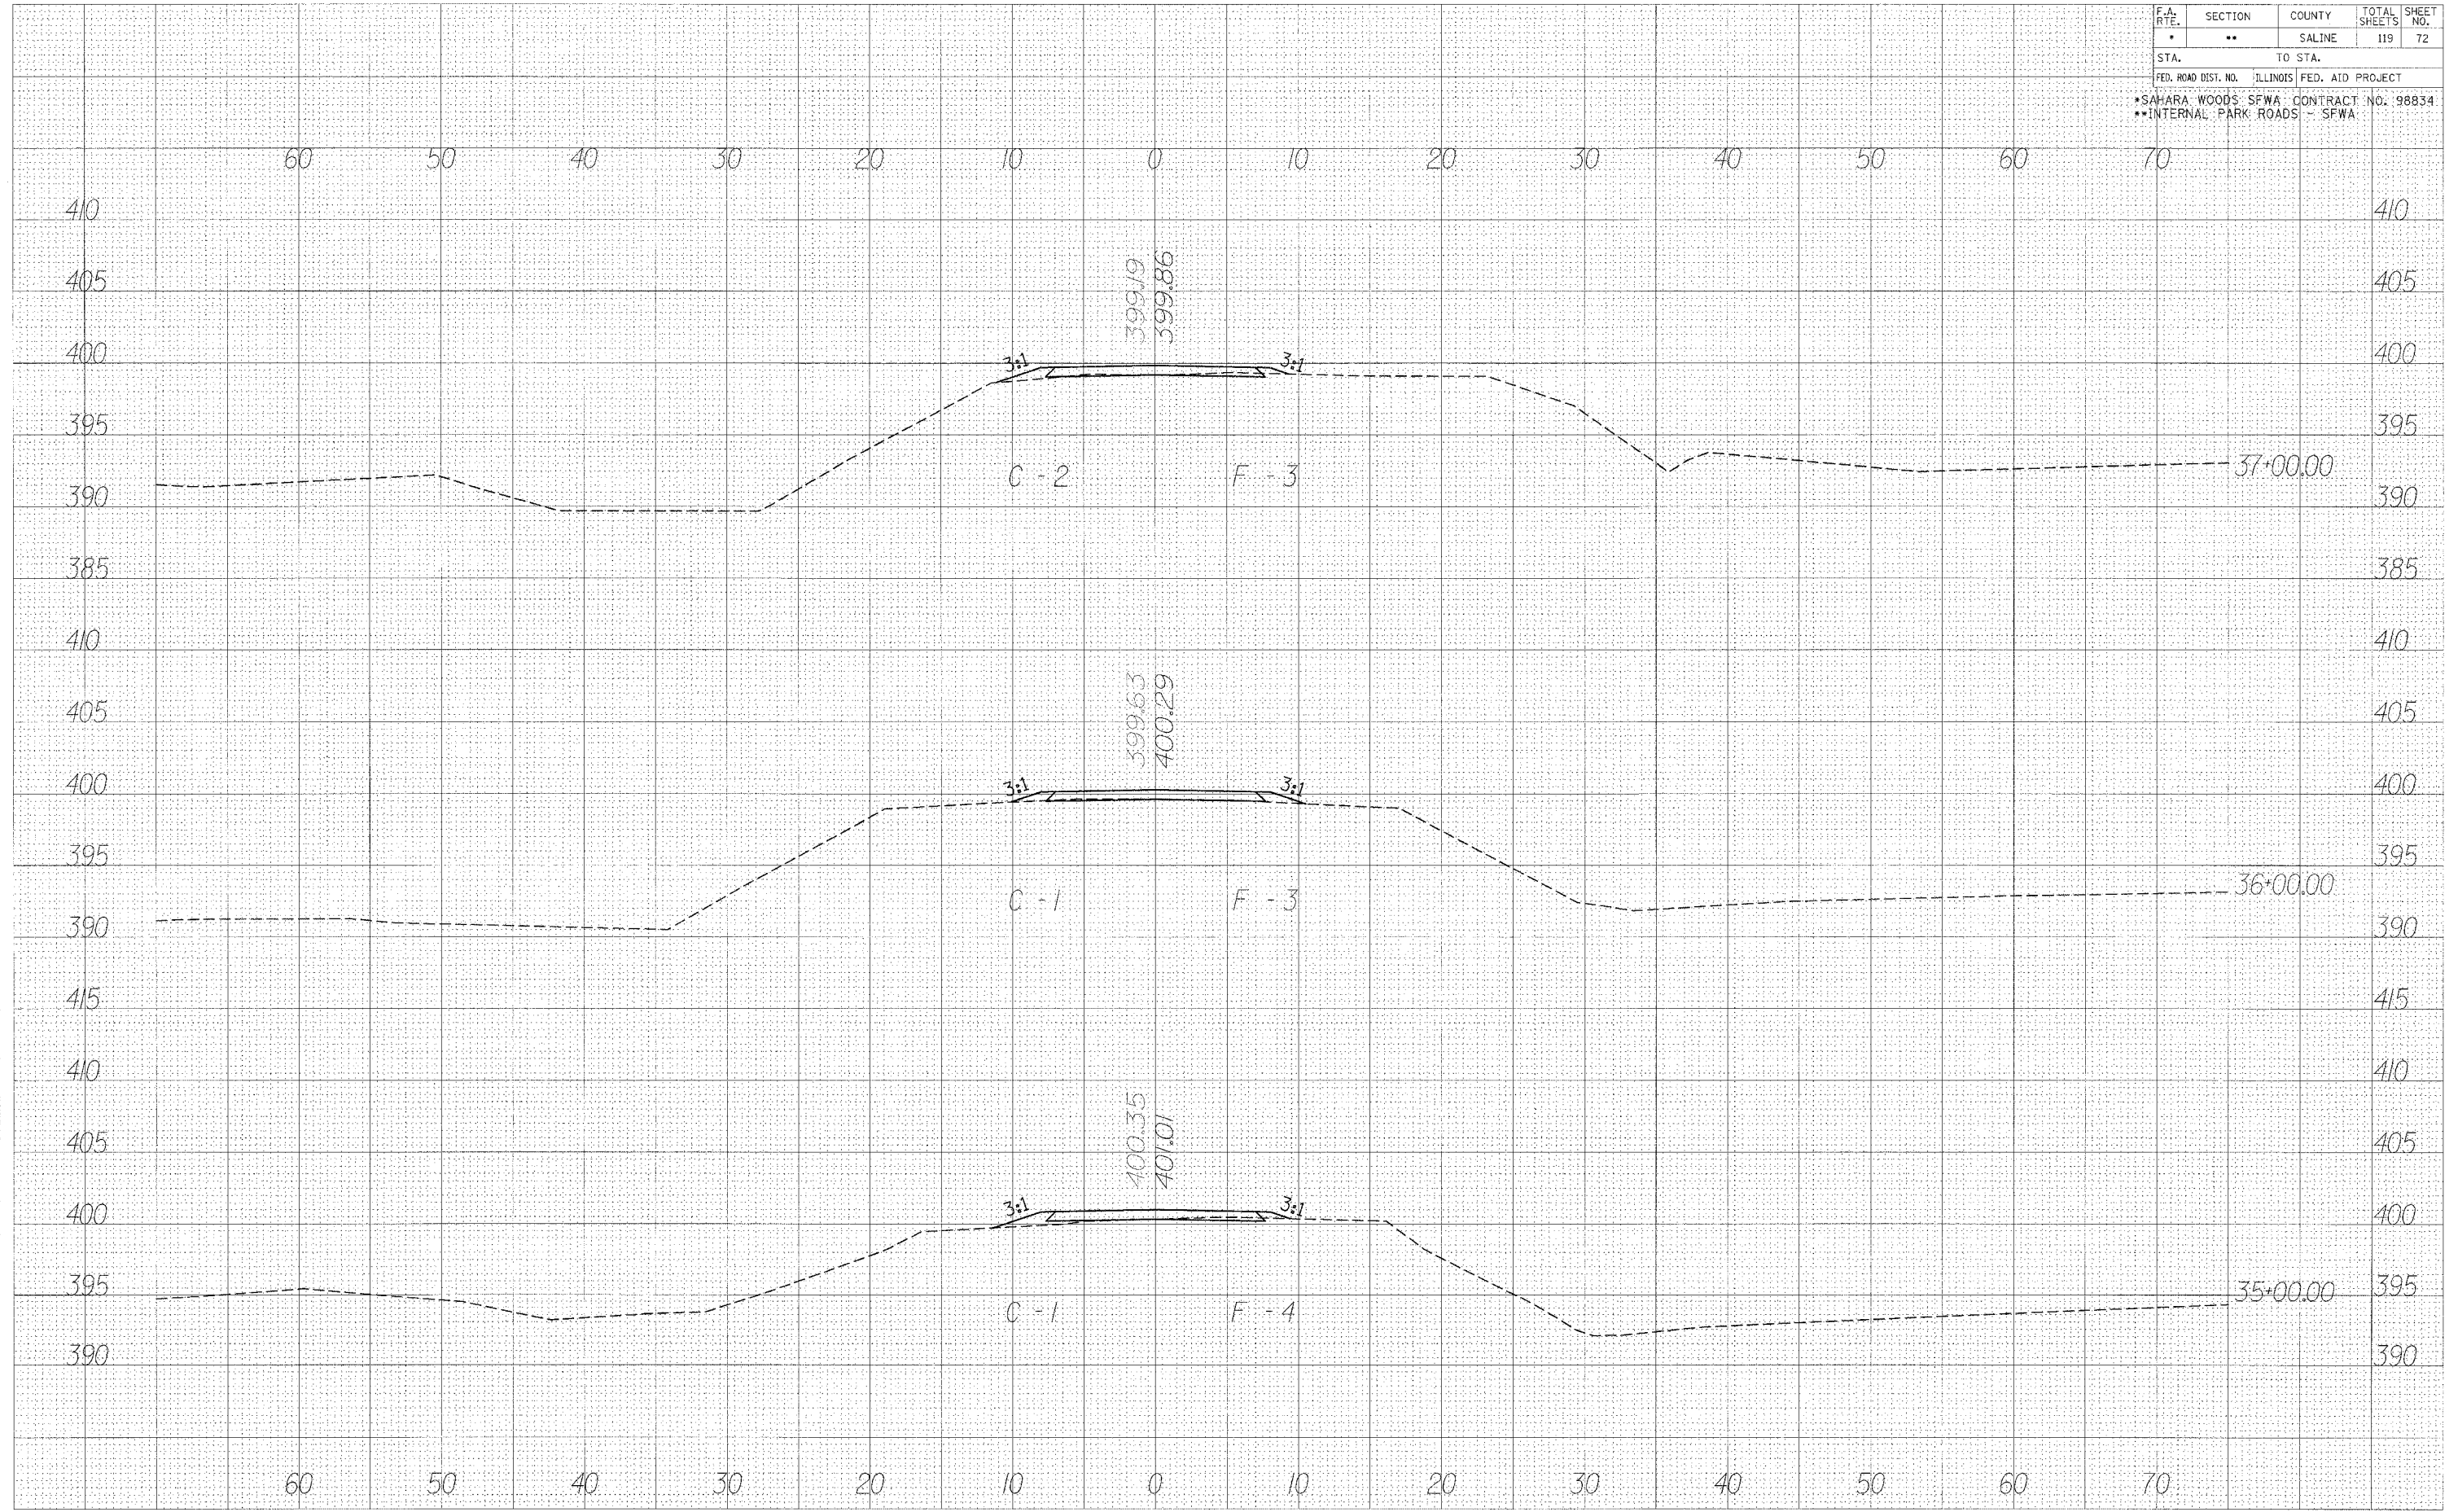

CROSS SECTIONS - LAKE RD.

DATE: _____
 BY: _____
 SURVEYED: _____
 SURVEY TEMPLATE: _____
 NOTE BOOK NO.: _____
 AREAS CHECKED: _____

DATE: _____
 BY: _____
 SURVEYED: _____
 SURVEY TEMPLATE: _____
 NOTE BOOK NO.: _____
 AREAS CHECKED: _____