


F.A. RTE.	SECTION	COUNTY	TOTAL SHEETS	SHEET NO.
*	**	SALINE	119	75
STA.		TO STA.		
FED. ROAD DIST. NO.		ILLINOIS FED. AID PROJECT		
*SAHARA WOODS SFWA CONTRACT NO. 98834				
**INTERNAL PARK ROADS - SFWA				

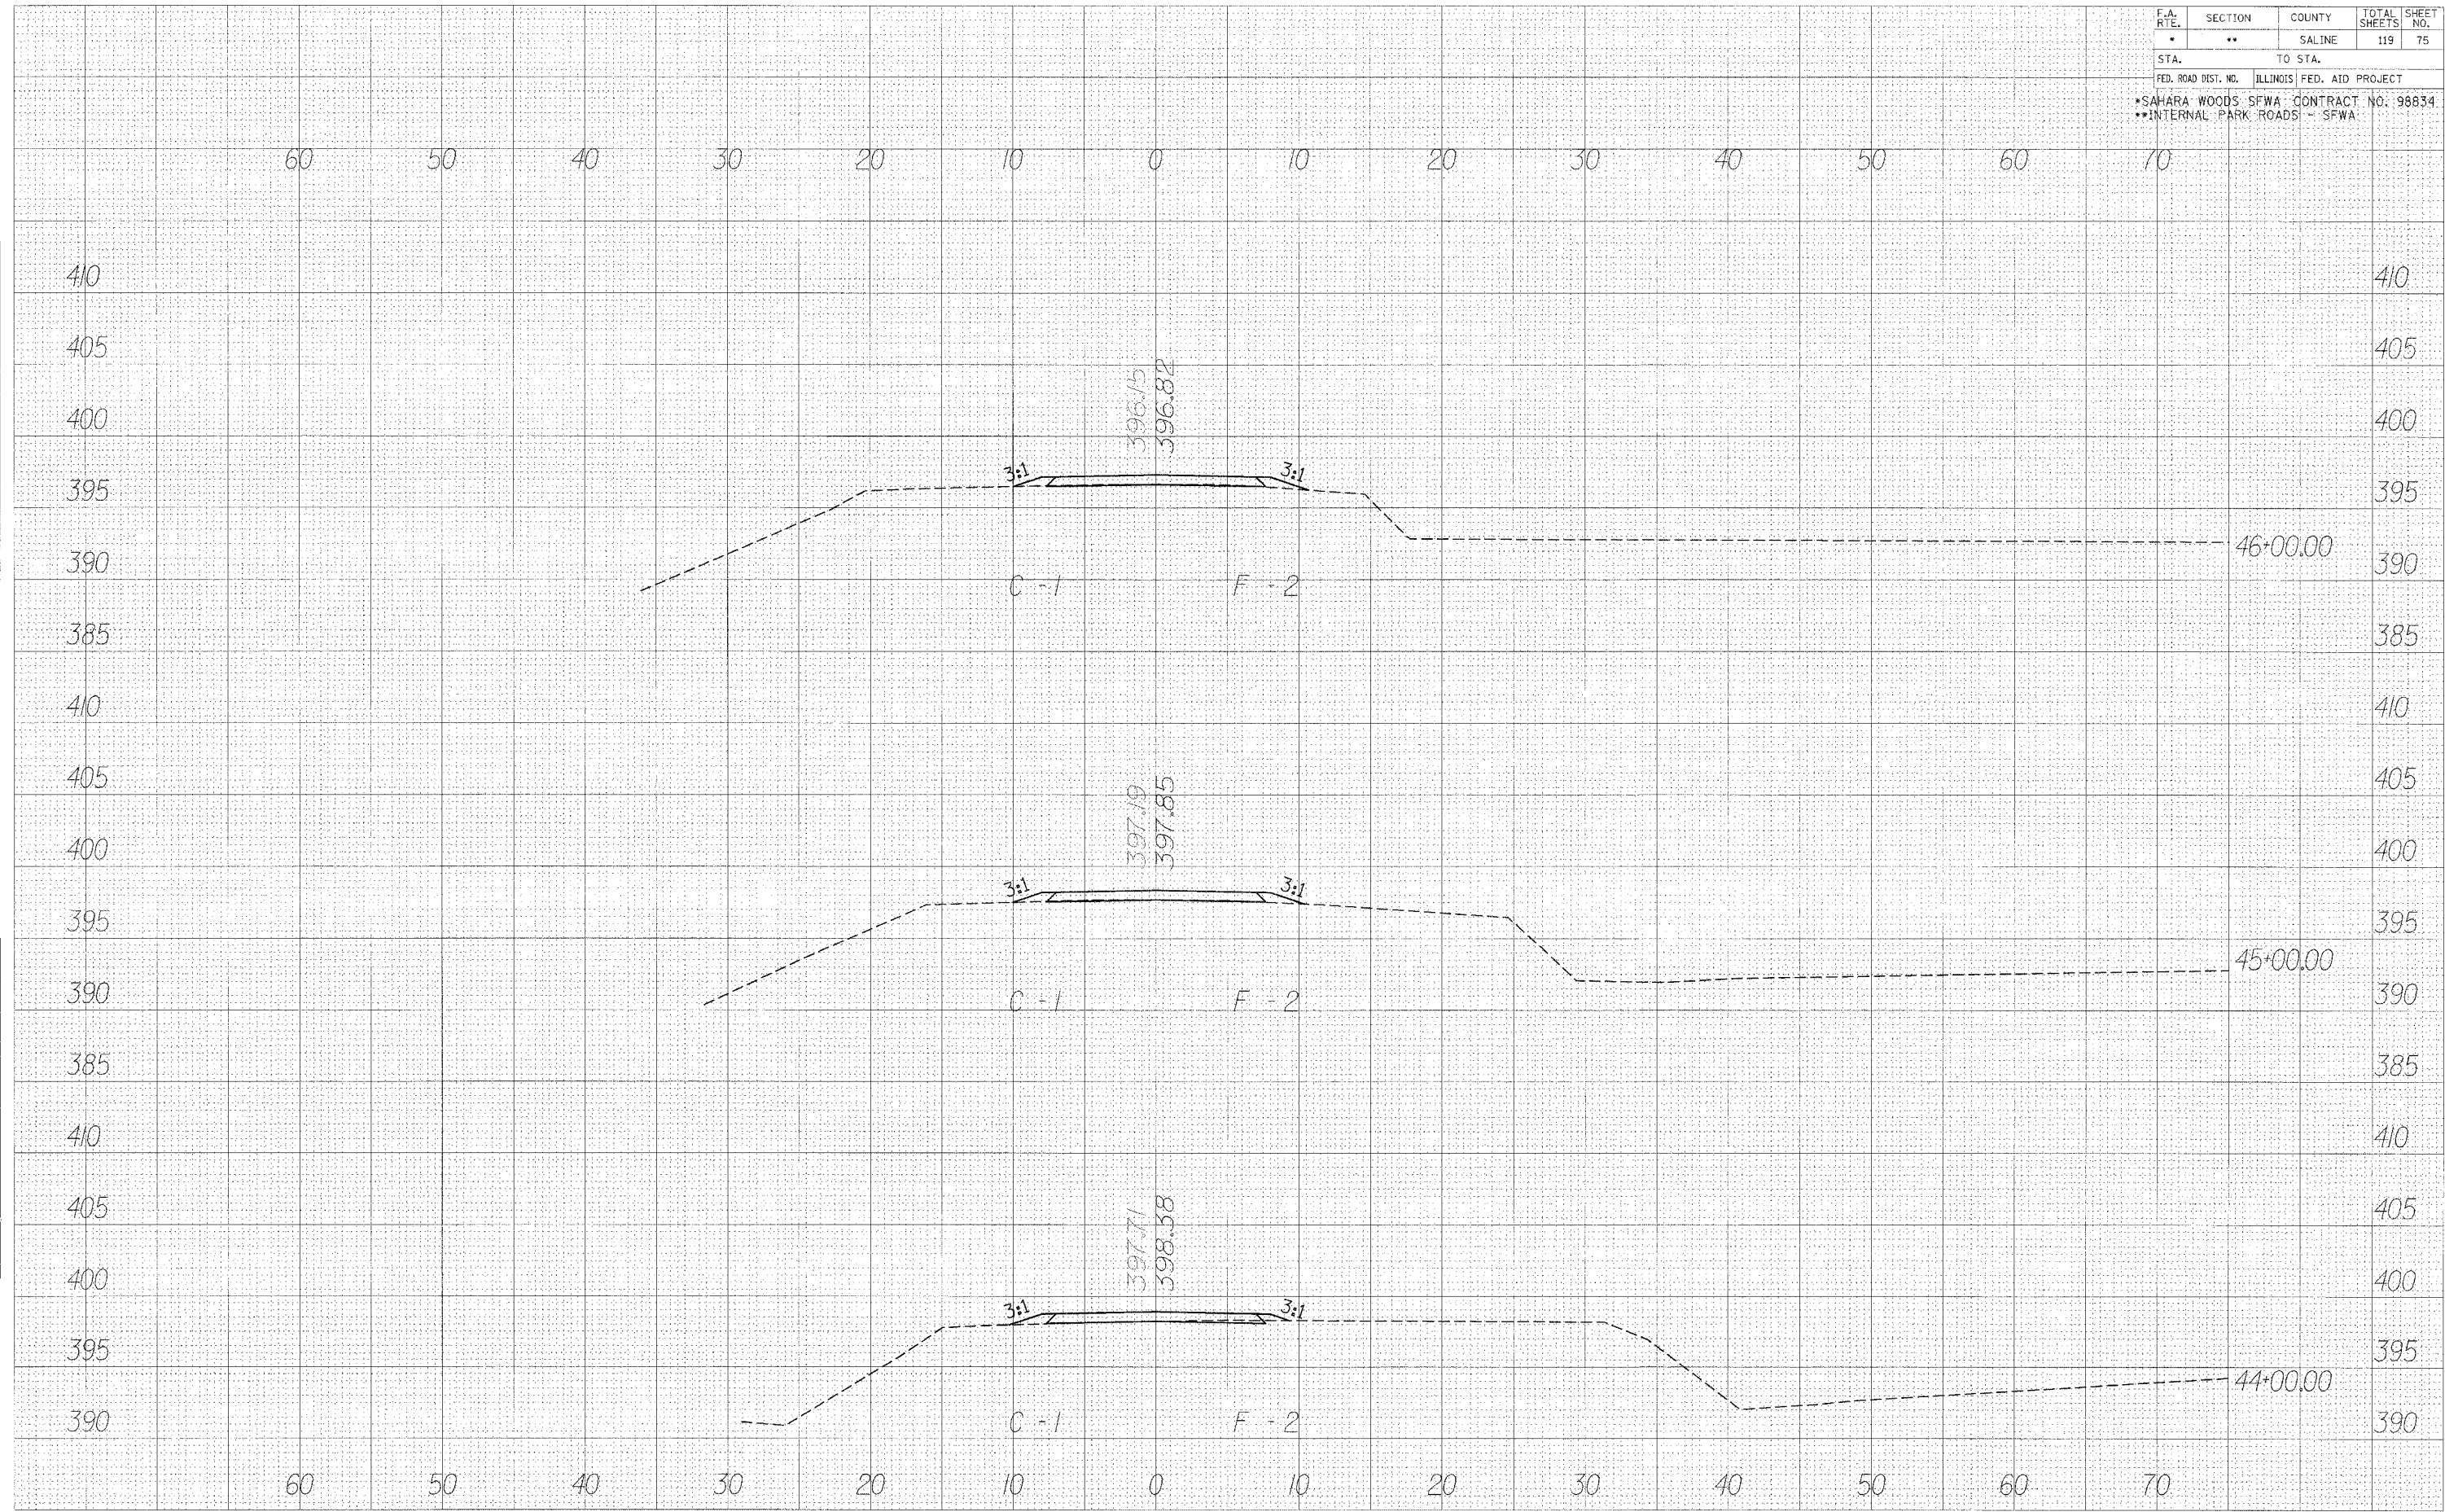

FINAL SURVEY BY: _____ DATE: _____
 SURVEY NO. _____
 NOTE BOOK NO. _____
 TEMPERATURE _____
 WIND _____
 AREAS CHECKED _____

ORIGINAL SURVEY BY: _____ DATE: _____
 SURVEY NO. _____
 NOTE BOOK NO. _____
 TEMPERATURE _____
 WIND _____
 AREAS CHECKED _____

CROSS SECTIONS - LAKE RD.