


F.A. RTE.	SECTION	COUNTY	TOTAL SHEET NO.
*	**	SALINE	119 78
STA.		TO STA.	
FED. ROAD DIST. NO.	ILLINOIS	FED. AID PROJECT	
*SAHARA WOODS SFWA		CONTRACT NO. 98834	410
**INTERNAL PARK ROADS - SFWA			

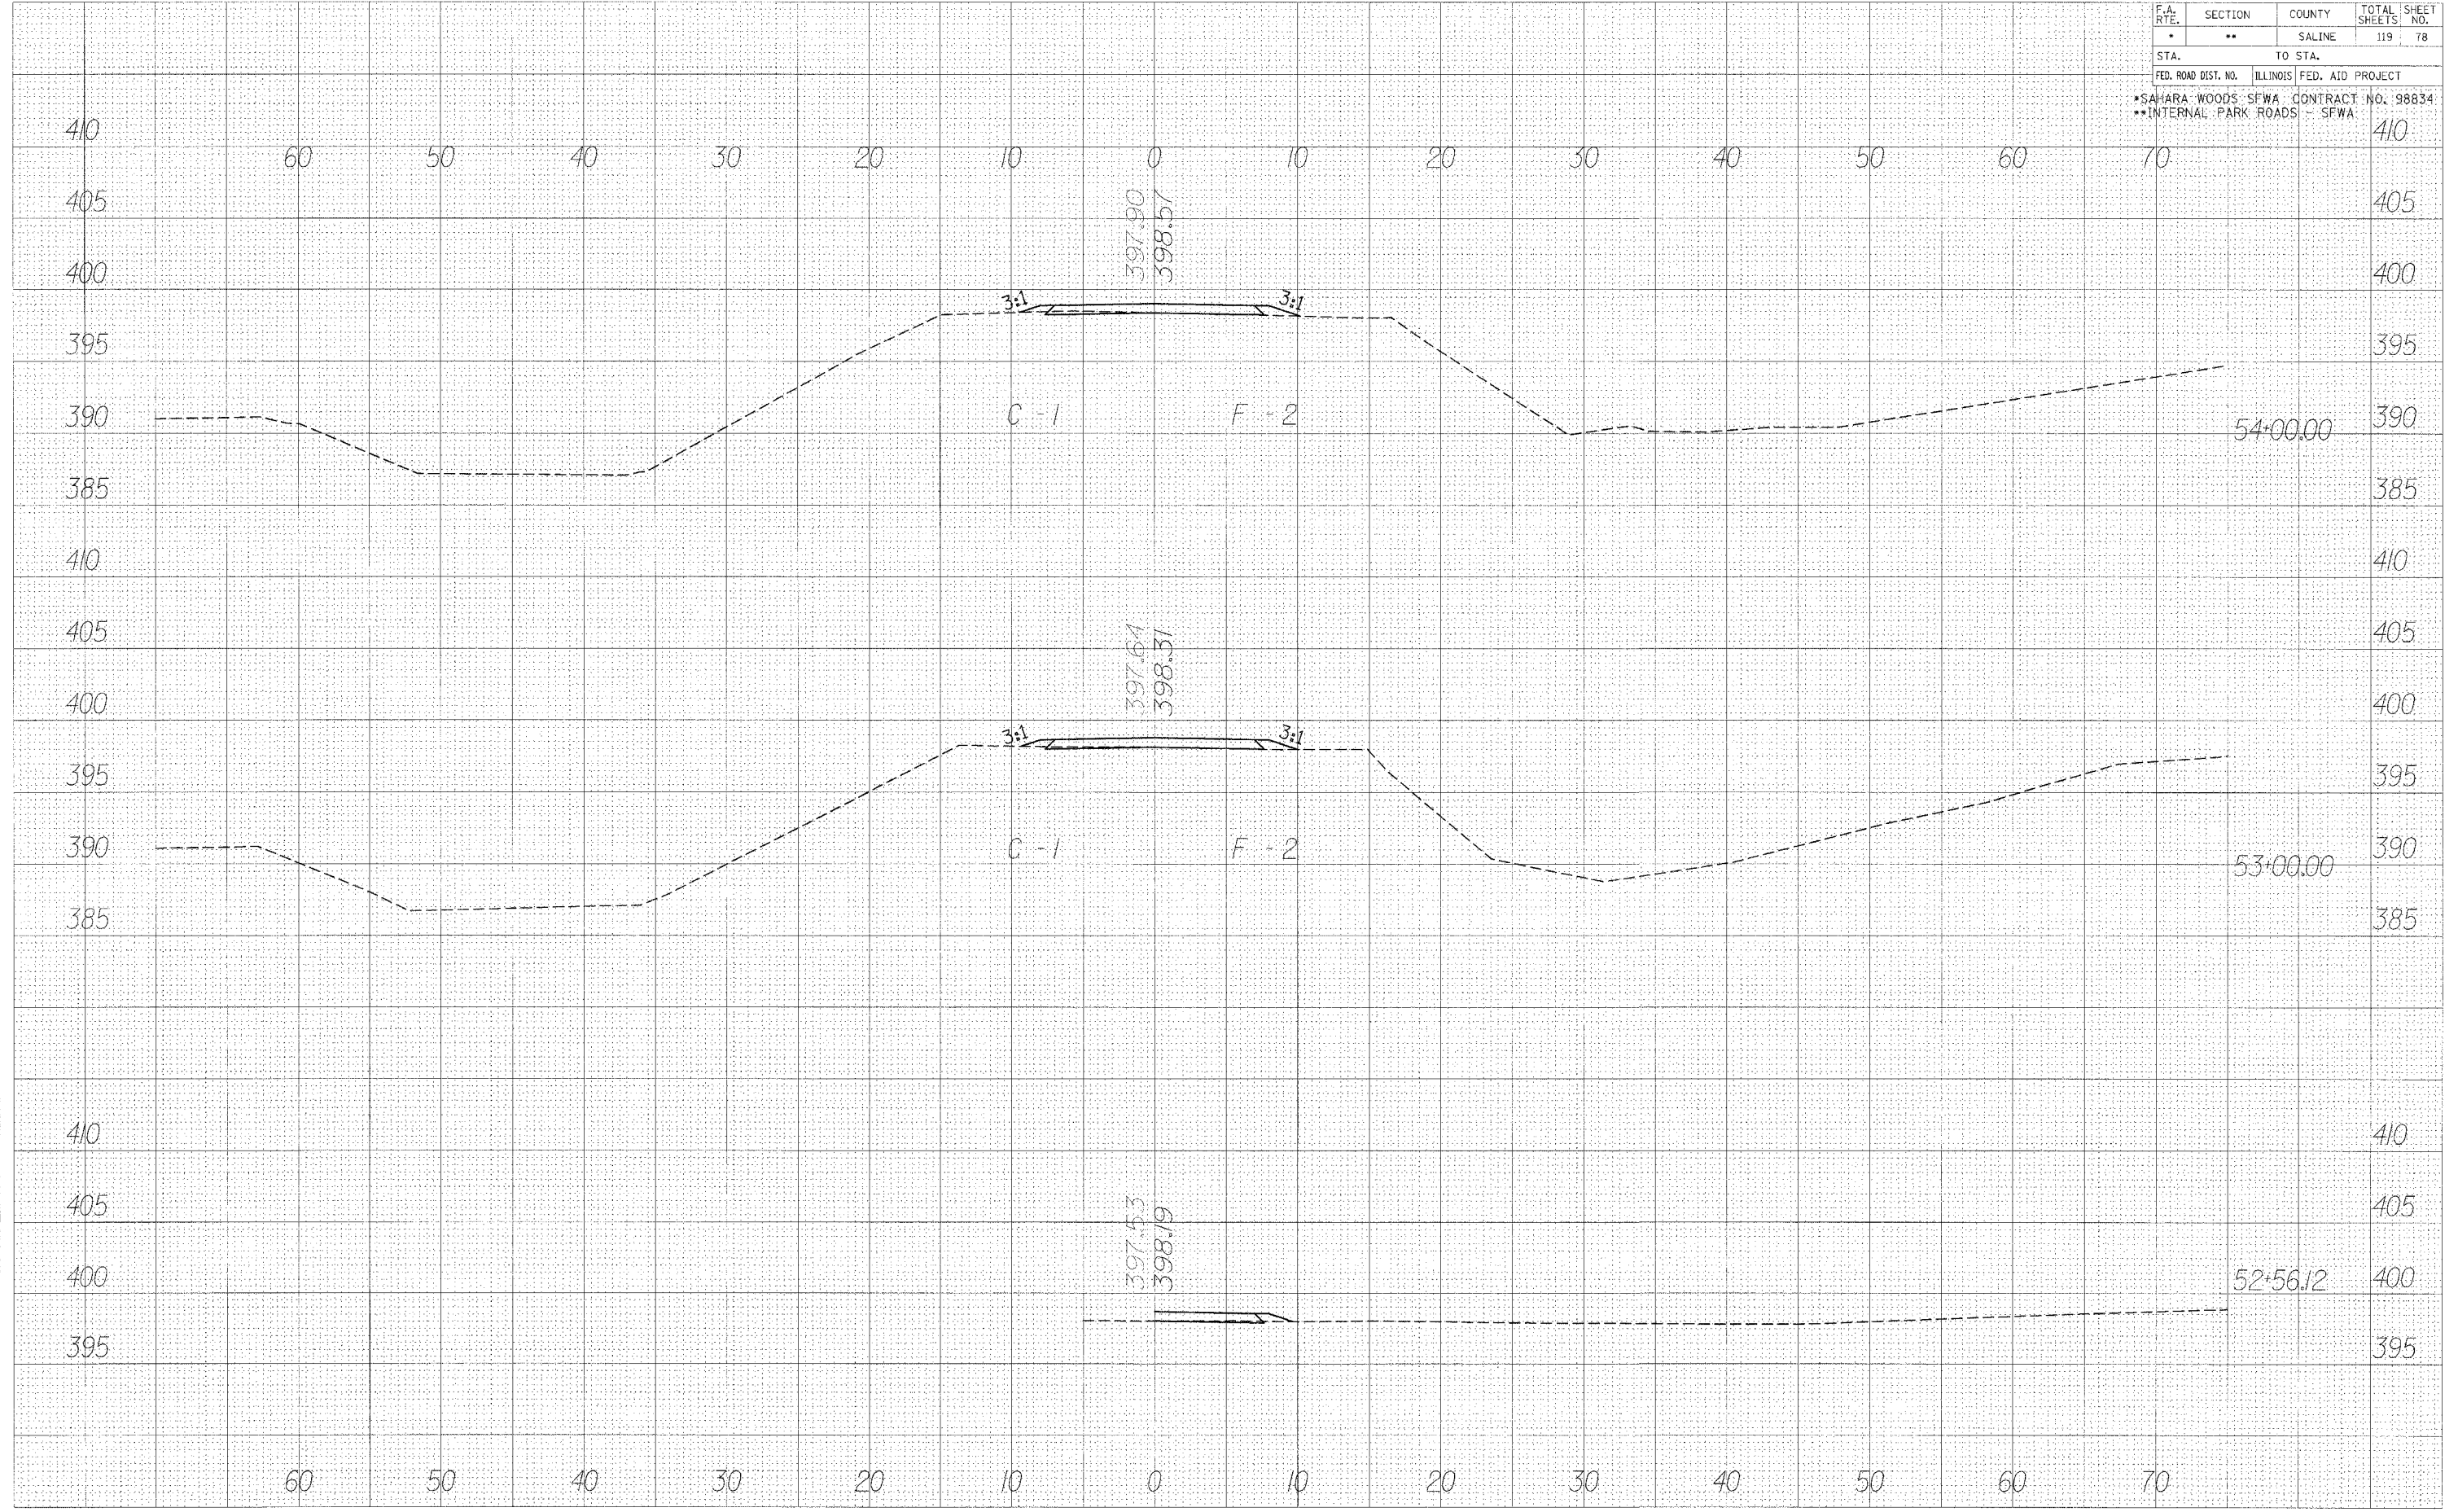

DATE _____
 BY _____
 SURVEYED _____
 NOTE BOOK _____
 TEMPLATE _____
 AREAS CHECKED _____

DATE _____
 BY _____
 SURVEYED _____
 NOTE BOOK _____
 TEMPLATE _____
 AREAS CHECKED _____

CROSS SECTIONS - LAKE RD.