


F.A. RTE.	SECTION	COUNTY	TOTAL SHEETS	SHEET NO.
*	**	SALINE	119	82
STA.		TO STA.		
FED. ROAD DIST. NO.	ILLINOIS	FED. AID PROJECT		
*SAHARA WOODS SFWA CONTRACT NO. 98834				
**INTERNAL PARK ROADS - SFWA				

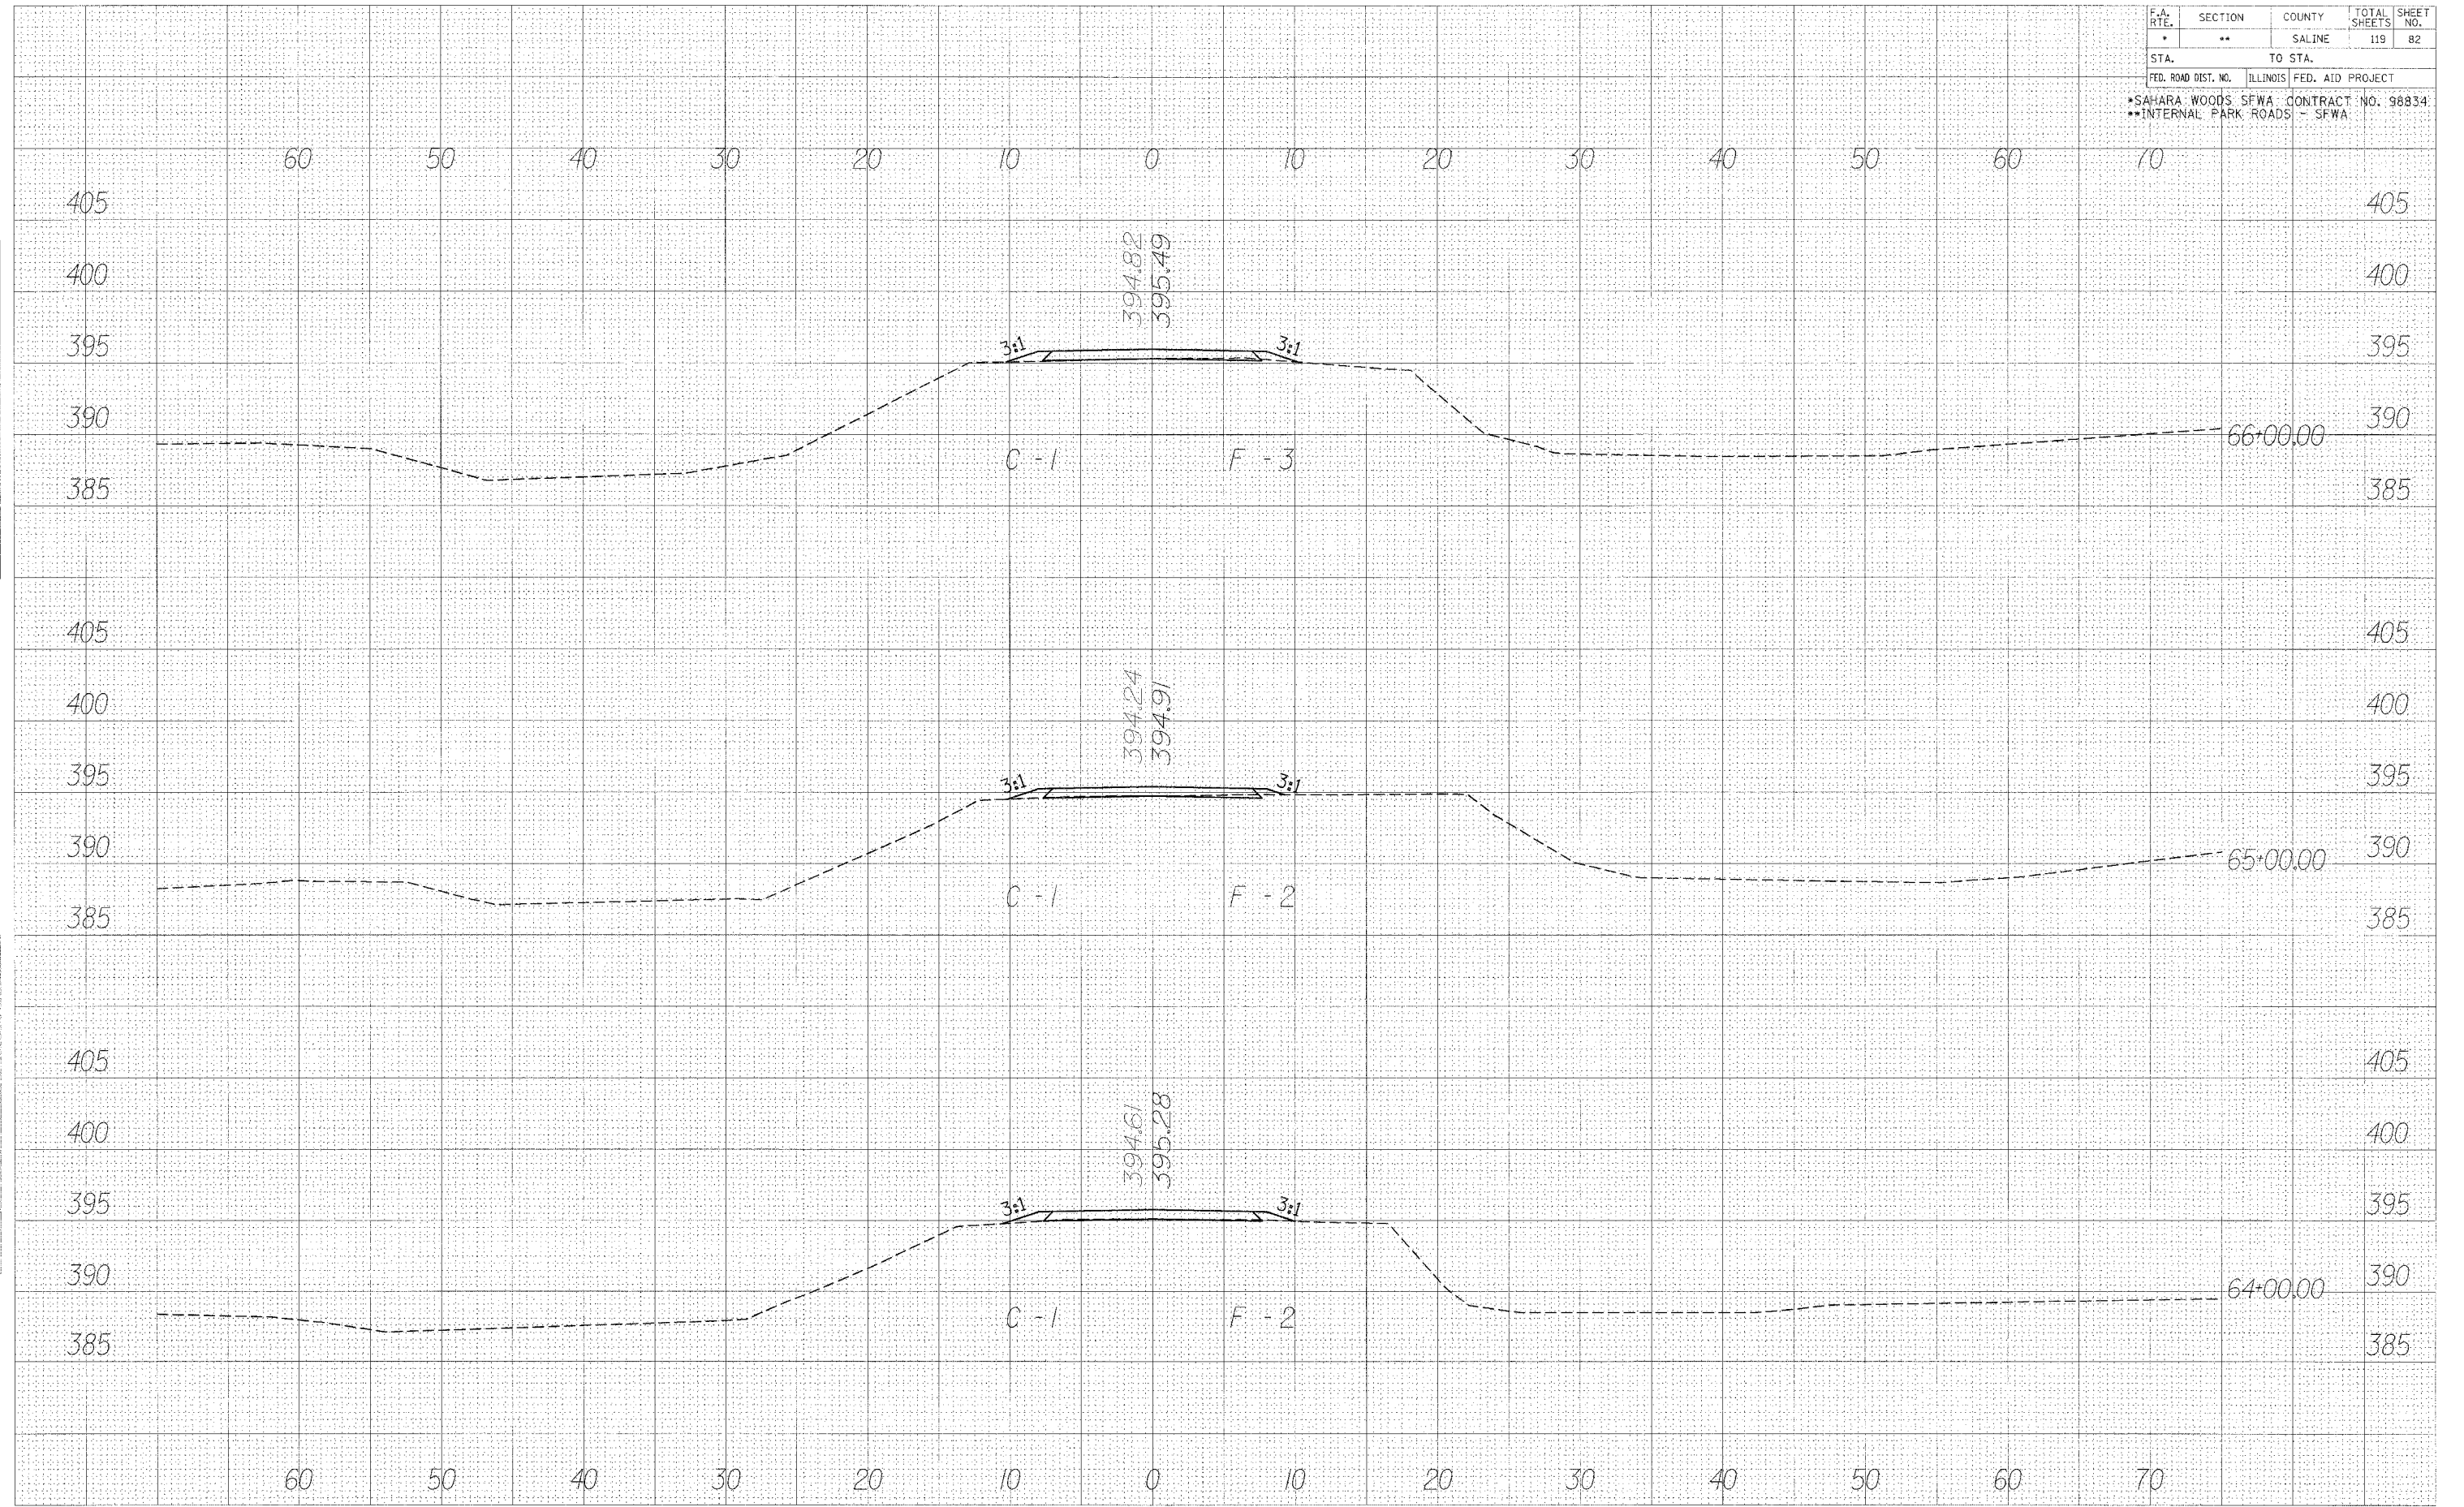

DATE _____ BY _____
 SURVEYED _____
 SURVEY TEMPLATE _____
 SURVEY AREAS CHECKED _____
 NOTE BOOK NO. _____

DATE _____ BY _____
 ORIGINAL SURVEY _____
 ORIGINAL SURVEY TEMPLATE _____
 ORIGINAL SURVEY AREAS CHECKED _____
 NOTE BOOK NO. _____

CROSS SECTIONS - LAKE RD.