

| | | | | |
|-----------------------------|----------|--------------------|--------------|-----------|
| F.A. RTE. | SECTION | COUNTY | TOTAL SHEETS | SHEET NO. |
| • | •• | SALINE | 119 | 86 |
| STA. | | TO STA. | | |
| FED. ROAD DIST. NO. | ILLINOIS | FED. AID PROJECT | | |
| •SAHARA WOODS SFWA | | CONTRACT NO. 98834 | | |
| •INTERNAL PARK ROADS - SFWA | | | | |

FINAL SURVEY NOTE BOOK NO. _____

DATE _____

BY _____

APPROVED _____

AREAS CHECKED _____


ORIGINAL SURVEY NOTE BOOK NO. _____

DATE _____

BY _____

APPROVED _____

AREAS CHECKED _____

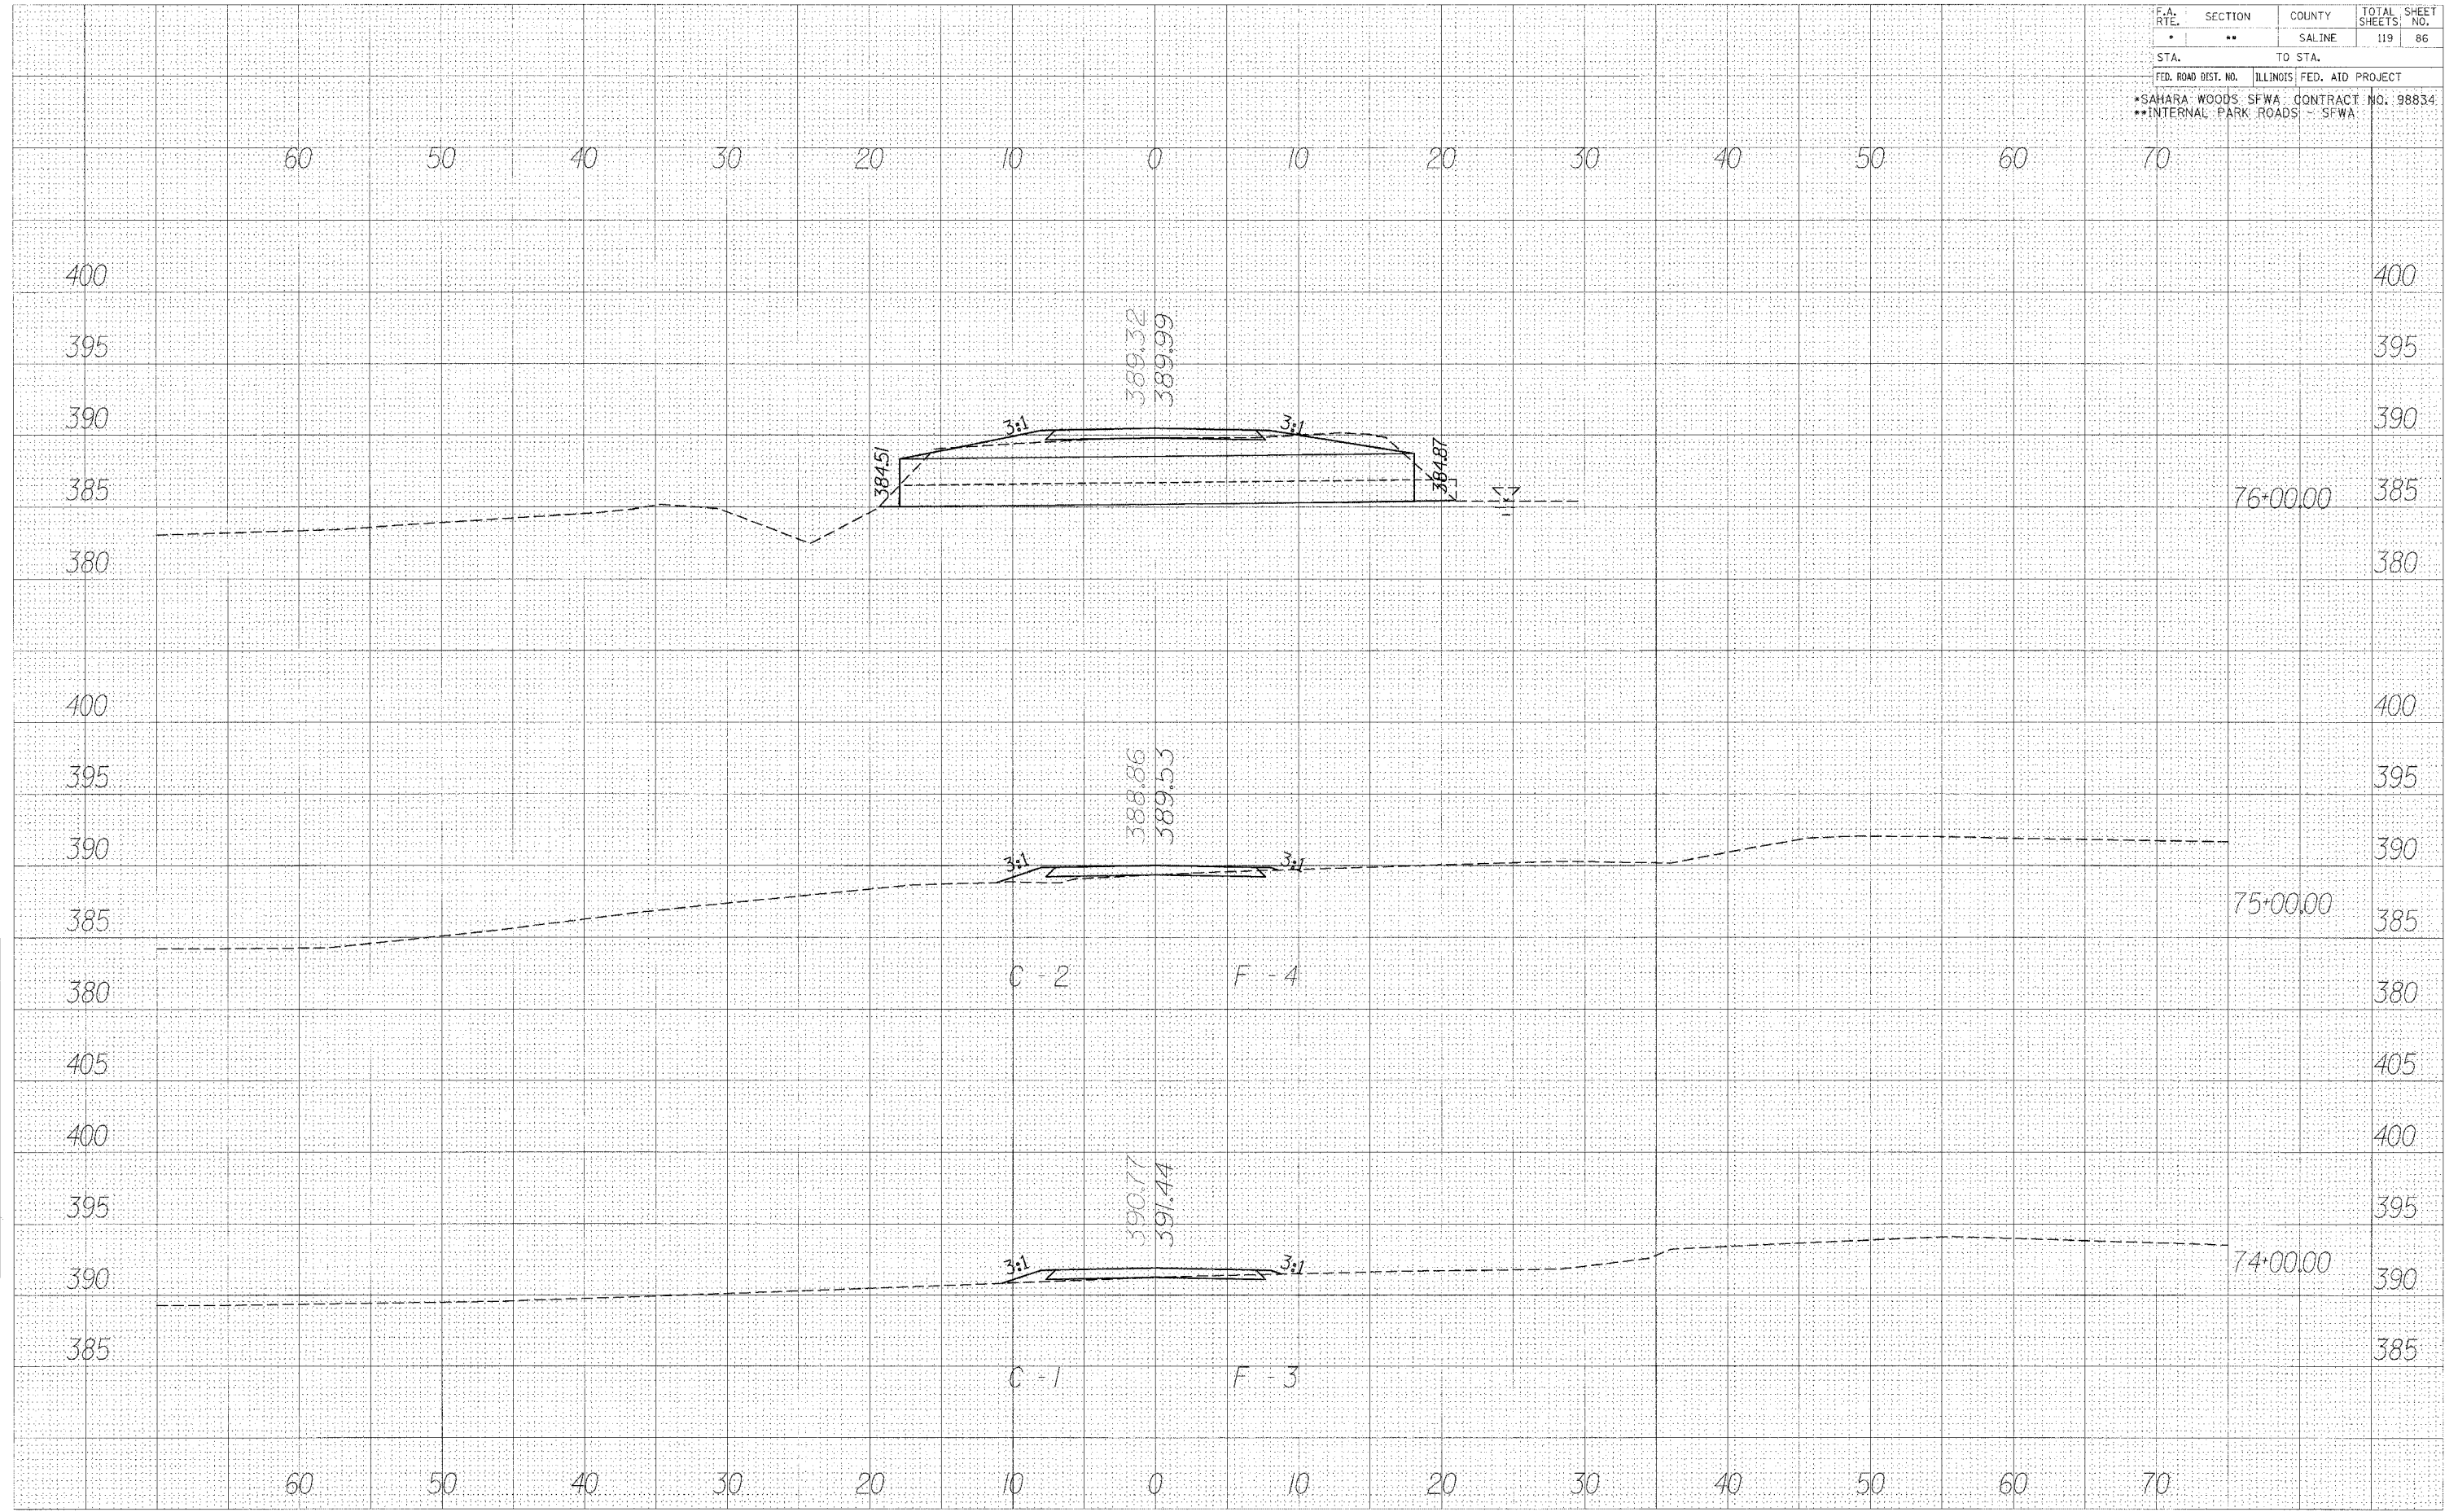

CROSS SECTIONS - LAKE RD.