


F.A. RTE.	SECTION	COUNTY	TOTAL SHEET NO.
*	**	SALINE	119 87
STA. 500+13.26		TO STA. 501+00.00	
FED. ROAD DIST. NO.	ILLINOIS	FED. AID PROJECT	
*SAHARA WOODS SFWA			
**INTERNAL PARK ROADS - SFWA			
	70		80

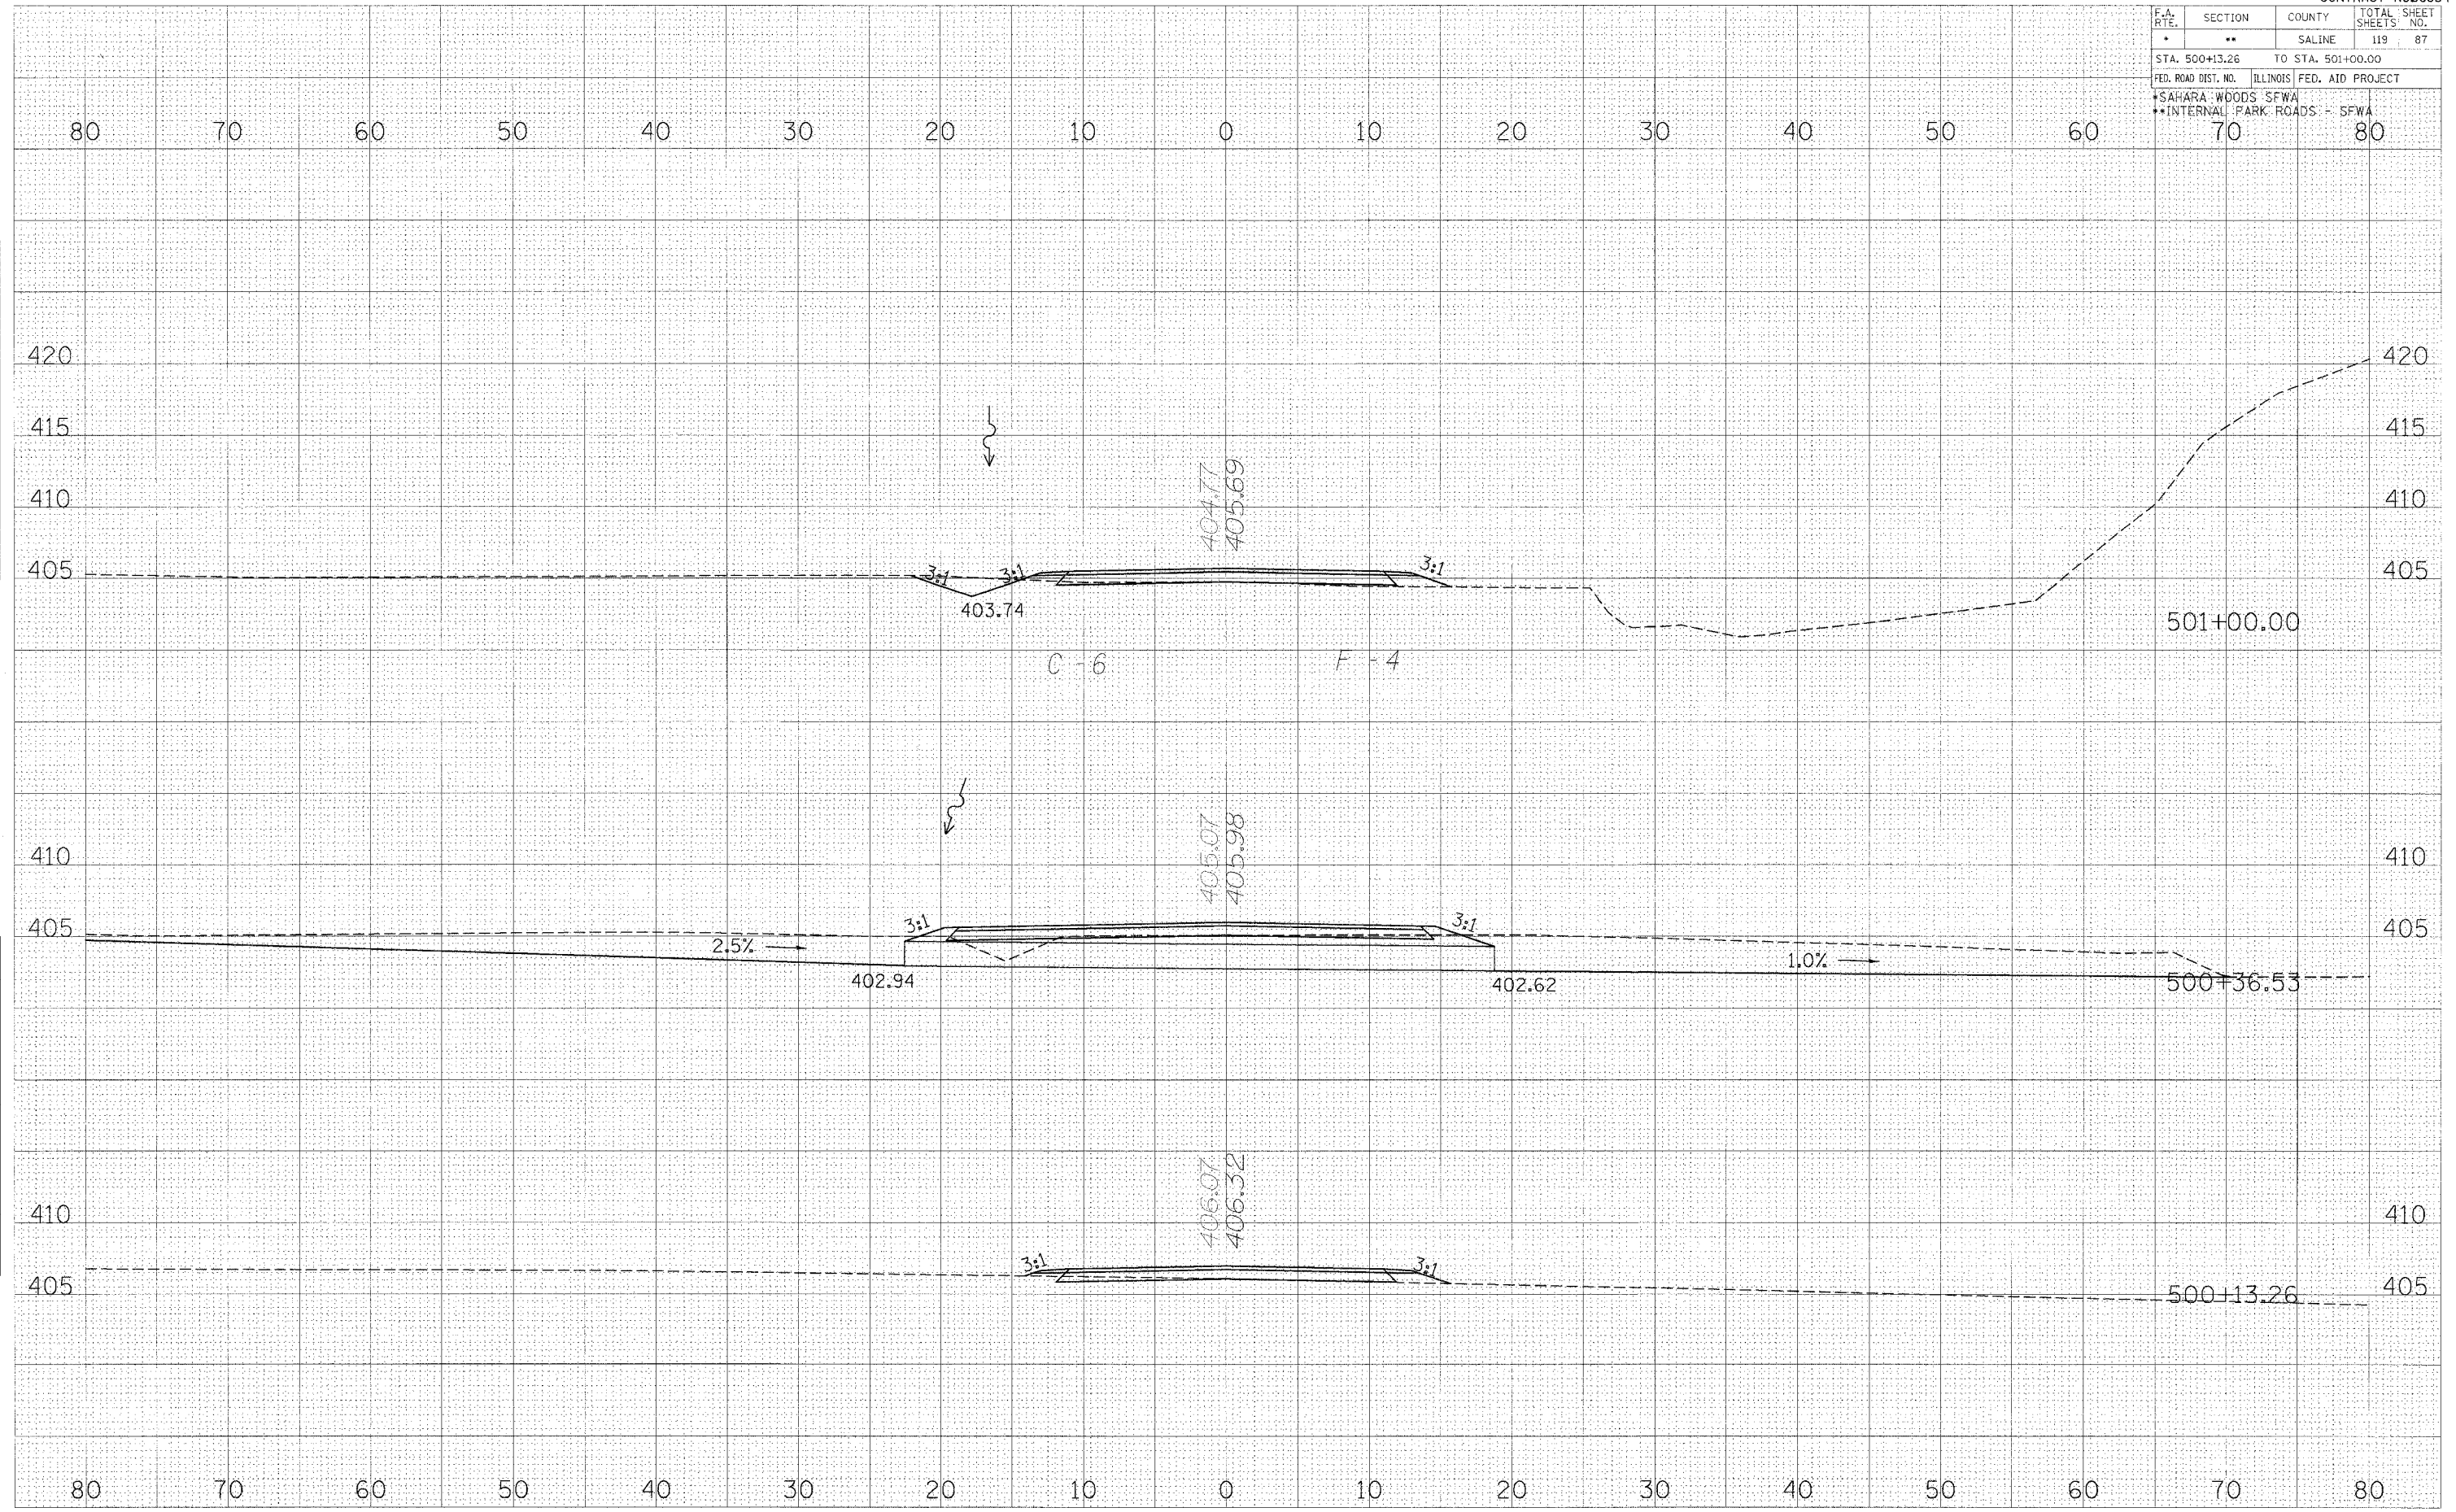

CROSS SECTIONS-SHAY RD.

FINAL SURVEY BY DATE
 SURVEYED BY DATE
 CHECKED BY DATE
 NOTE BOOK NO.
 AREAS CHECKED

ORIGINAL SURVEY BY DATE
 SURVEYED BY DATE
 CHECKED BY DATE
 NOTE BOOK NO.
 AREAS CHECKED

PLOT DATE = 8/2/85
 PLOT NAME = 8711E14
 PLOT SCALE = 8/3200
 REFERENCE = 8711E14