


F.A. RTE.	SECTION	COUNTY	TOTAL SHEET NO.	SHEET NO.
*	**	SALINE	119	90
STA. 508+00.00		TO STA. 510+00.00		
FED. ROAD DIST. NO.		ILLINOIS FED. AID PROJECT		
*SAHARA WOODS SFWA		**INTERNAL PARK ROADS - SFWA		
	70		80	

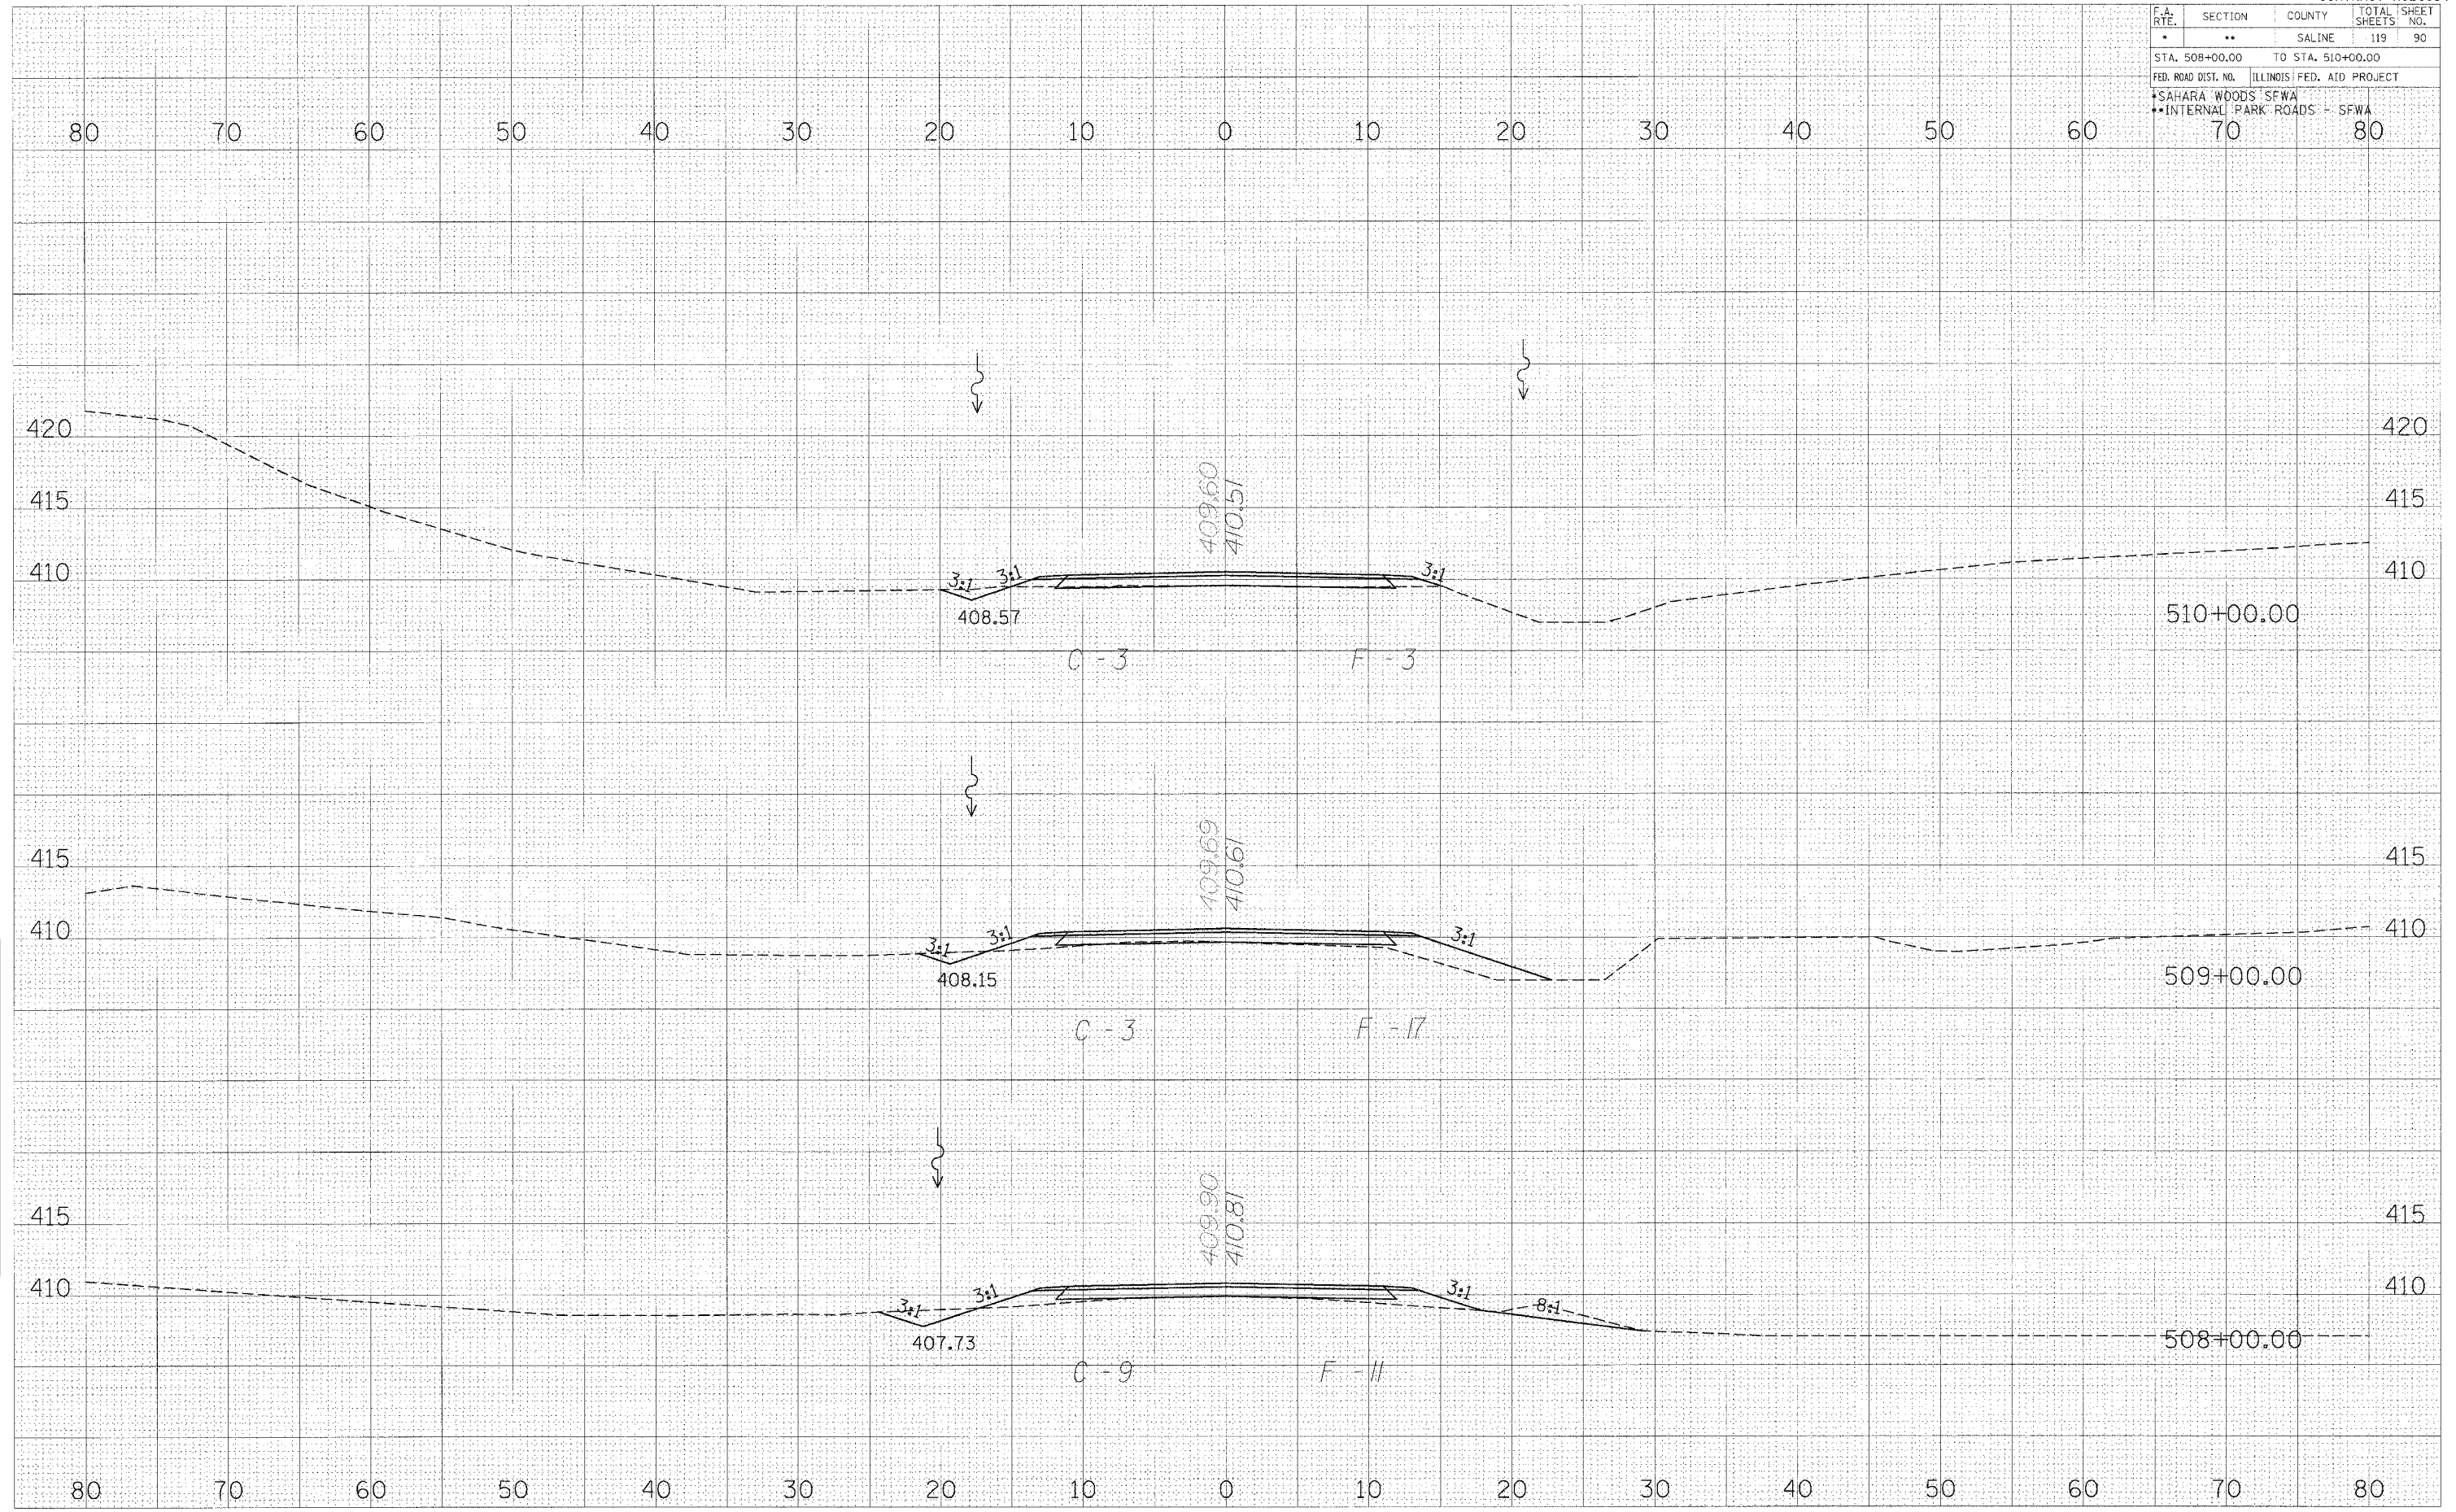

FINAL SURVEY BY DATE
 SURVEYED BY DATE
 TEMPLATE NO.
 AREAS CHECKED

ORIGINAL SURVEY BY DATE
 SURVEYED BY DATE
 NOTE BOOK NO.
 AREAS CHECKED

PLOT DATE = 10/15/08
 PLOT NAME = SF11E1
 PLOT SCALE = 1"=40'
 REFERENCE = REF1

CROSS SECTIONS-SHAY RD.