

F.A. RTE.	SECTION	COUNTY	TOTAL SHEETS	SHEET NO.
*	**	SALINE	119	91
STA. 511+00.00 TO STA. 512+00.00				
FED. ROAD DIST. NO. ILLINOIS FED. AID PROJECT				
*SAHARA WOODS SFWA				
**INTERNAL PARK ROADS - SFWA				

DATE: \_\_\_\_\_ BY: \_\_\_\_\_

FINAL SURVEYED PLOTTED TEMPLATE AREAS CHECKED


NOTE BOOK NO. \_\_\_\_\_

DATE: \_\_\_\_\_ BY: \_\_\_\_\_

ORIGINAL SURVEYED PLOTTED TEMPLATE AREAS CHECKED

NOTE BOOK NO. \_\_\_\_\_

PLOT DATE = 8/24/88  
 FILE NAME = 8811010  
 FILE NO. = 8811010  
 REFERENCE = 8811010

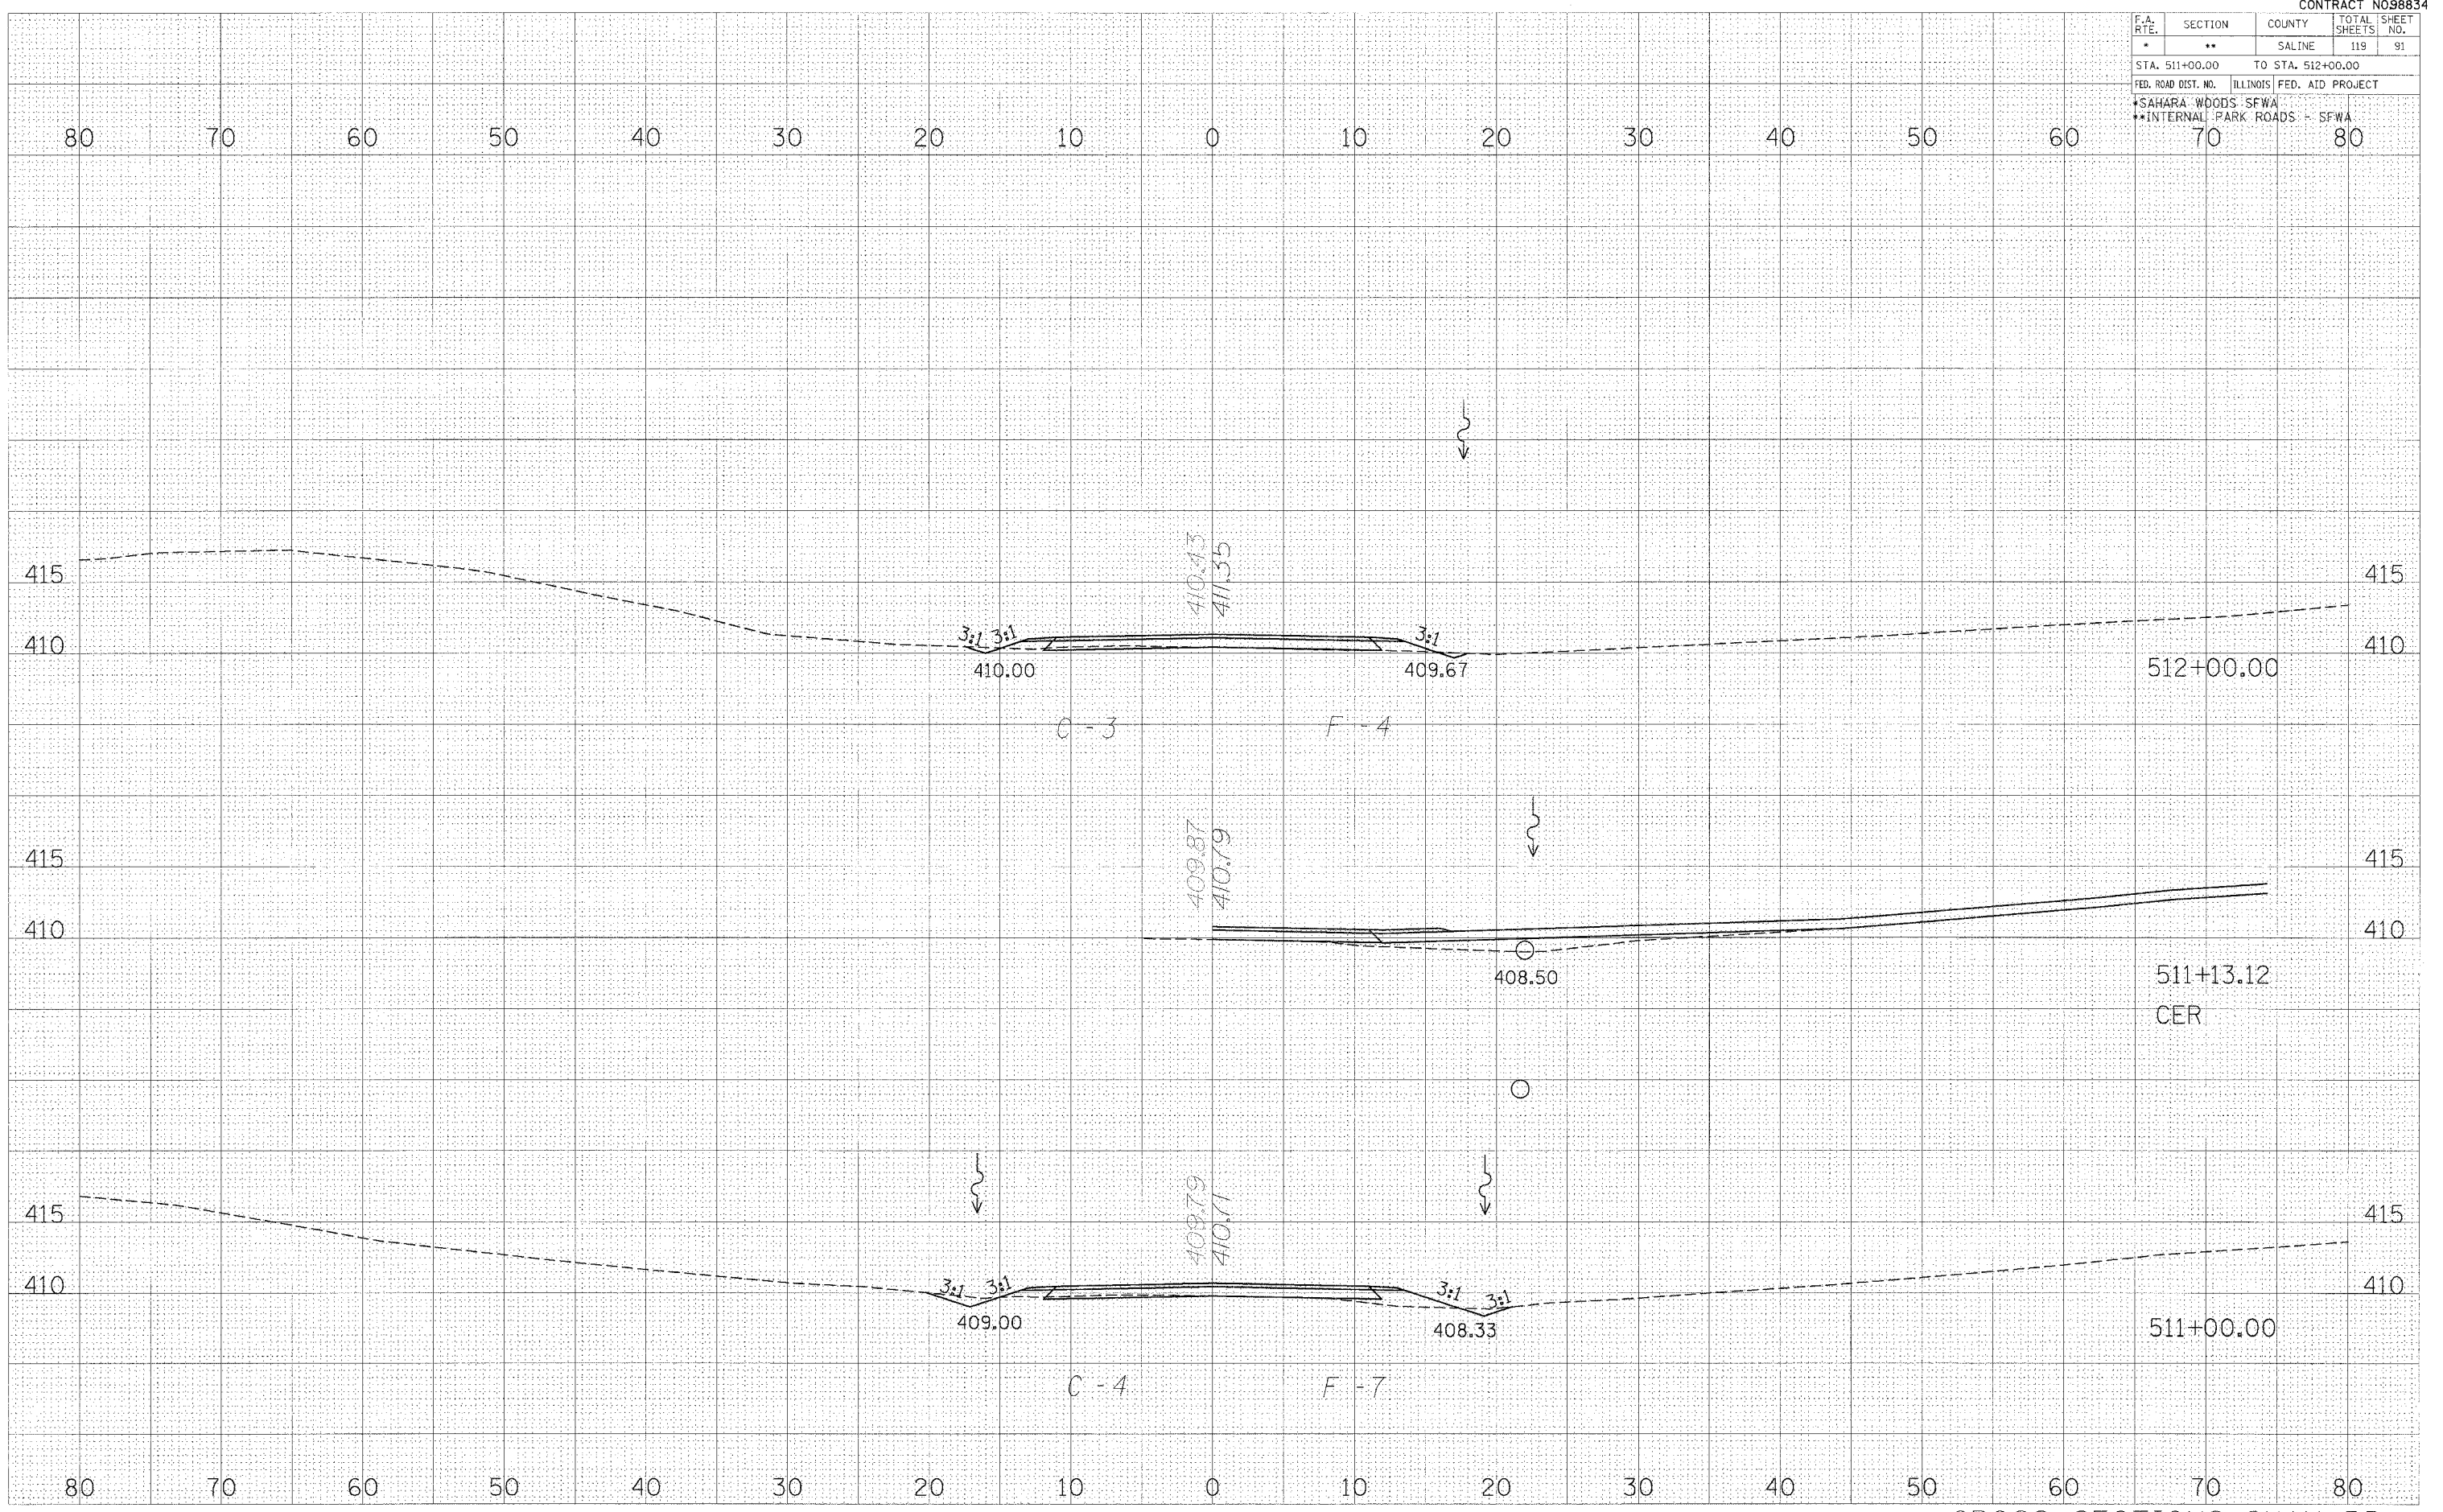

CROSS SECTIONS-SHAY RD.