


F.A. RTE.	SECTION	COUNTY	TOTAL SHEET NO.
*	**	SALINE	119 93
STA. 515+00.00		TO STA. 517+00.00	
FED. ROAD DIST. NO.	ILLINOIS	FED. AID PROJECT	
*SAHARA WOODS - SFWA		**INTERNAL PARK ROADS - SFWA	
	70		80

FINAL SURVEYED BY DATE
 SURVEYED BY DATE
 NOTE BOOK NO. DATE
 AREAS CHECKED

ORIGINAL SURVEYED BY DATE
 SURVEYED BY DATE
 NOTE BOOK NO. DATE
 AREAS CHECKED

PLOT DATE = DATE
 FILE NAME = FILE#
 PLOT SCALE = SCALE
 REFERENCE = REF#

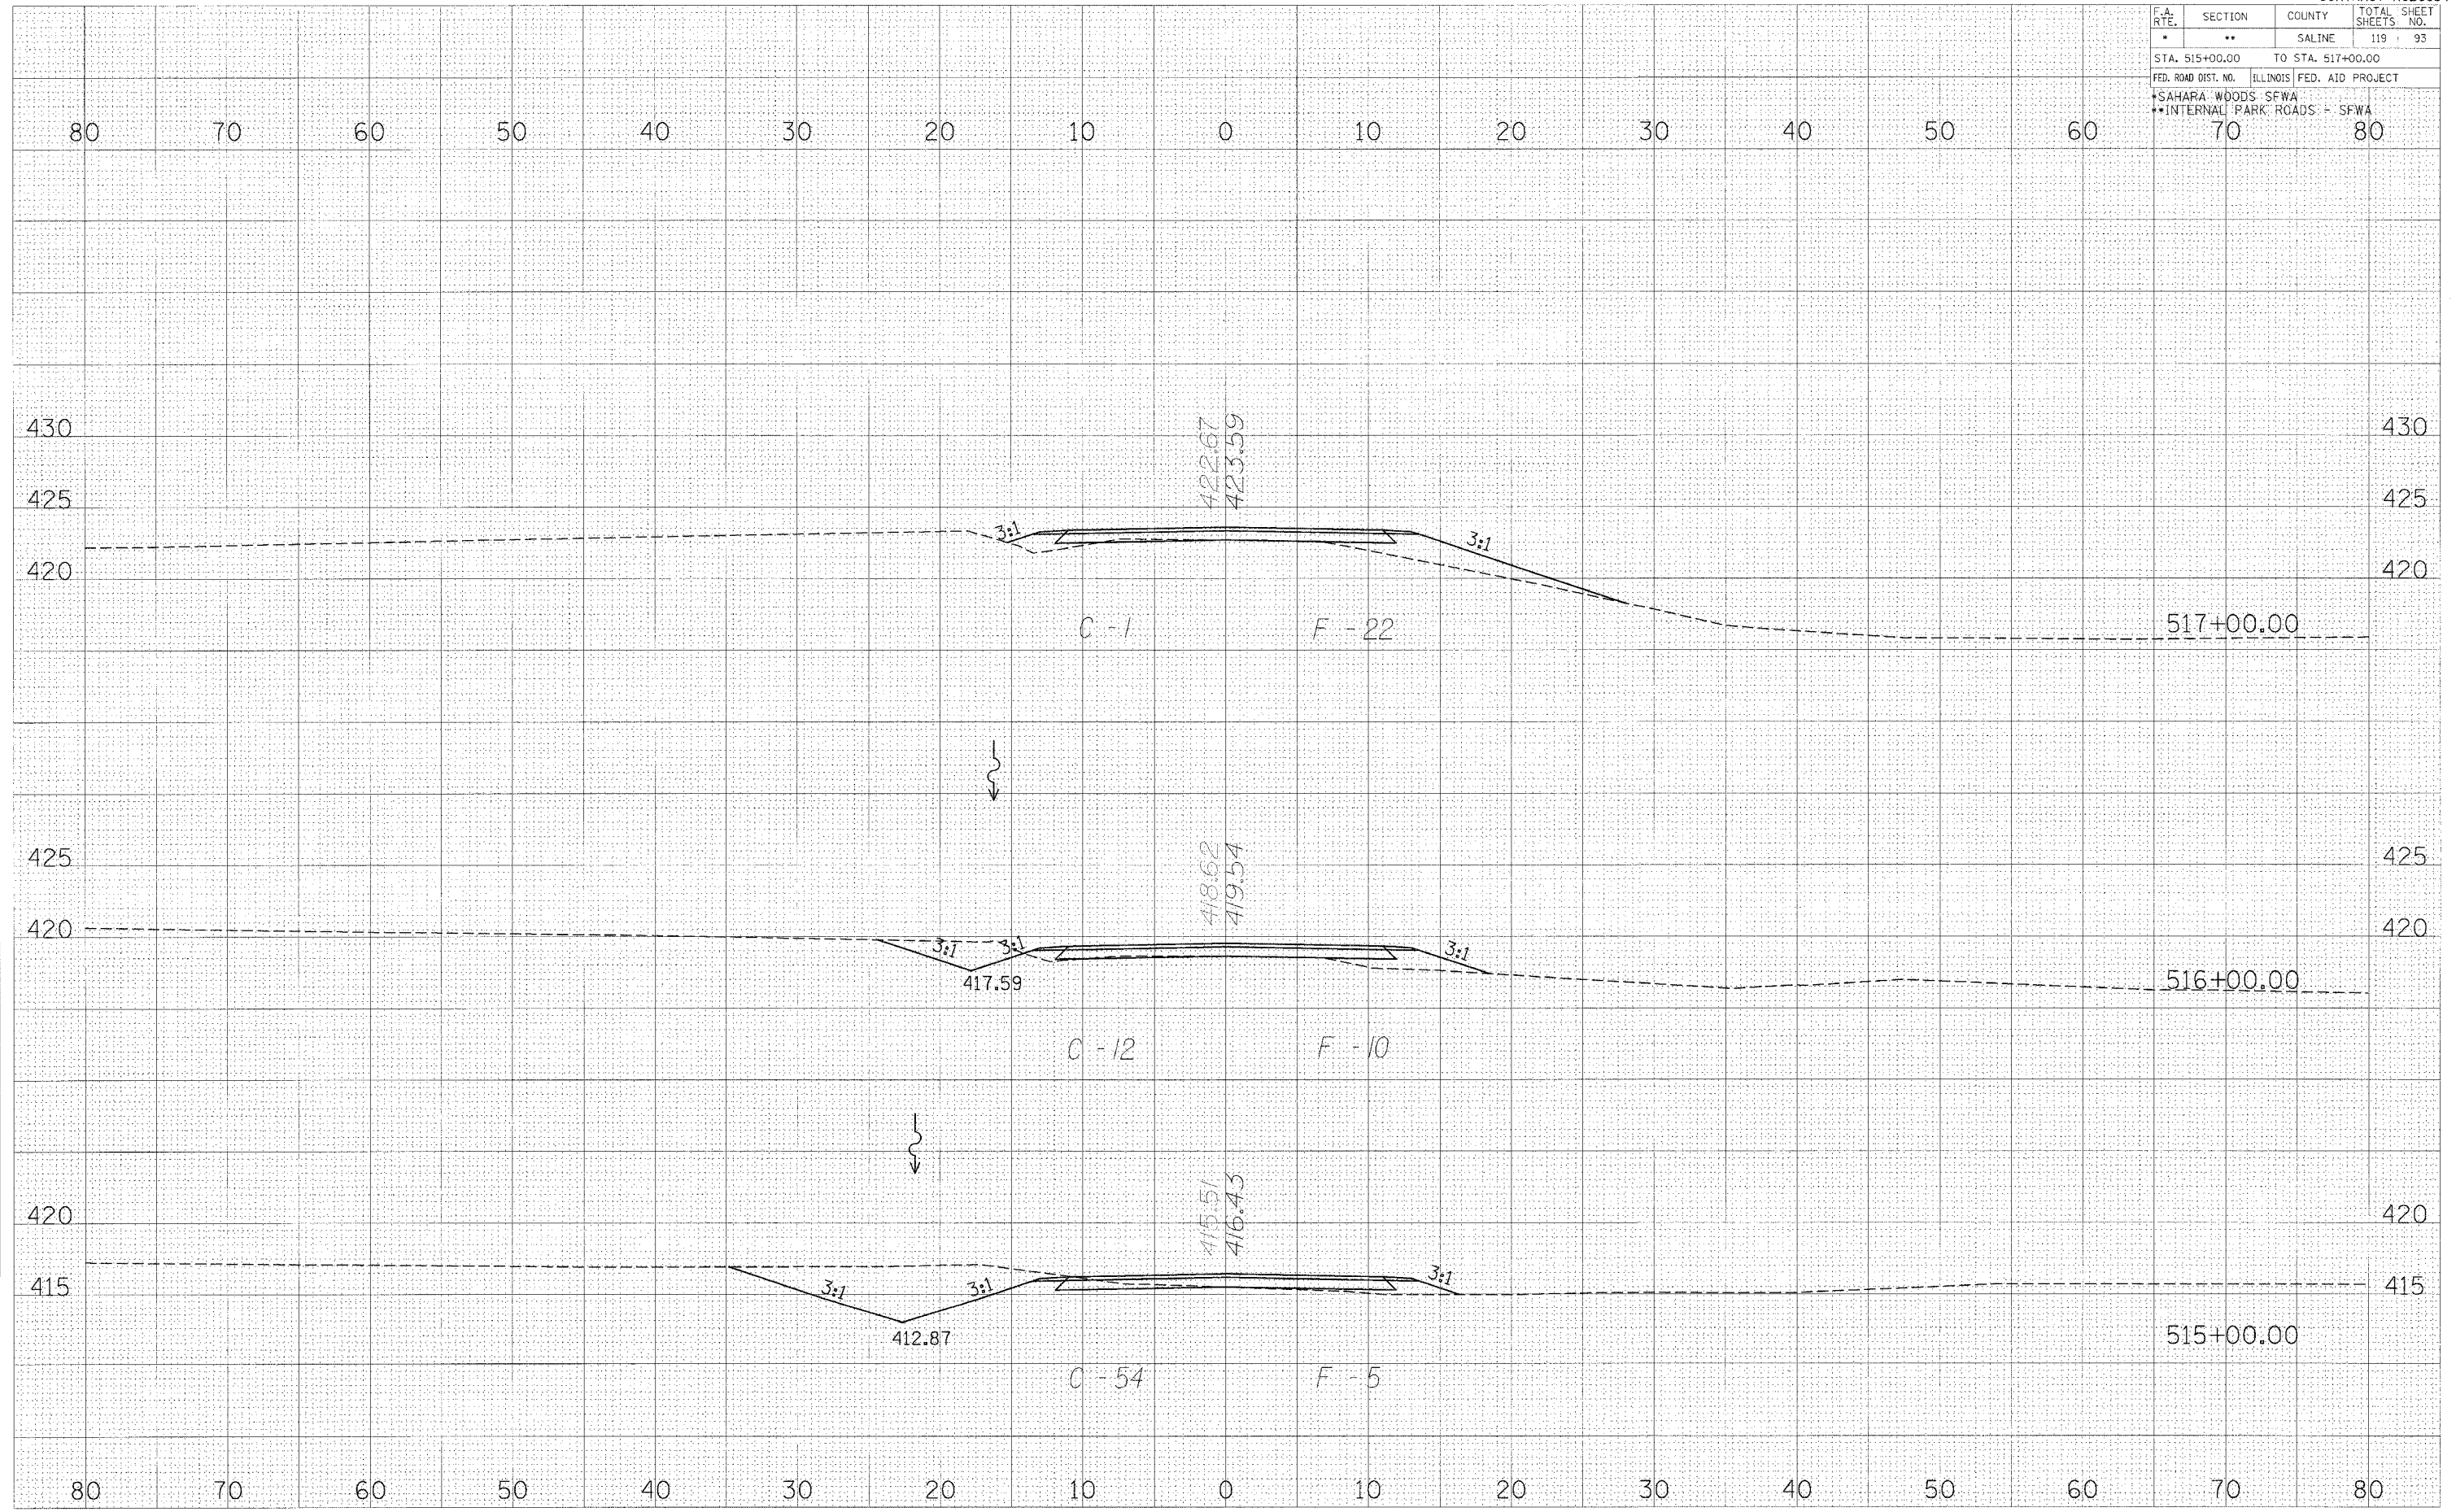

CROSS SECTIONS-SHAY RD.