


F.A. RTE.	SECTION	COUNTY	TOTAL SHEET NO.
*	**	SALINE	119 94
STA. 518+00.00		TO STA. 519+00.00	
FED. ROAD DIST. NO.	ILLINOIS	FED. AID PROJECT	
*SAHARA WOODS SFWA		SFWA	
*INTERNAL PARK ROADS		SFWA	
	70	80	

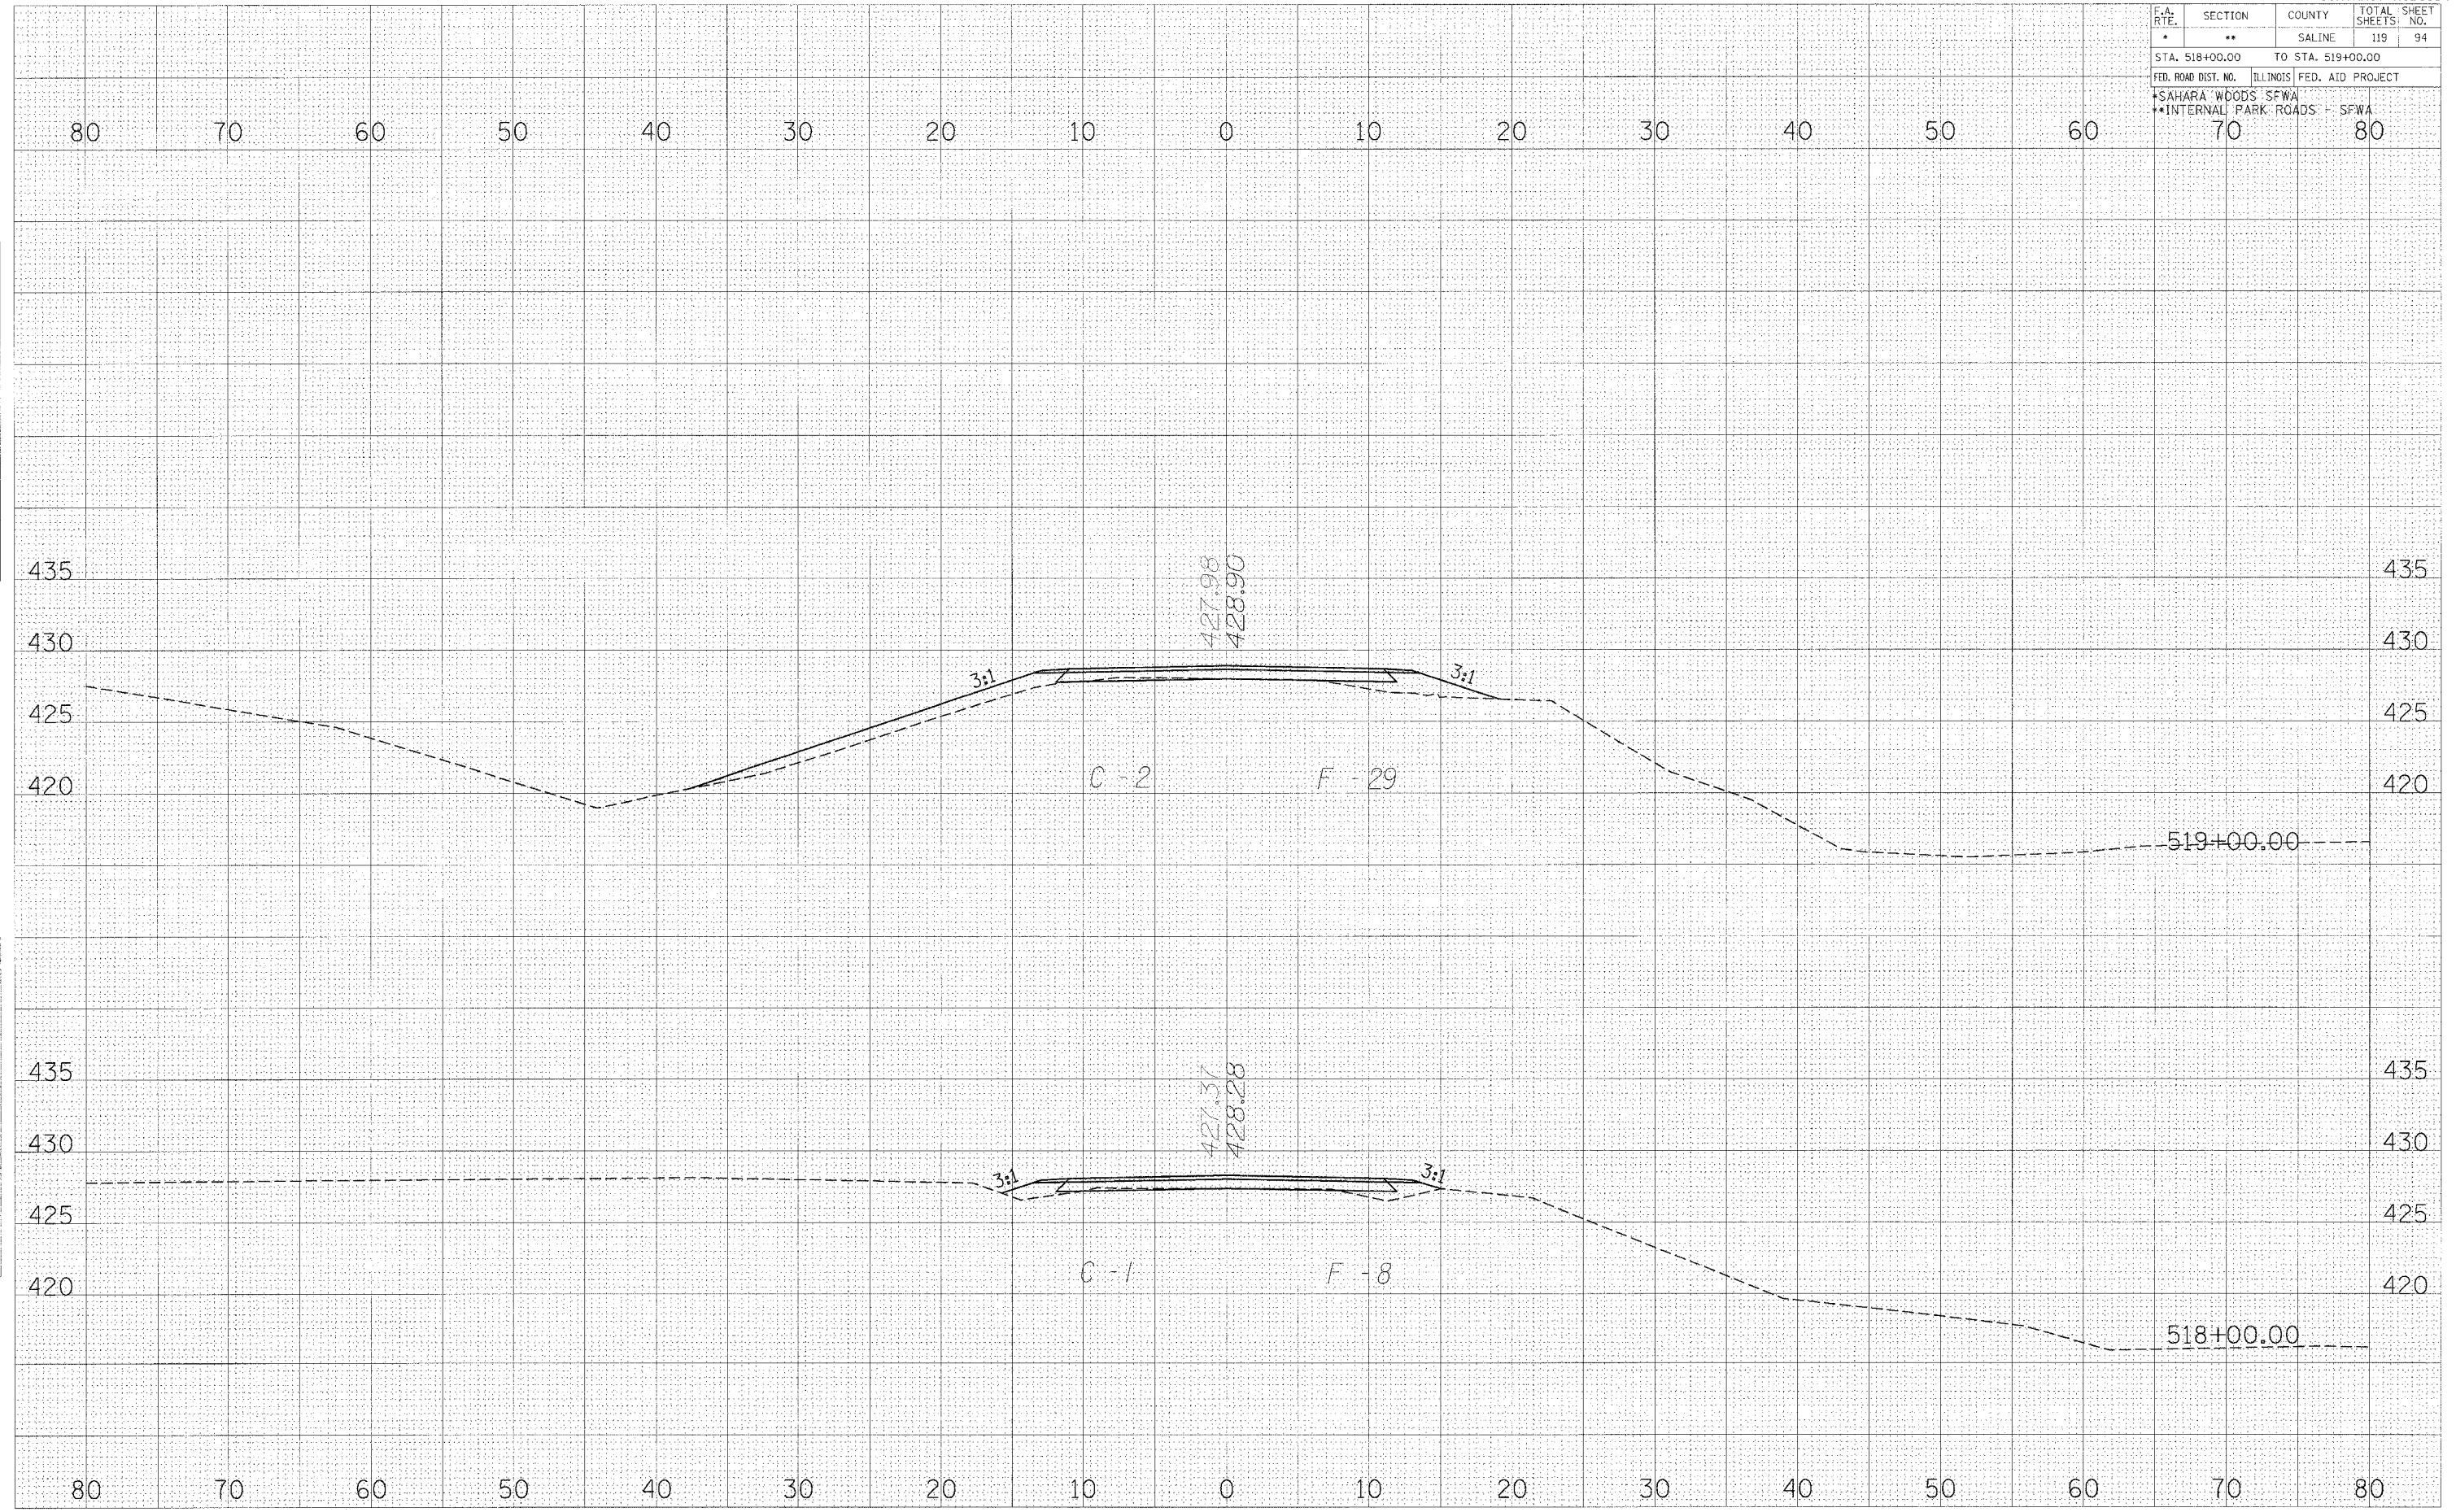

FINAL SURVEY NO. _____ DATE _____ BY _____

NO. _____

AREAS CHECKED _____

ORIGINAL SURVEY NO. _____ DATE _____ BY _____

NO. _____

AREAS CHECKED _____

PLOT DATE = #DATE#
 FILE NAME = #FILE#
 PLOT SCALE = #SCALE#
 REFERENCE = #REF#

CROSS SECTIONS-SHAY RD.