


F.A. RTE.	SECTION	COUNTY	TOTAL SHEETS	SHEET NO.
*	**	SALINE	119	95
STA. 520+00.00		TO STA. 522+00.00		
FED. ROAD DIST. NO.		ILLINOIS FED. AID PROJECT		
*SAHARA WOODS SFWA		**INTERNAL PARK ROADS - SFWA		

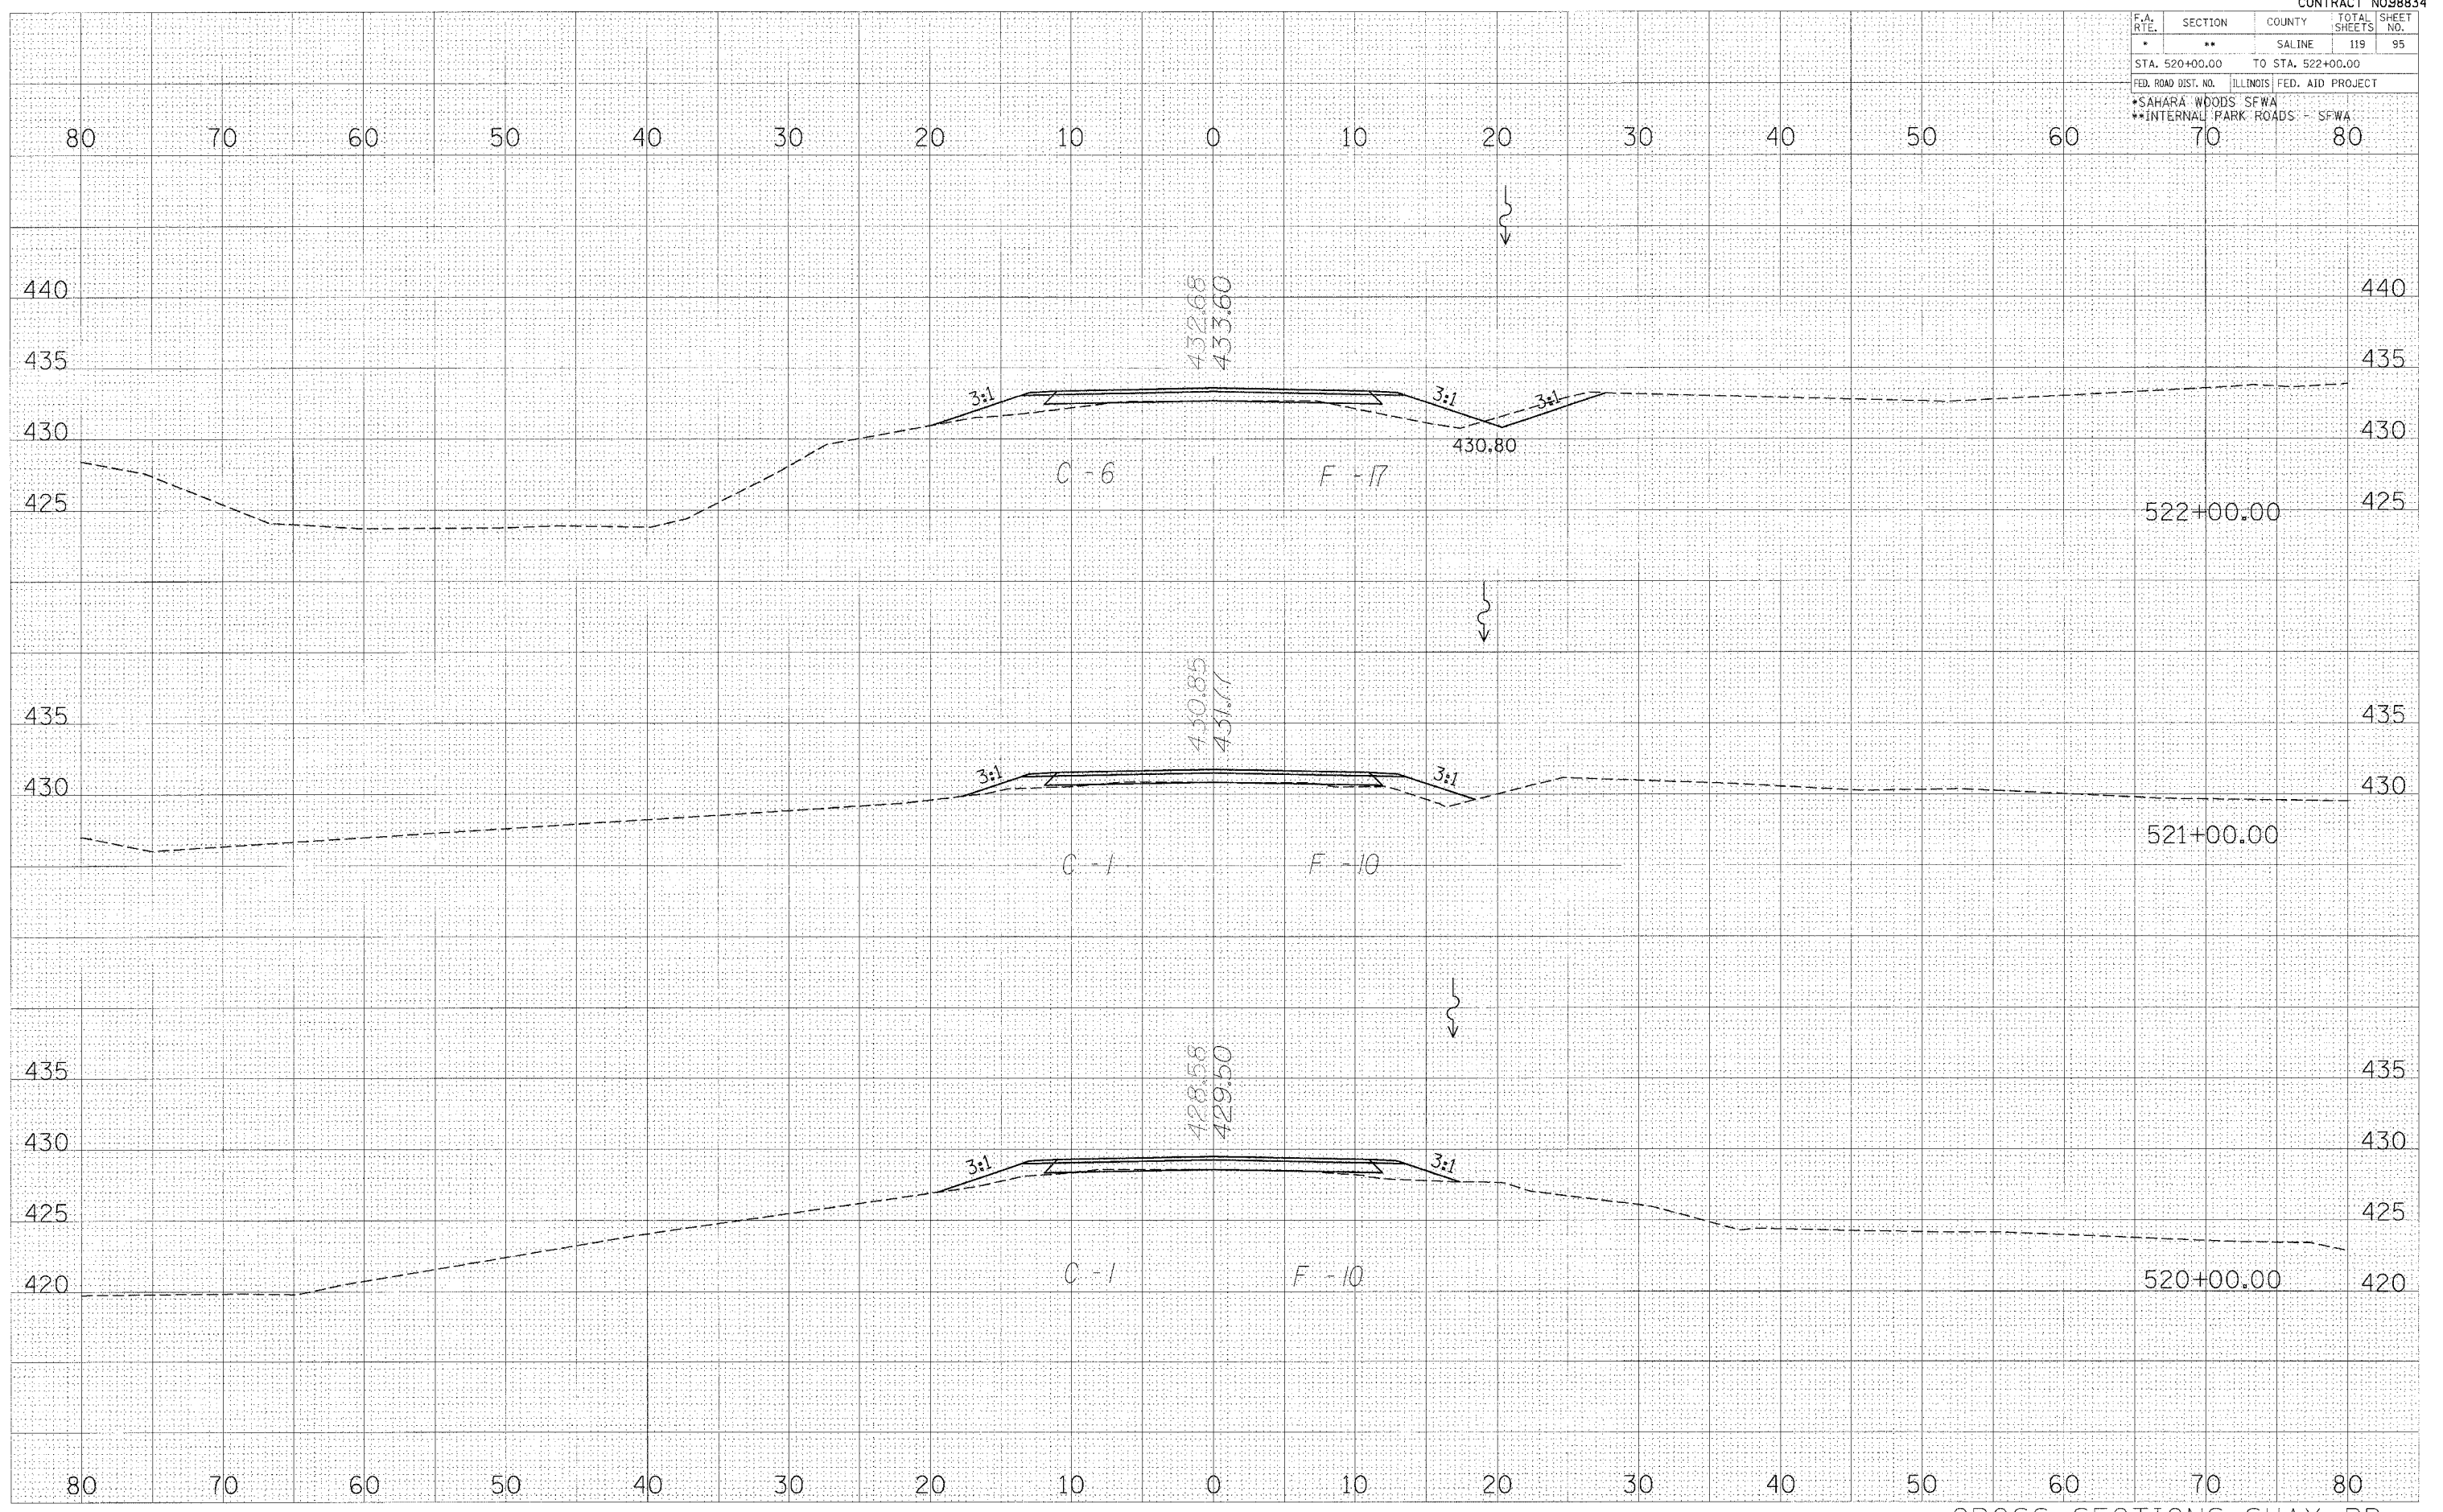

DATE: _____ BY: _____
 ORIGINAL SURVEY BOOK NO. _____
 CHECKED: _____
 PLOTTED: _____
 AREAS CHECKED: _____

DATE: _____ BY: _____
 ORIGINAL SURVEY BOOK NO. _____
 CHECKED: _____
 PLOTTED: _____
 AREAS CHECKED: _____

PLOT DATE: * DATE *
 FILE NAME: * FILE *
 PLOT SCALE: * SCALE *
 REFERENCE: * REF *

CROSS SECTIONS-SHAY RD.