


F.A. RTE.	SECTION	COUNTY	TOTAL SHEETS	SHEET NO.
*	**	SALINE	119	96
STA. 523+00.00		TO STA. 525+00.00		
FED. ROAD DIST. NO.		ILLINOIS	FED. AID PROJECT	
*SAHARA WOODS - SFWA		**INTERNAL PARK ROADS - SFWA		
		70	80	

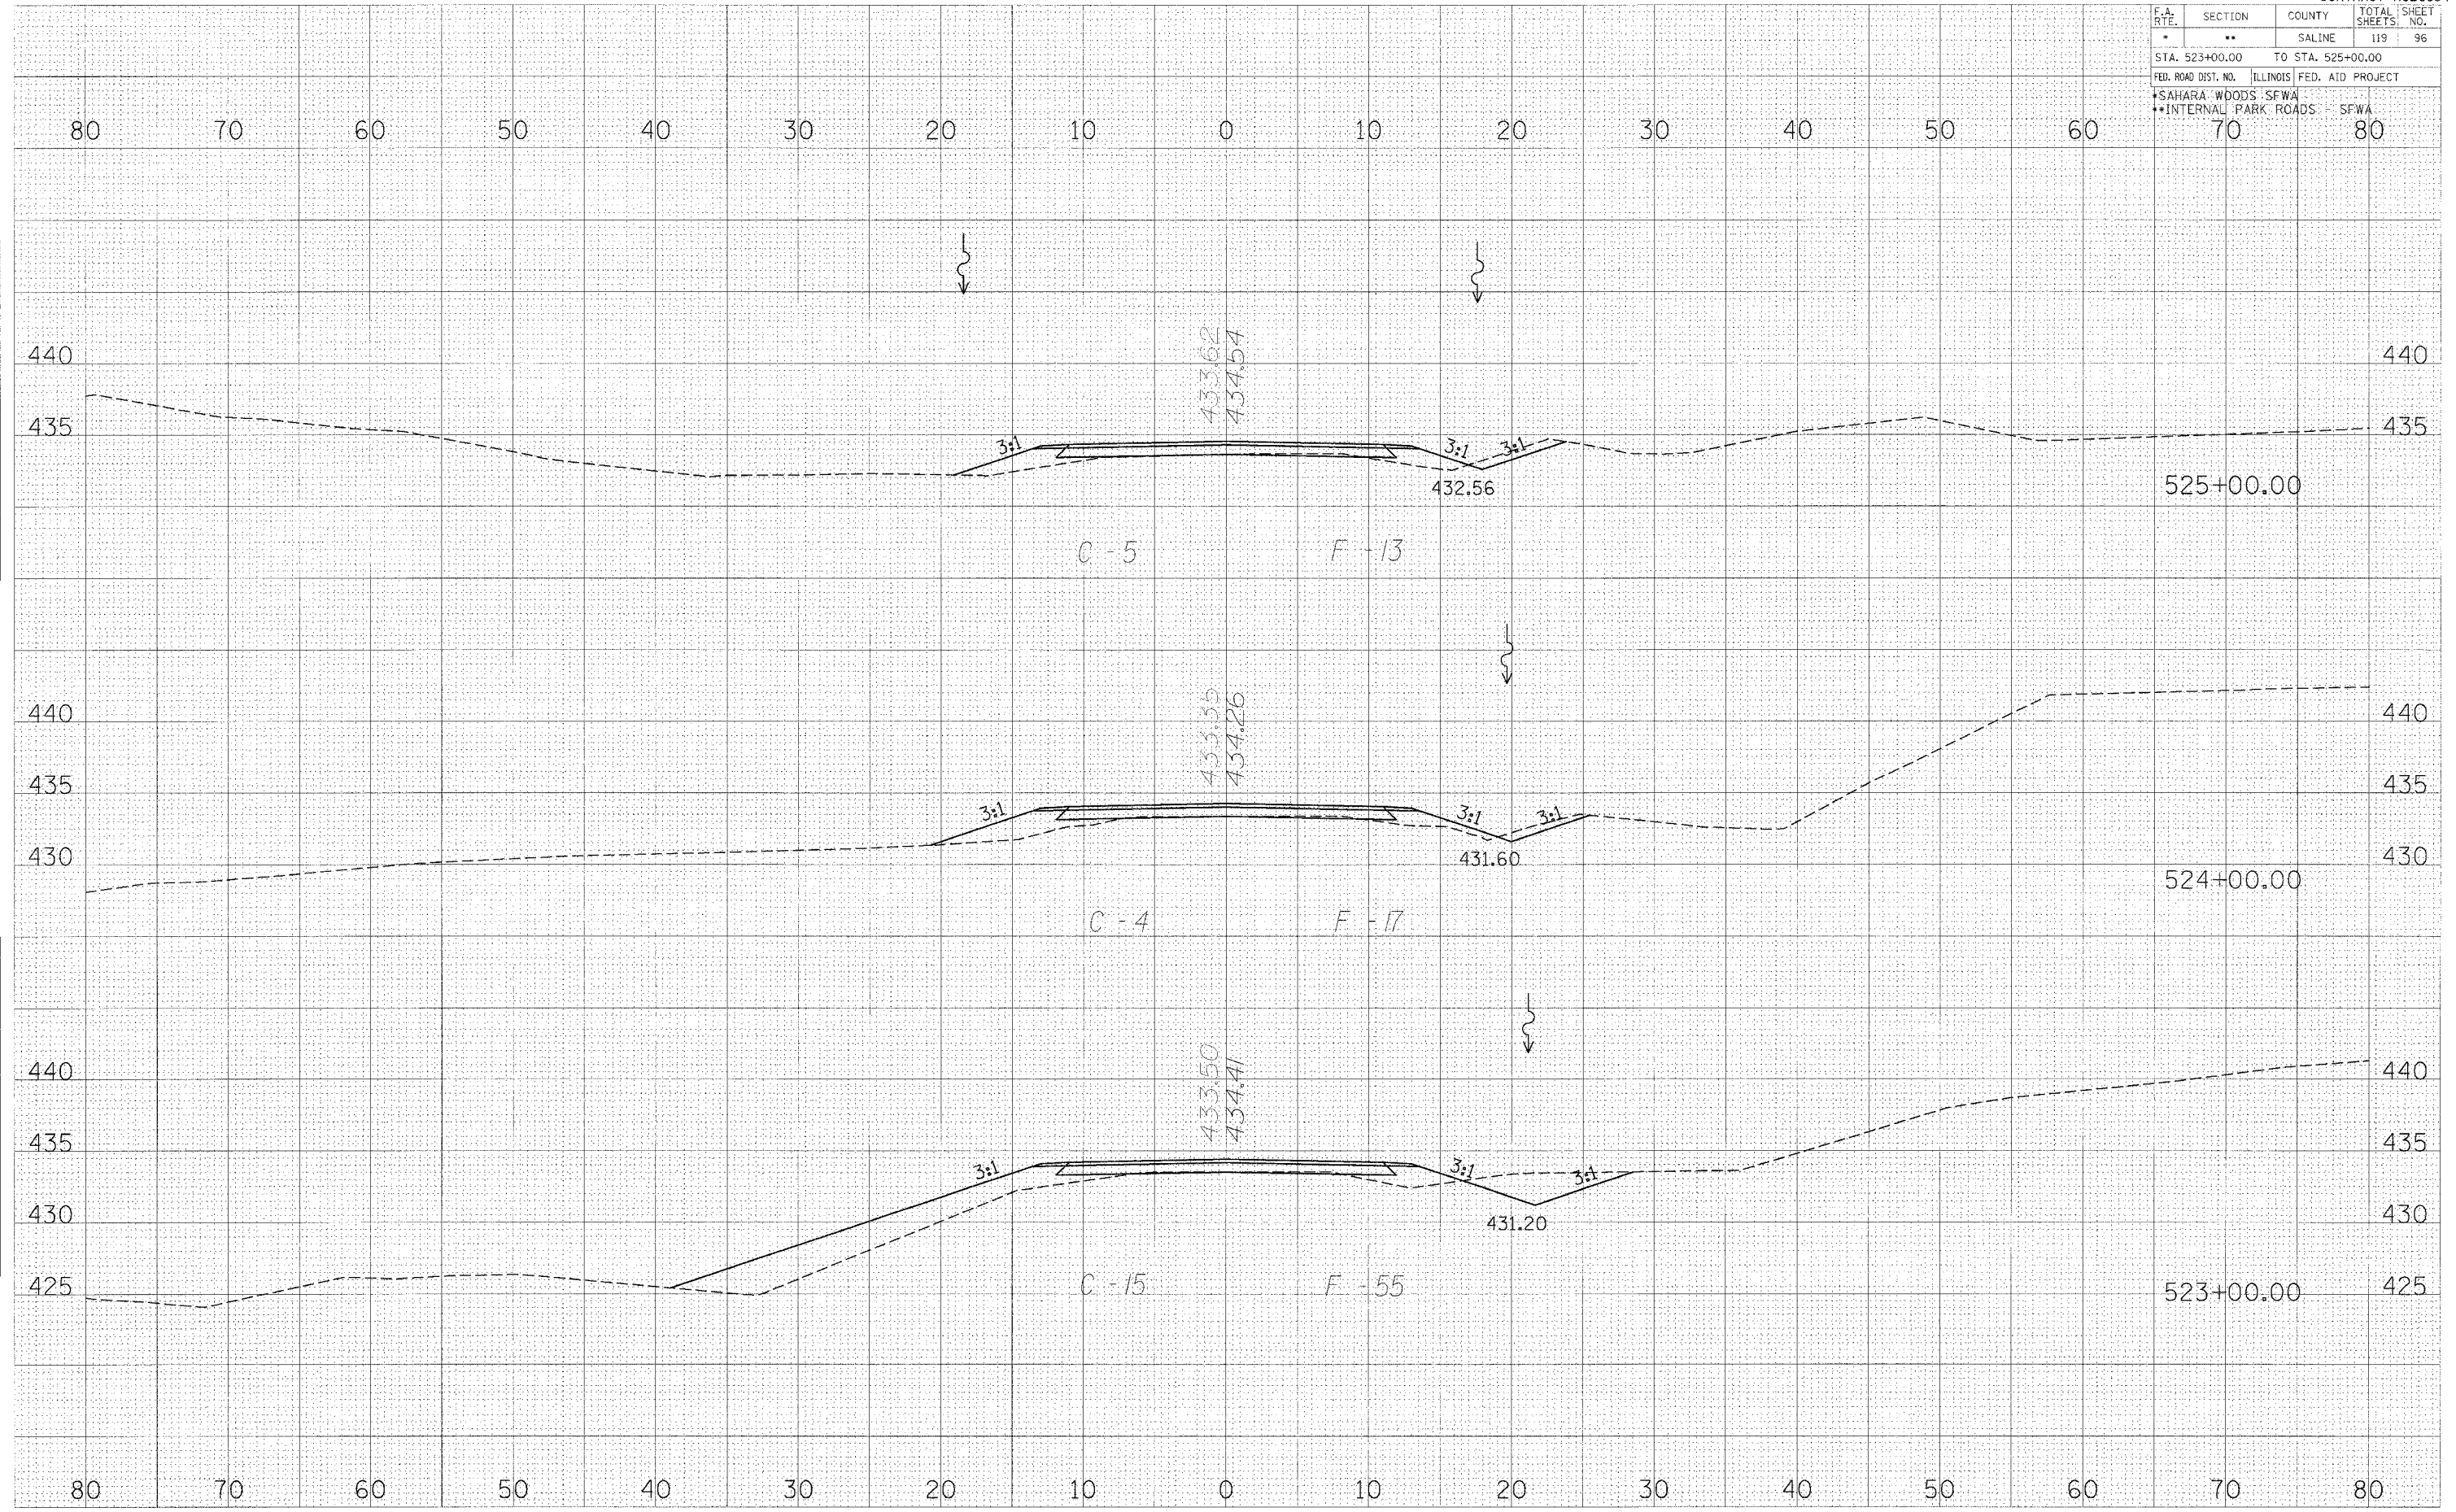

CROSS SECTIONS-SHAY RD.

DATE: _____ BY: _____
 SURVEYED: _____
 CHECKED: _____
 NOTE BOOK: _____
 AREAS CHECKED: _____

DATE: _____ BY: _____
 SURVEYED: _____
 CHECKED: _____
 NOTE BOOK: _____
 AREAS CHECKED: _____

DATE: _____ BY: _____
 SURVEYED: _____
 CHECKED: _____
 NOTE BOOK: _____
 AREAS CHECKED: _____