


F.A. RTE.	SECTION	COUNTY	TOTAL SHEETS	SHEET NO.
*	**	SALINE	119	99
STA. 532+00.00		TO STA. 533+49.99		
FED. ROAD DIST. NO.		ILLINOIS FED. AID PROJECT		
*SAHARA WOODS SFWA		*INTERNAL PARK ROADS - SFWA		
	70		80	

FINAL SURVEY PLOTTED BY DATE  
 SURVEYED PLOTTED BY DATE  
 NOTE BOOK NO. AREAS CHECKED

ORIGINAL SURVEY PLOTTED BY DATE  
 SURVEYED PLOTTED BY DATE  
 NOTE BOOK NO. AREAS CHECKED

PLOT DATE \* DATE \*  
 FILE NAME \* FILE # \*  
 REFERENCE \* REF # \*

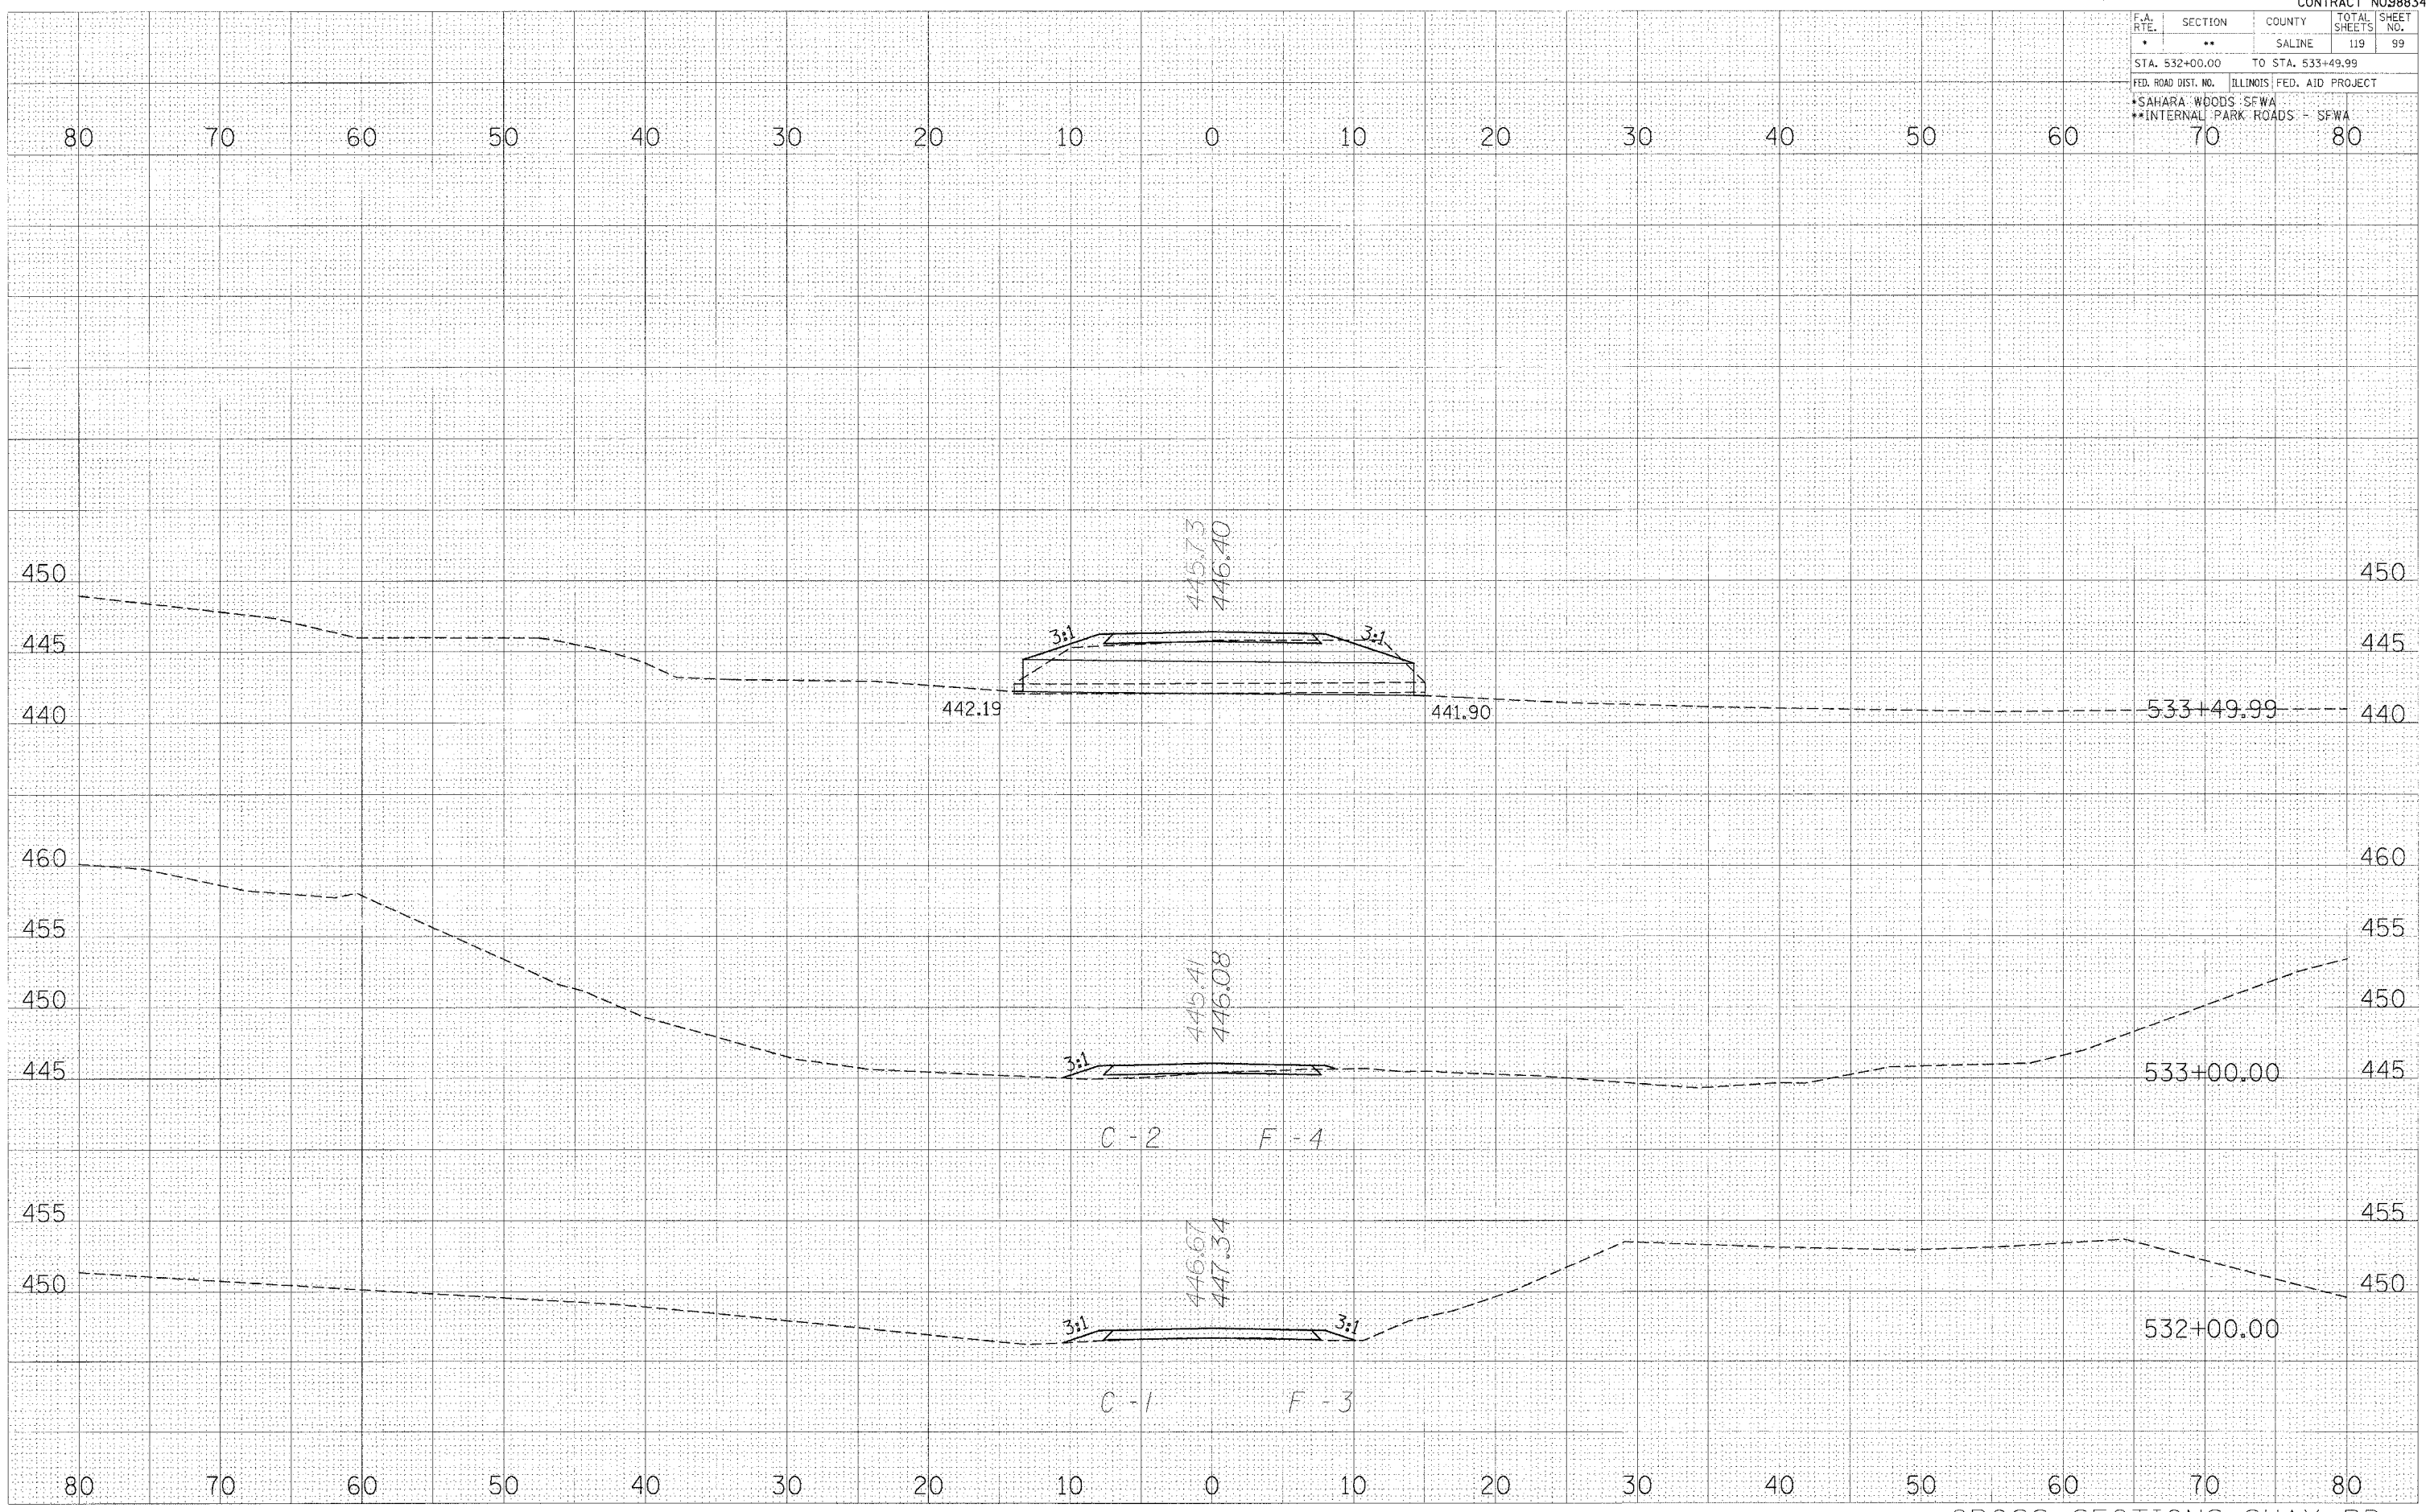

CROSS SECTIONS-SHAY RD.