


F.A. RTE.	SECTION	COUNTY	TOTAL SHEETS	SHEET NO.
*	**	SALINE	119	100
STA. 534+00.00		TO STA. 536+00.00		
FED. ROAD DIST. NO.		ILLINOIS FED. AID PROJECT		
*SAHARA WOODS SFWA		**INTERNAL PARK ROADS - SFWA		

DATE: \_\_\_\_\_ BY: \_\_\_\_\_  
 FINI SURVEY PLOTTED \_\_\_\_\_  
 NOTE BOOK \_\_\_\_\_  
 NO. \_\_\_\_\_

DATE: \_\_\_\_\_ BY: \_\_\_\_\_  
 ORIGINAL SURVEY PLOTTED \_\_\_\_\_  
 NOTE BOOK \_\_\_\_\_  
 NO. \_\_\_\_\_

PLOT DATE = #DATE#  
 FILE NAME = #FILE#  
 REFERENCE = #REF#

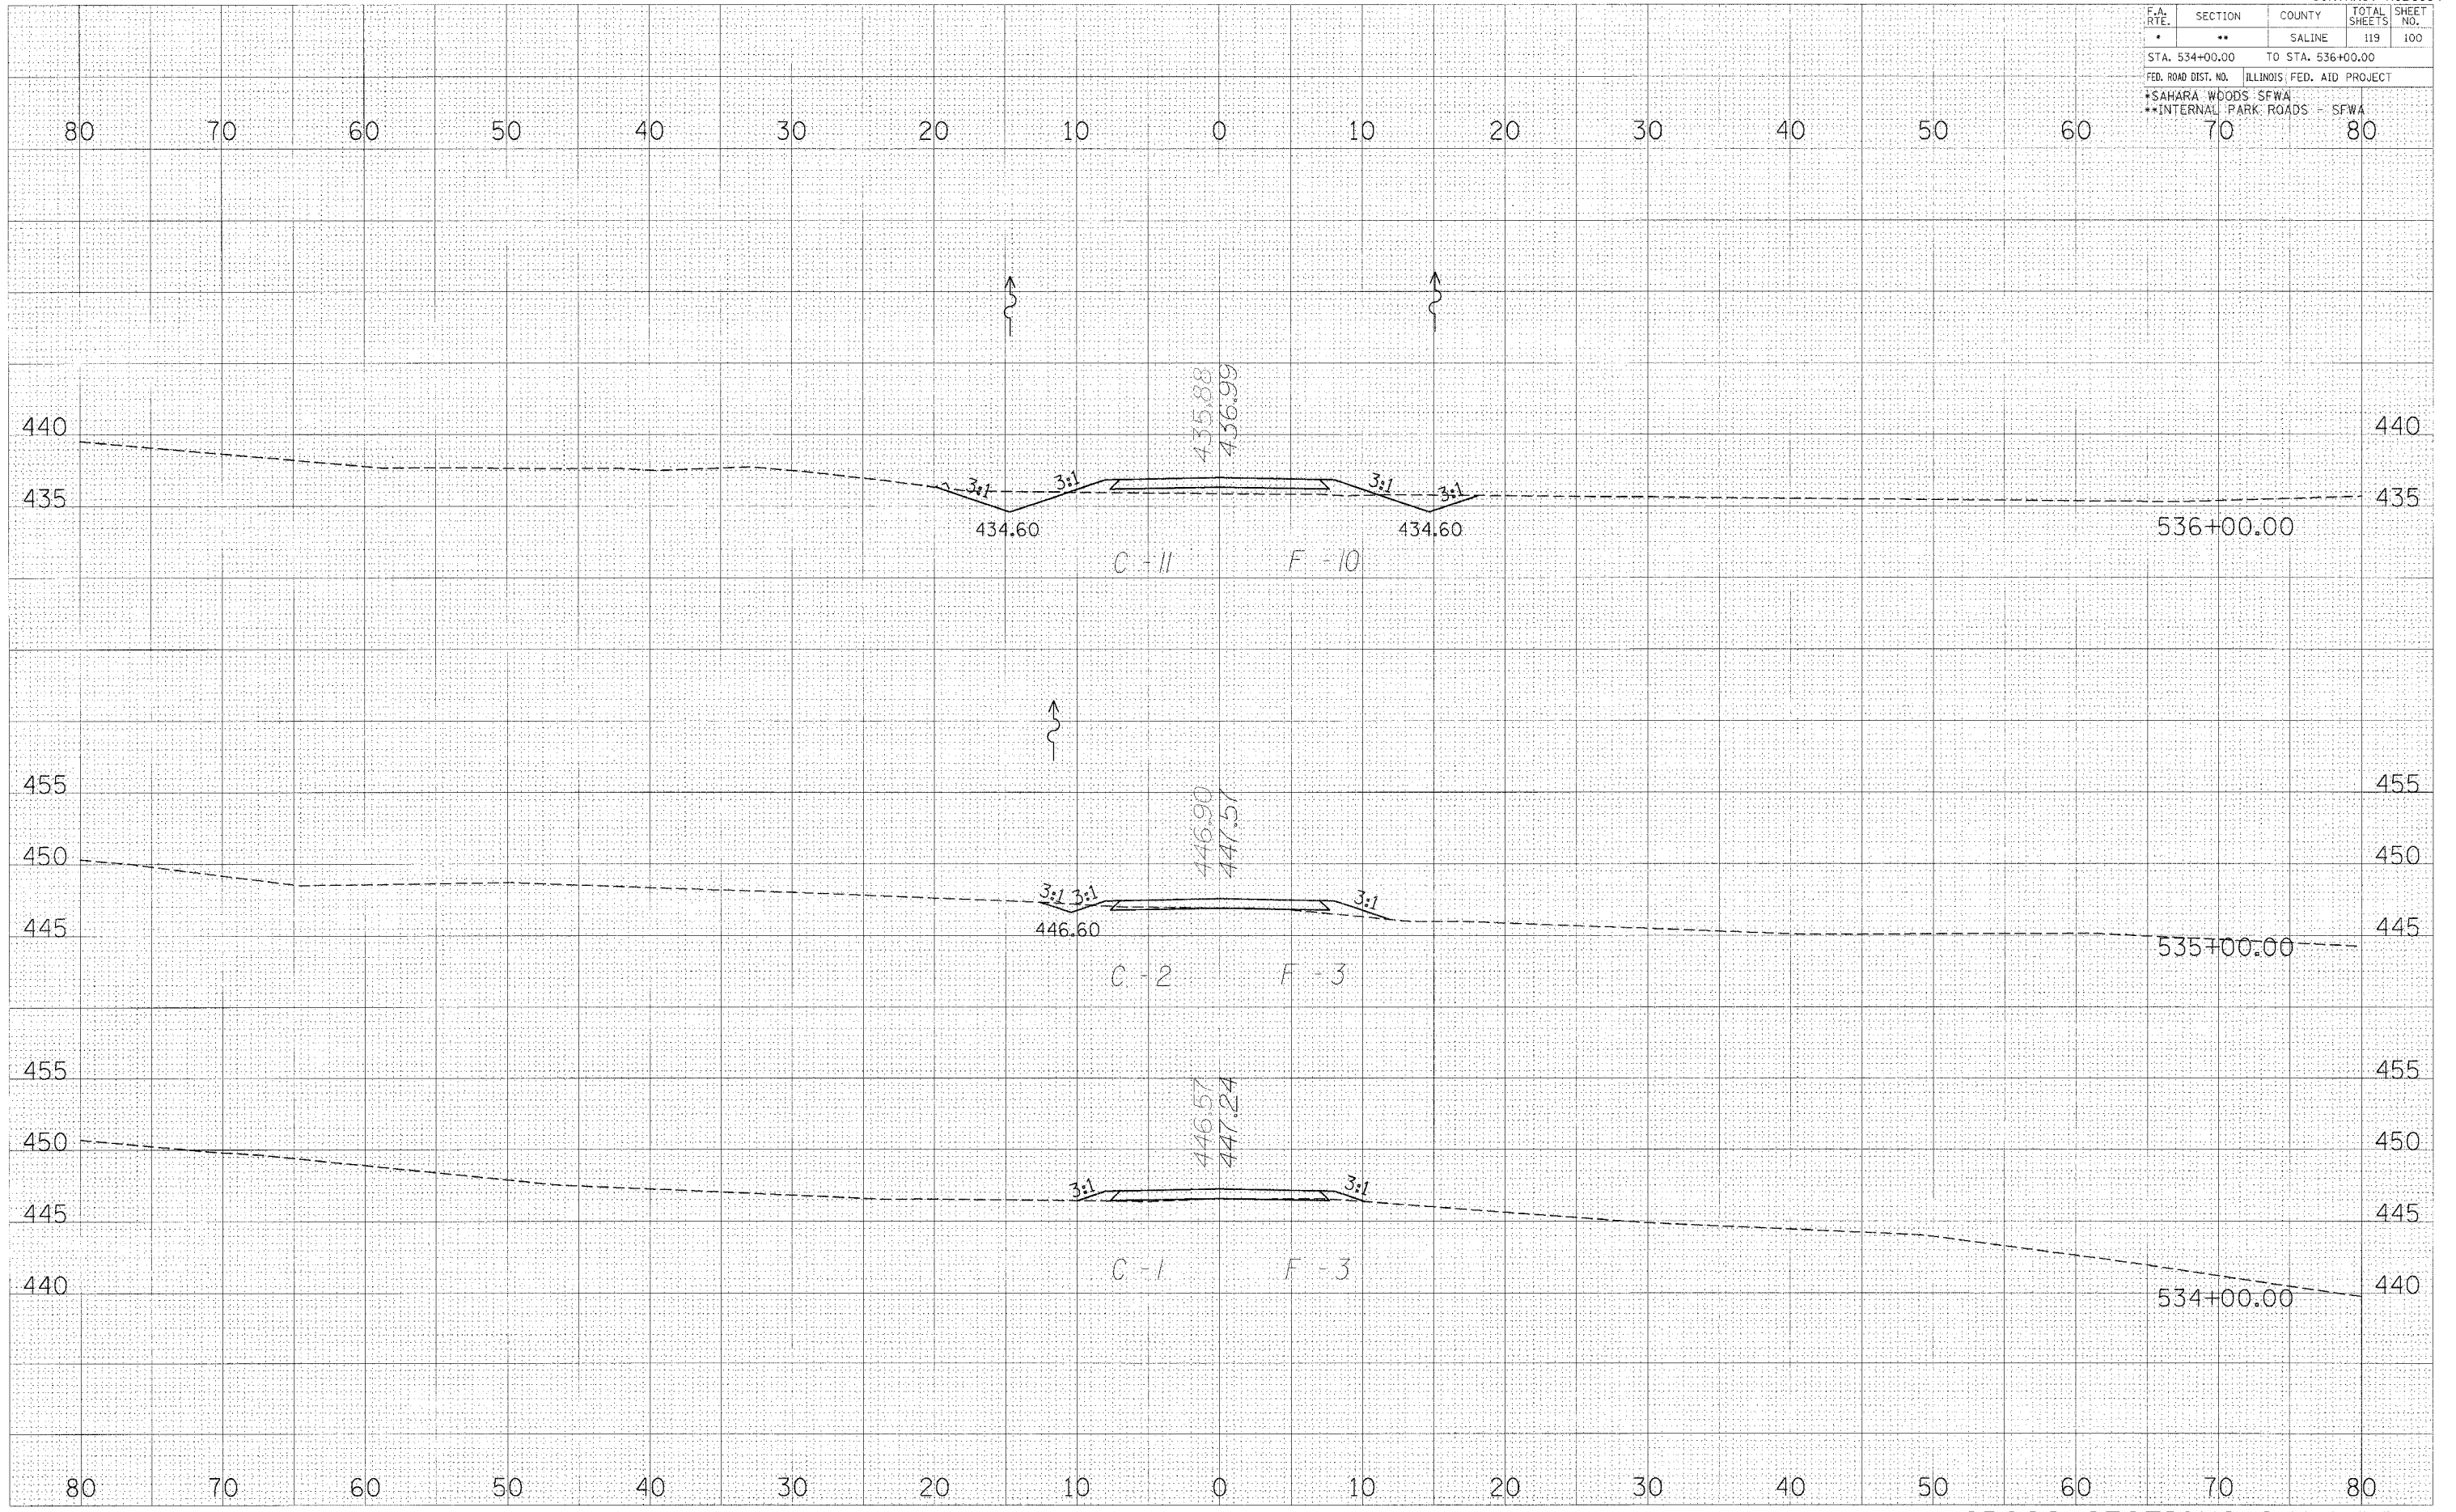

CROSS SECTIONS-SHAY RD.