


| F.A. RTE. | SECTION | COUNTY | TOTAL SHEETS | SHEET NO. |
|---------------------|---------|------------------------------|------------------|-----------|
| * | ** | SALINE | 119 | 103 |
| STA. 543+00.00 | | TO STA. 545+00.00 | | |
| FED. ROAD DIST. NO. | | ILLINOIS | FED. AID PROJECT | |
| *SAHARA WOODS SFWA | | **INTERNAL PARK ROADS - SFWA | | |
| 80 | 70 | 60 | 50 | 40 |

DATE: _____ BY: _____
 SURVEYED: _____
 PLOTTED: _____
 TEMPLATE: _____
 NO. 1 BOOK: _____
 AREAS CHECKED: _____

DATE: _____ BY: _____
 ORIGINAL SURVEY: _____
 PLOTTED: _____
 TEMPLATE: _____
 NO. 1 BOOK: _____
 AREAS CHECKED: _____

PLOT DATE: *6CATES*
 FILE NAME: *#FILE#*
 REFERENCE: *#REF#*

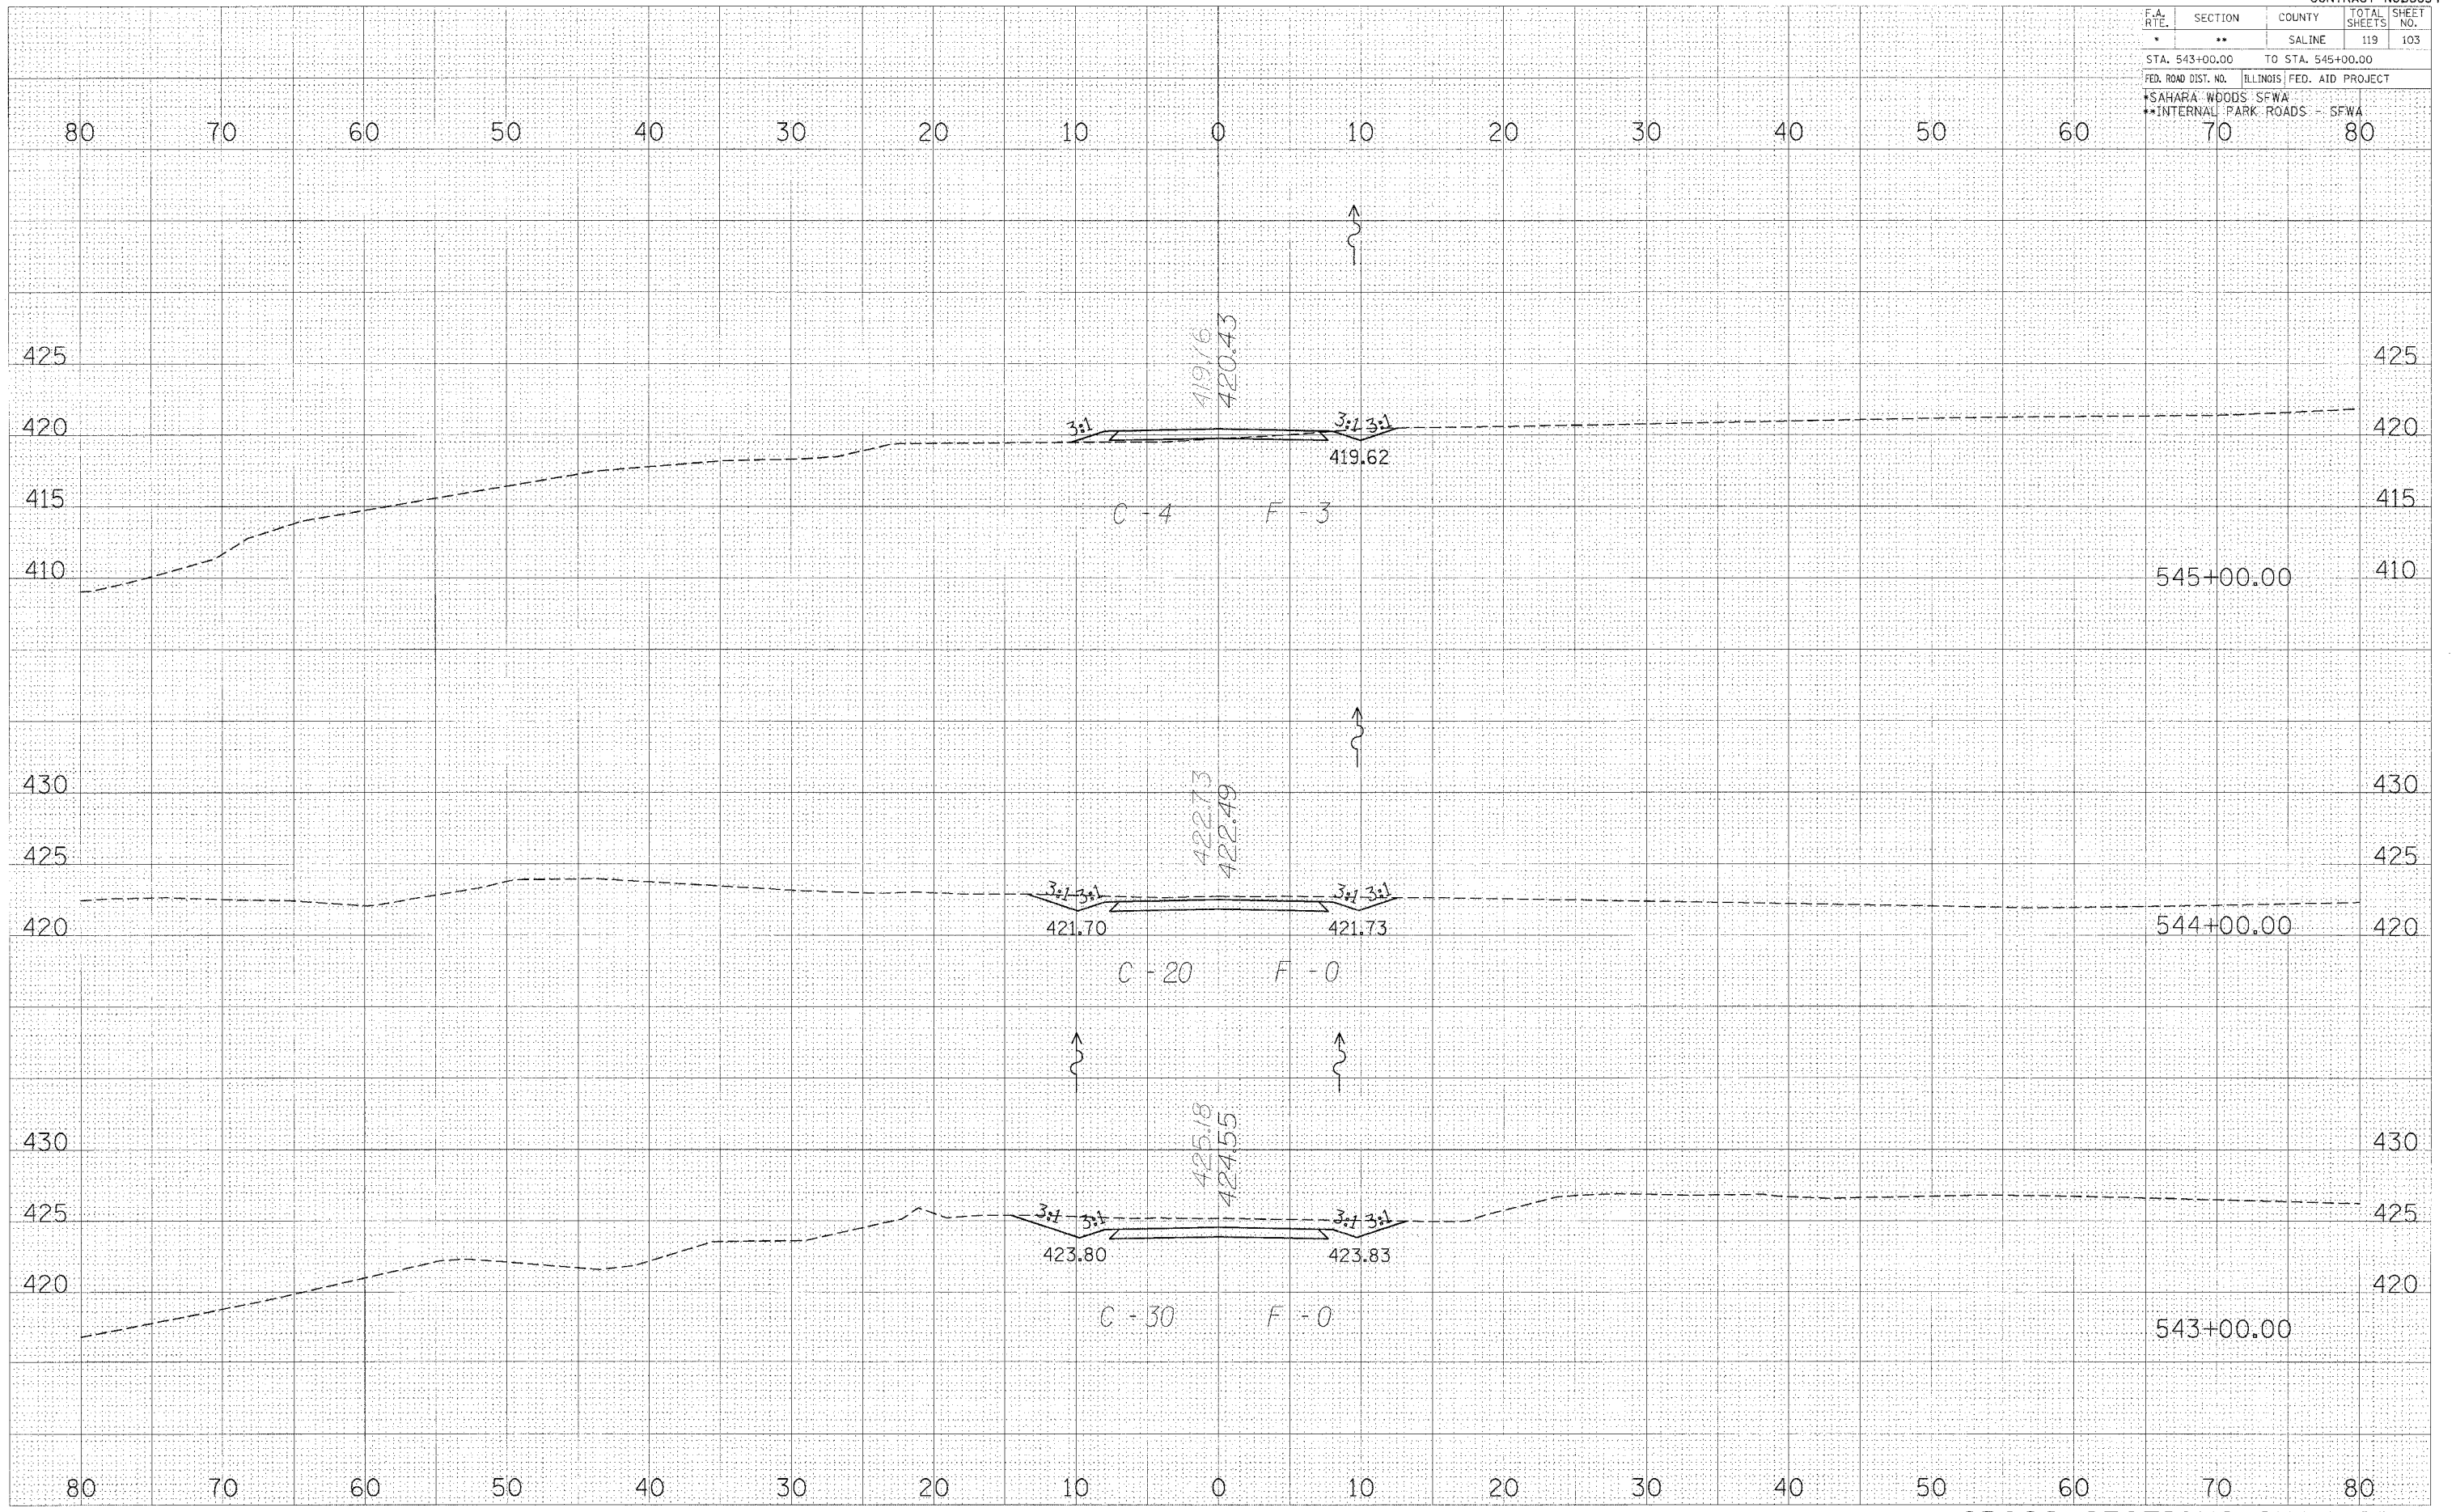

CROSS SECTIONS-SHAY RD.