


F.A. RTE.	SECTION	COUNTY	TOTAL SHEETS	SHEET NO.
•	••	SALINE	119	106
STA. 553+00.00 TO STA. 555+00.00				
FED. ROAD DIST. NO. ILLINOIS FED. AID PROJECT				
*SAHARA WOODS SFWA				
**INTERNAL PARK ROADS SFWA				

DATE _____ BY _____
 SURVEYED _____
 FINAL SURVEY _____
 NOTE BOOK _____
 AREAS CHECKED _____

DATE _____ BY _____
 SURVEYED _____
 ORIGINAL SURVEY _____
 NOTE BOOK _____
 AREAS CHECKED _____

DATE _____
 FILE NAME _____
 FLUT SCALE _____
 REFERENCE _____

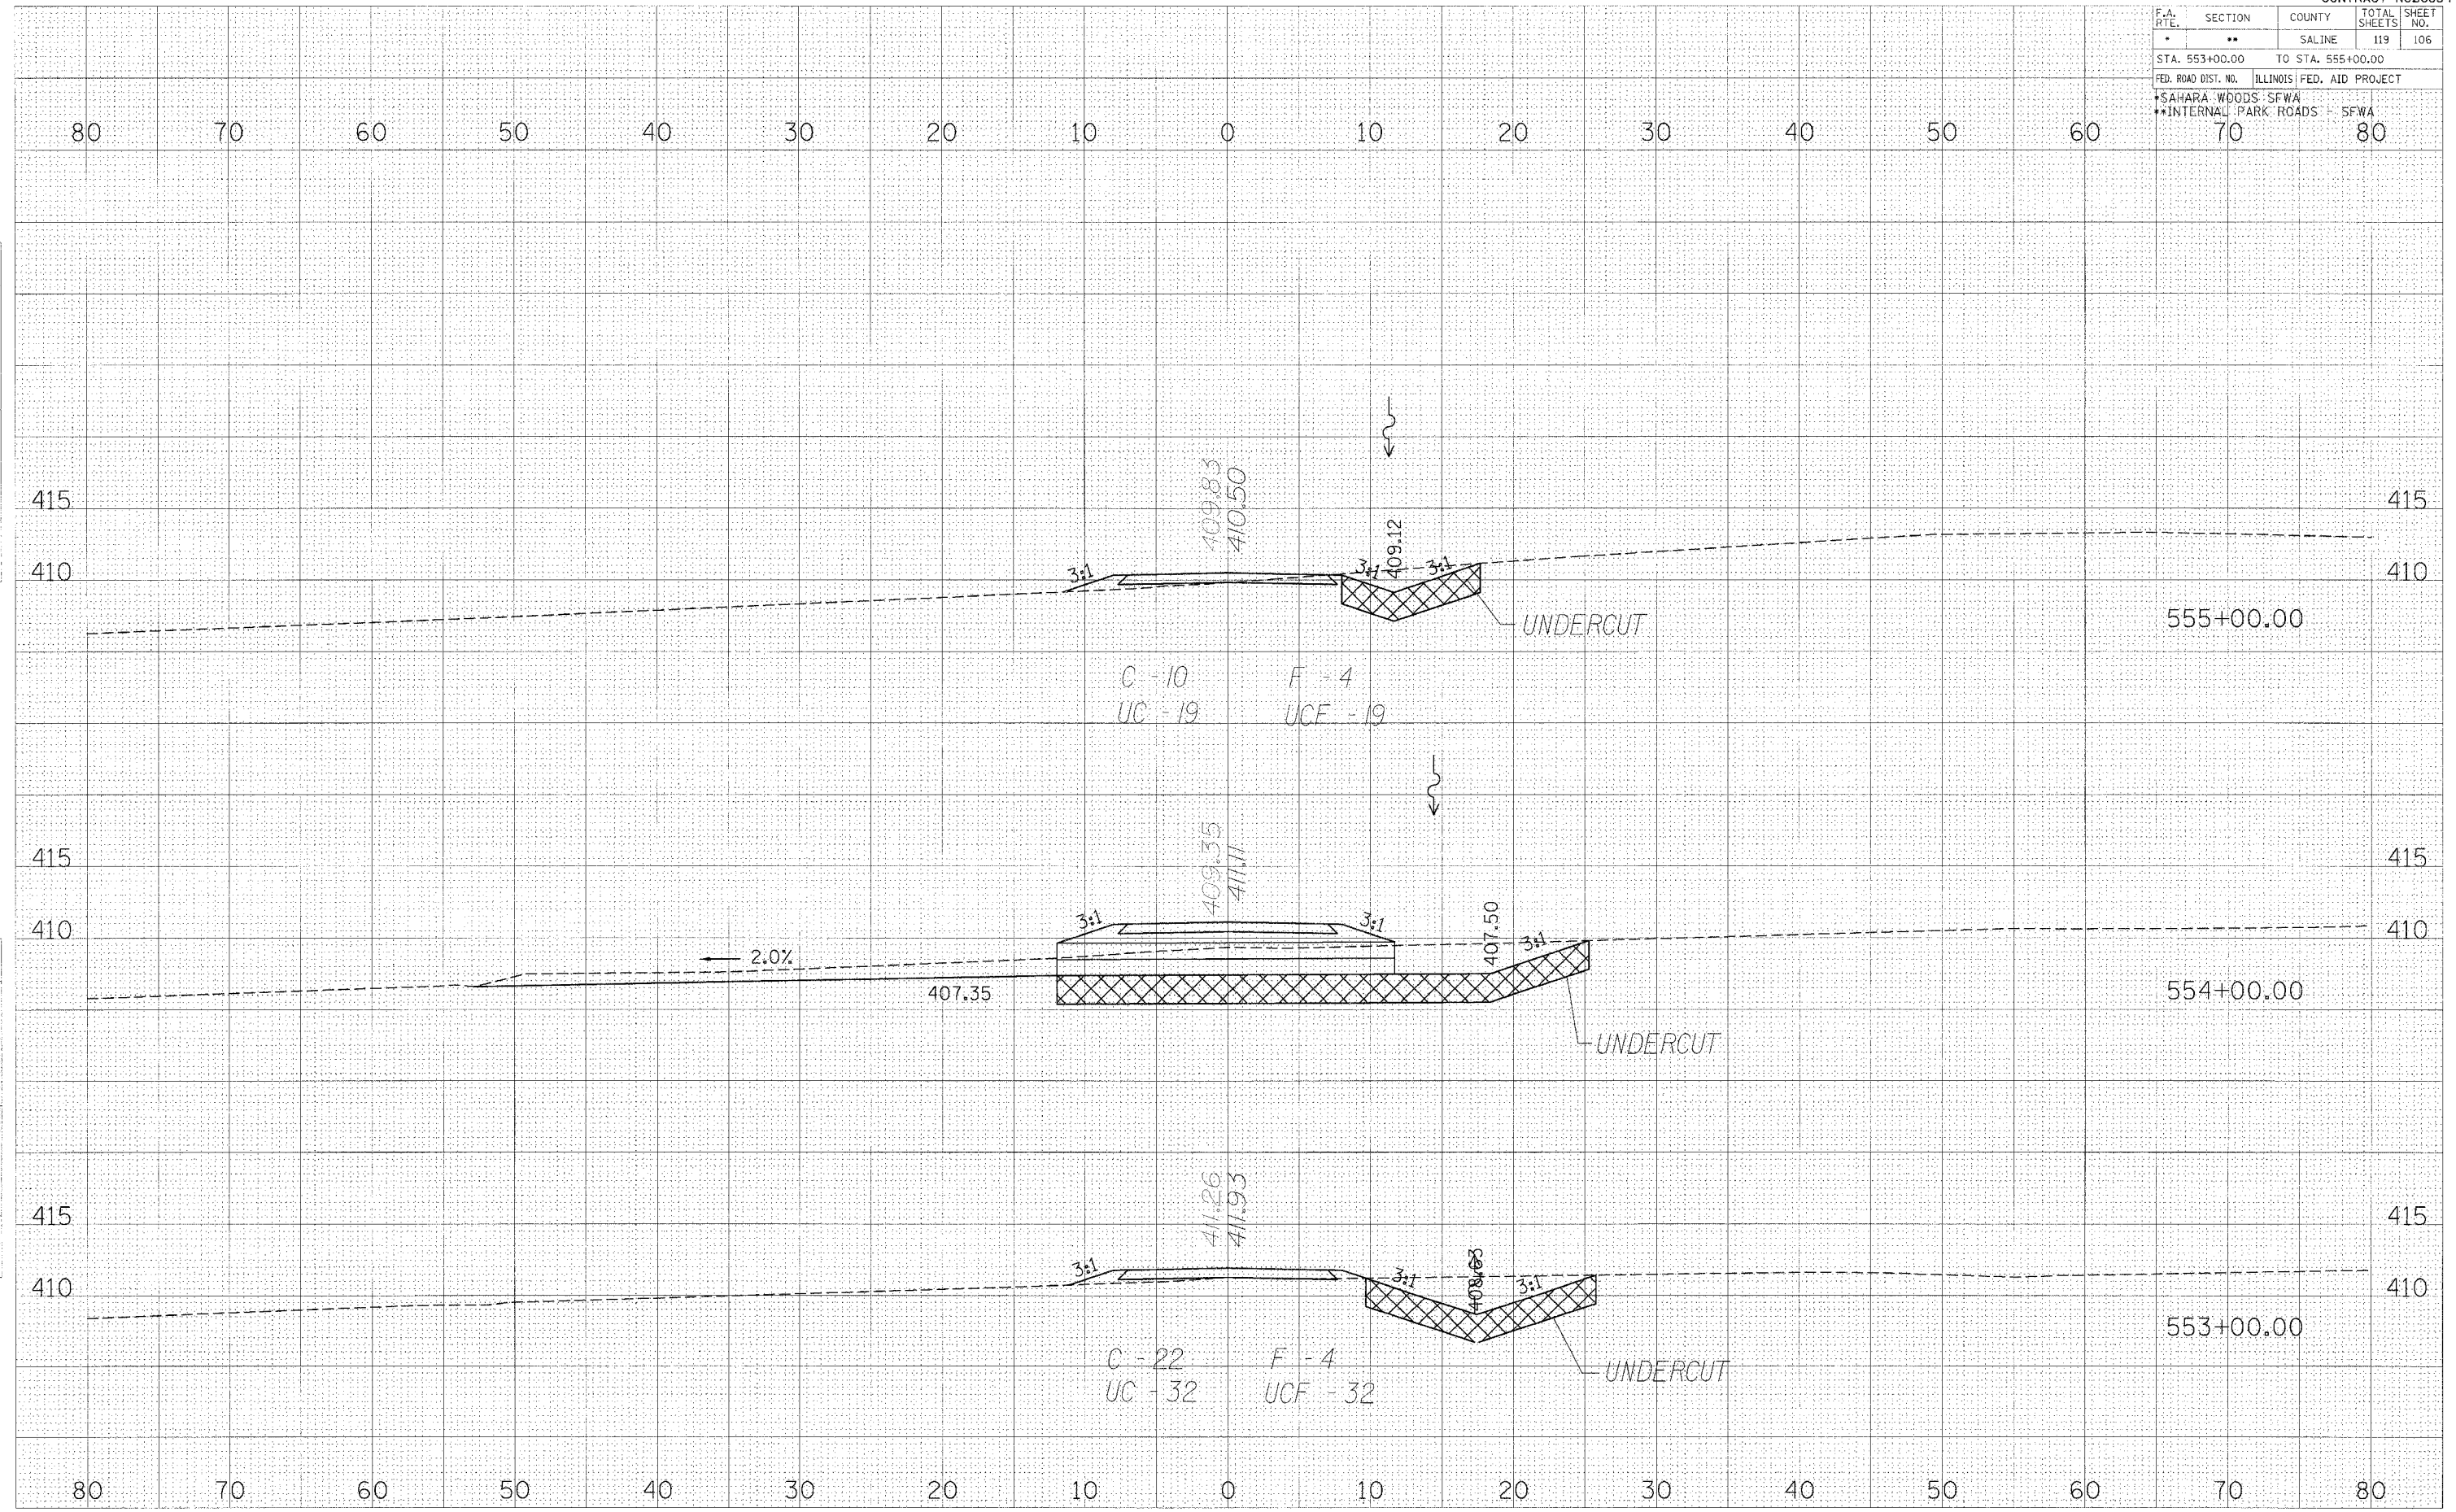

CROSS SECTIONS-SHAY RD.