


| F.A. RTE. | SECTION | COUNTY | TOTAL SHEETS | SHEET NO. |
|---------------------|---------|------------------------------|--------------|-----------|
| * | ** | SALINE | 119 | 107 |
| STA. 556+00.00 | | TO STA. 558+00.00 | | |
| FED. ROAD DIST. NO. | | ILLINOIS FED. AID PROJECT | | |
| *SAHARA WOODS SFWA | | **INTERNAL PARK ROADS - SFWA | | |

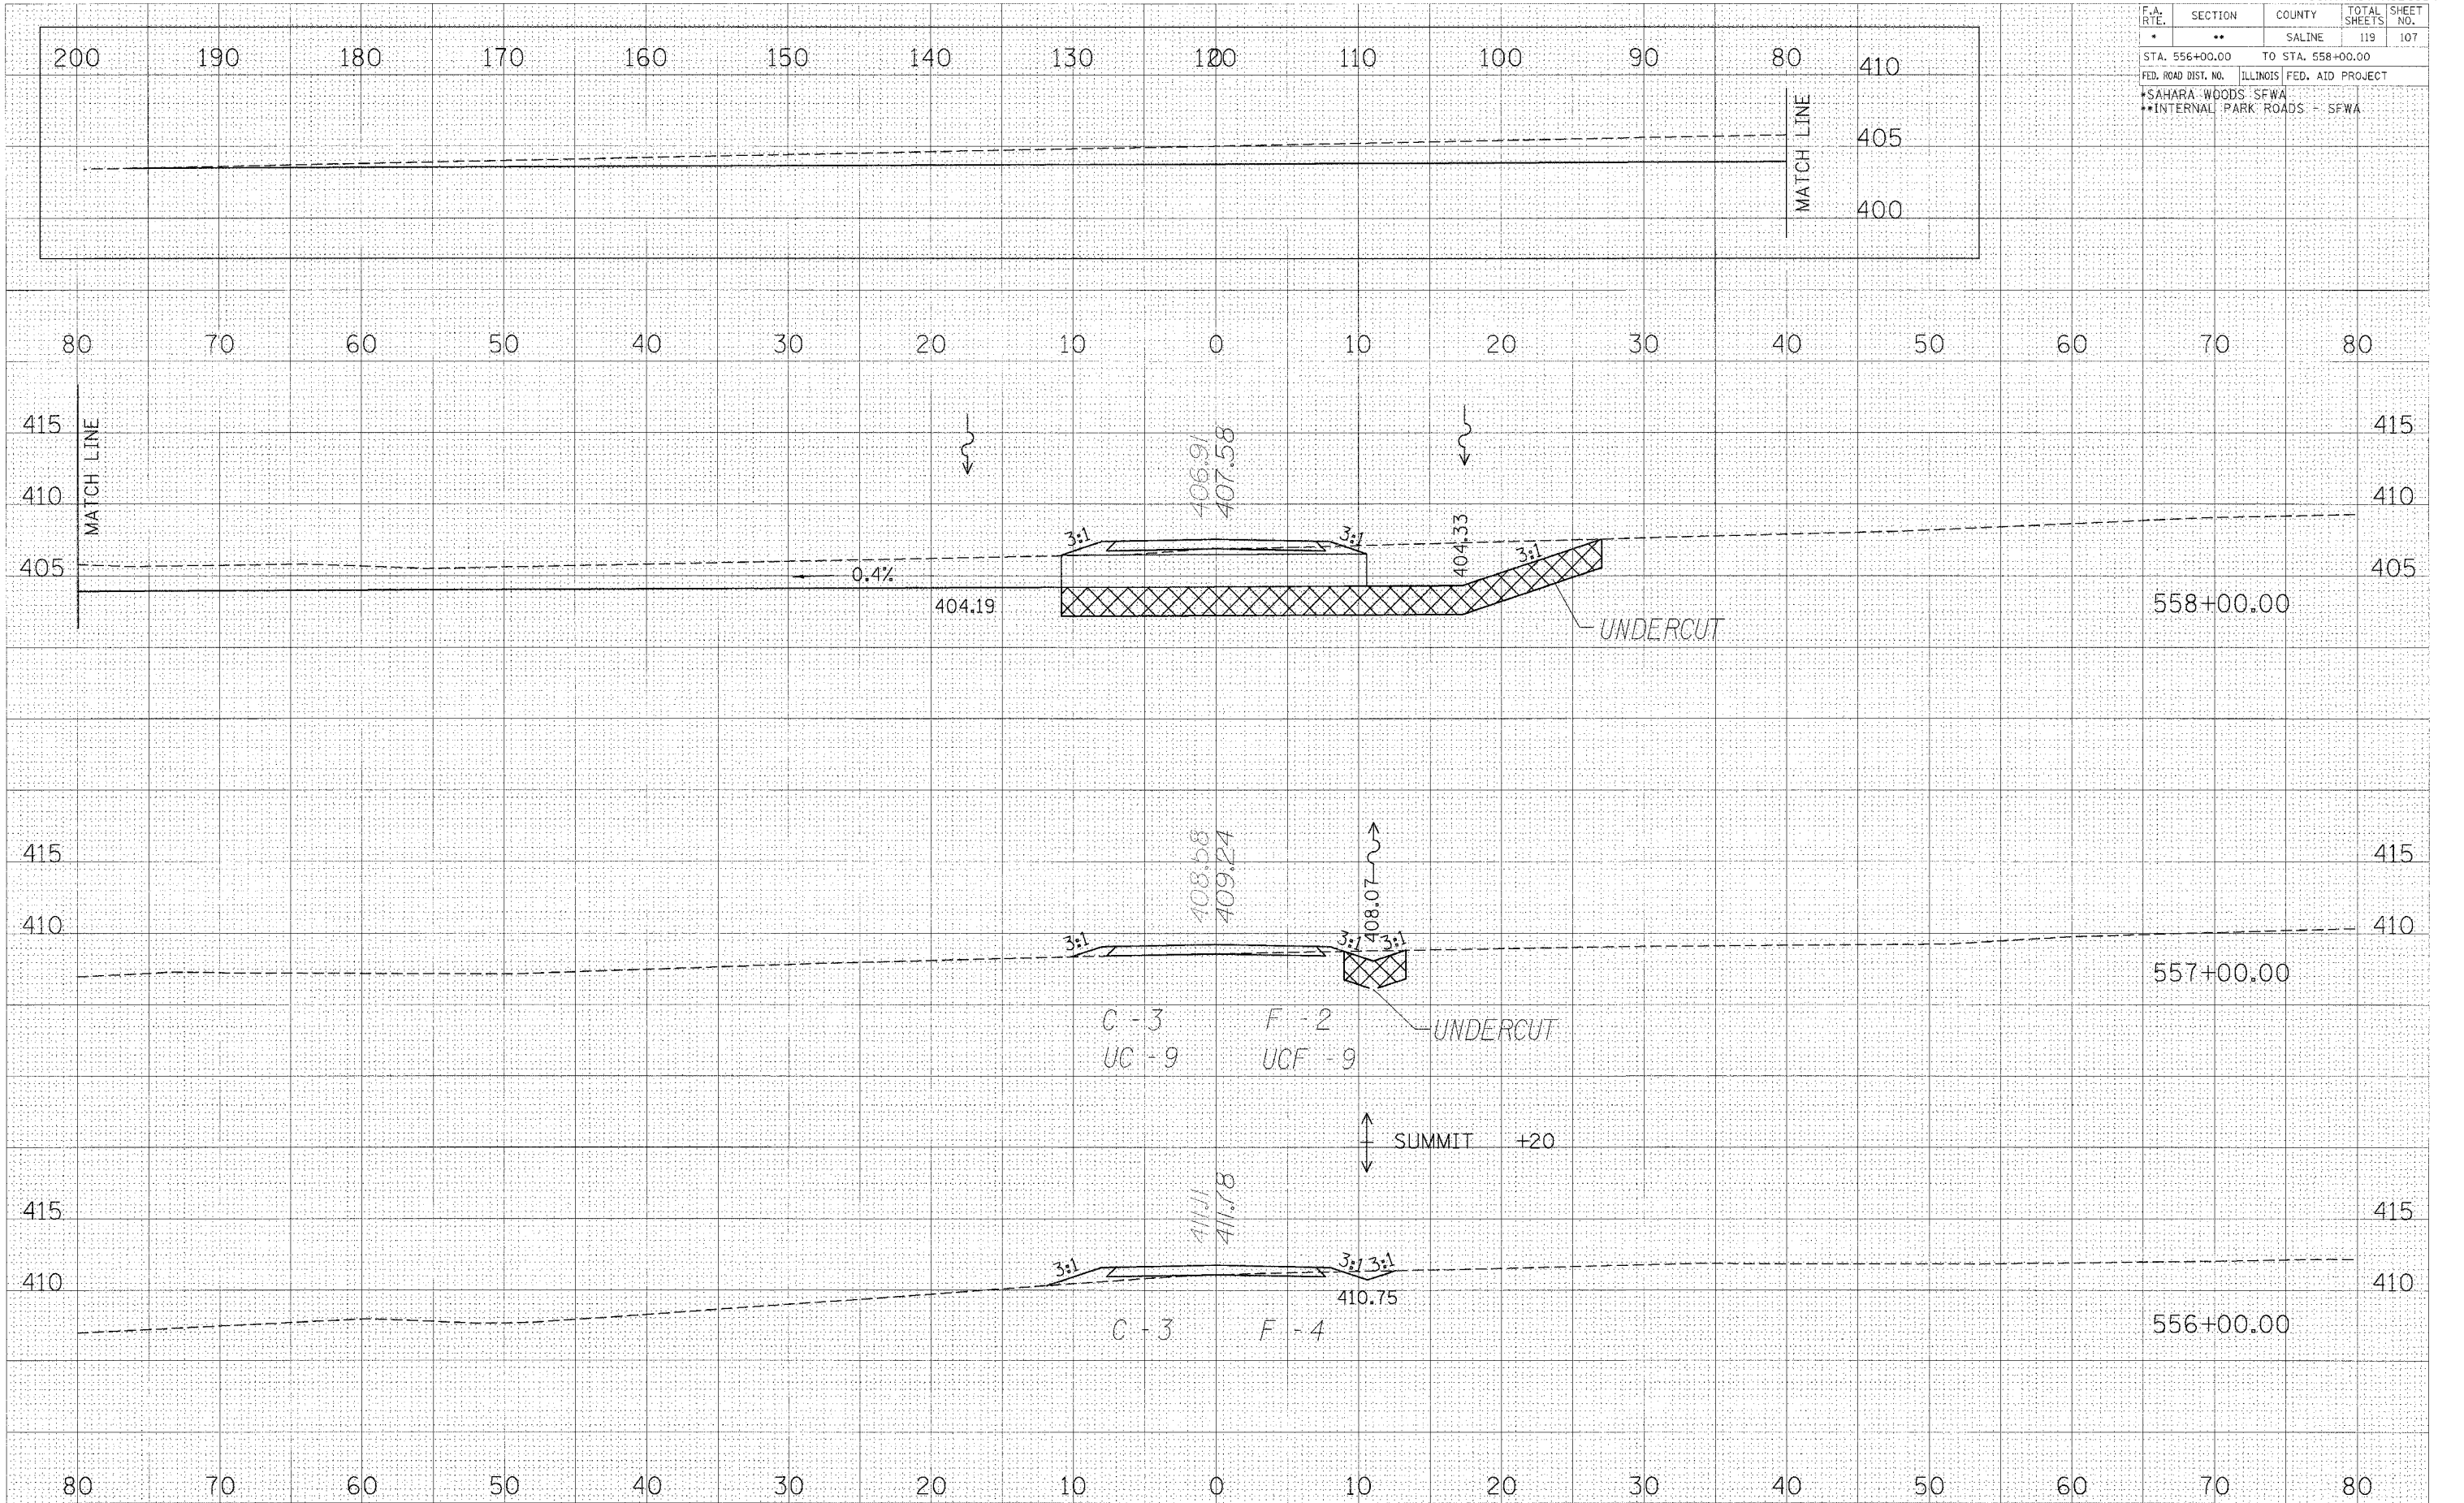

CROSS SECTIONS-SHAY RD.

DATE: _____ BY: _____
 SURVEYED: _____
 CHECKED: _____
 DATE: _____ BY: _____
 SURVEYED: _____
 CHECKED: _____

