


F.A. RTE.	SECTION	COUNTY	TOTAL SHEETS	SHEET NO.
*	**	SALINE	119	108
STA. 559+00.00		TO STA. 562+00.00		
FED. ROAD DIST. NO.	ILLINOIS	FED. AID PROJECT		
*SAHARA WOODS SFWA		**INTERNAL PARK ROADS - SFWA		

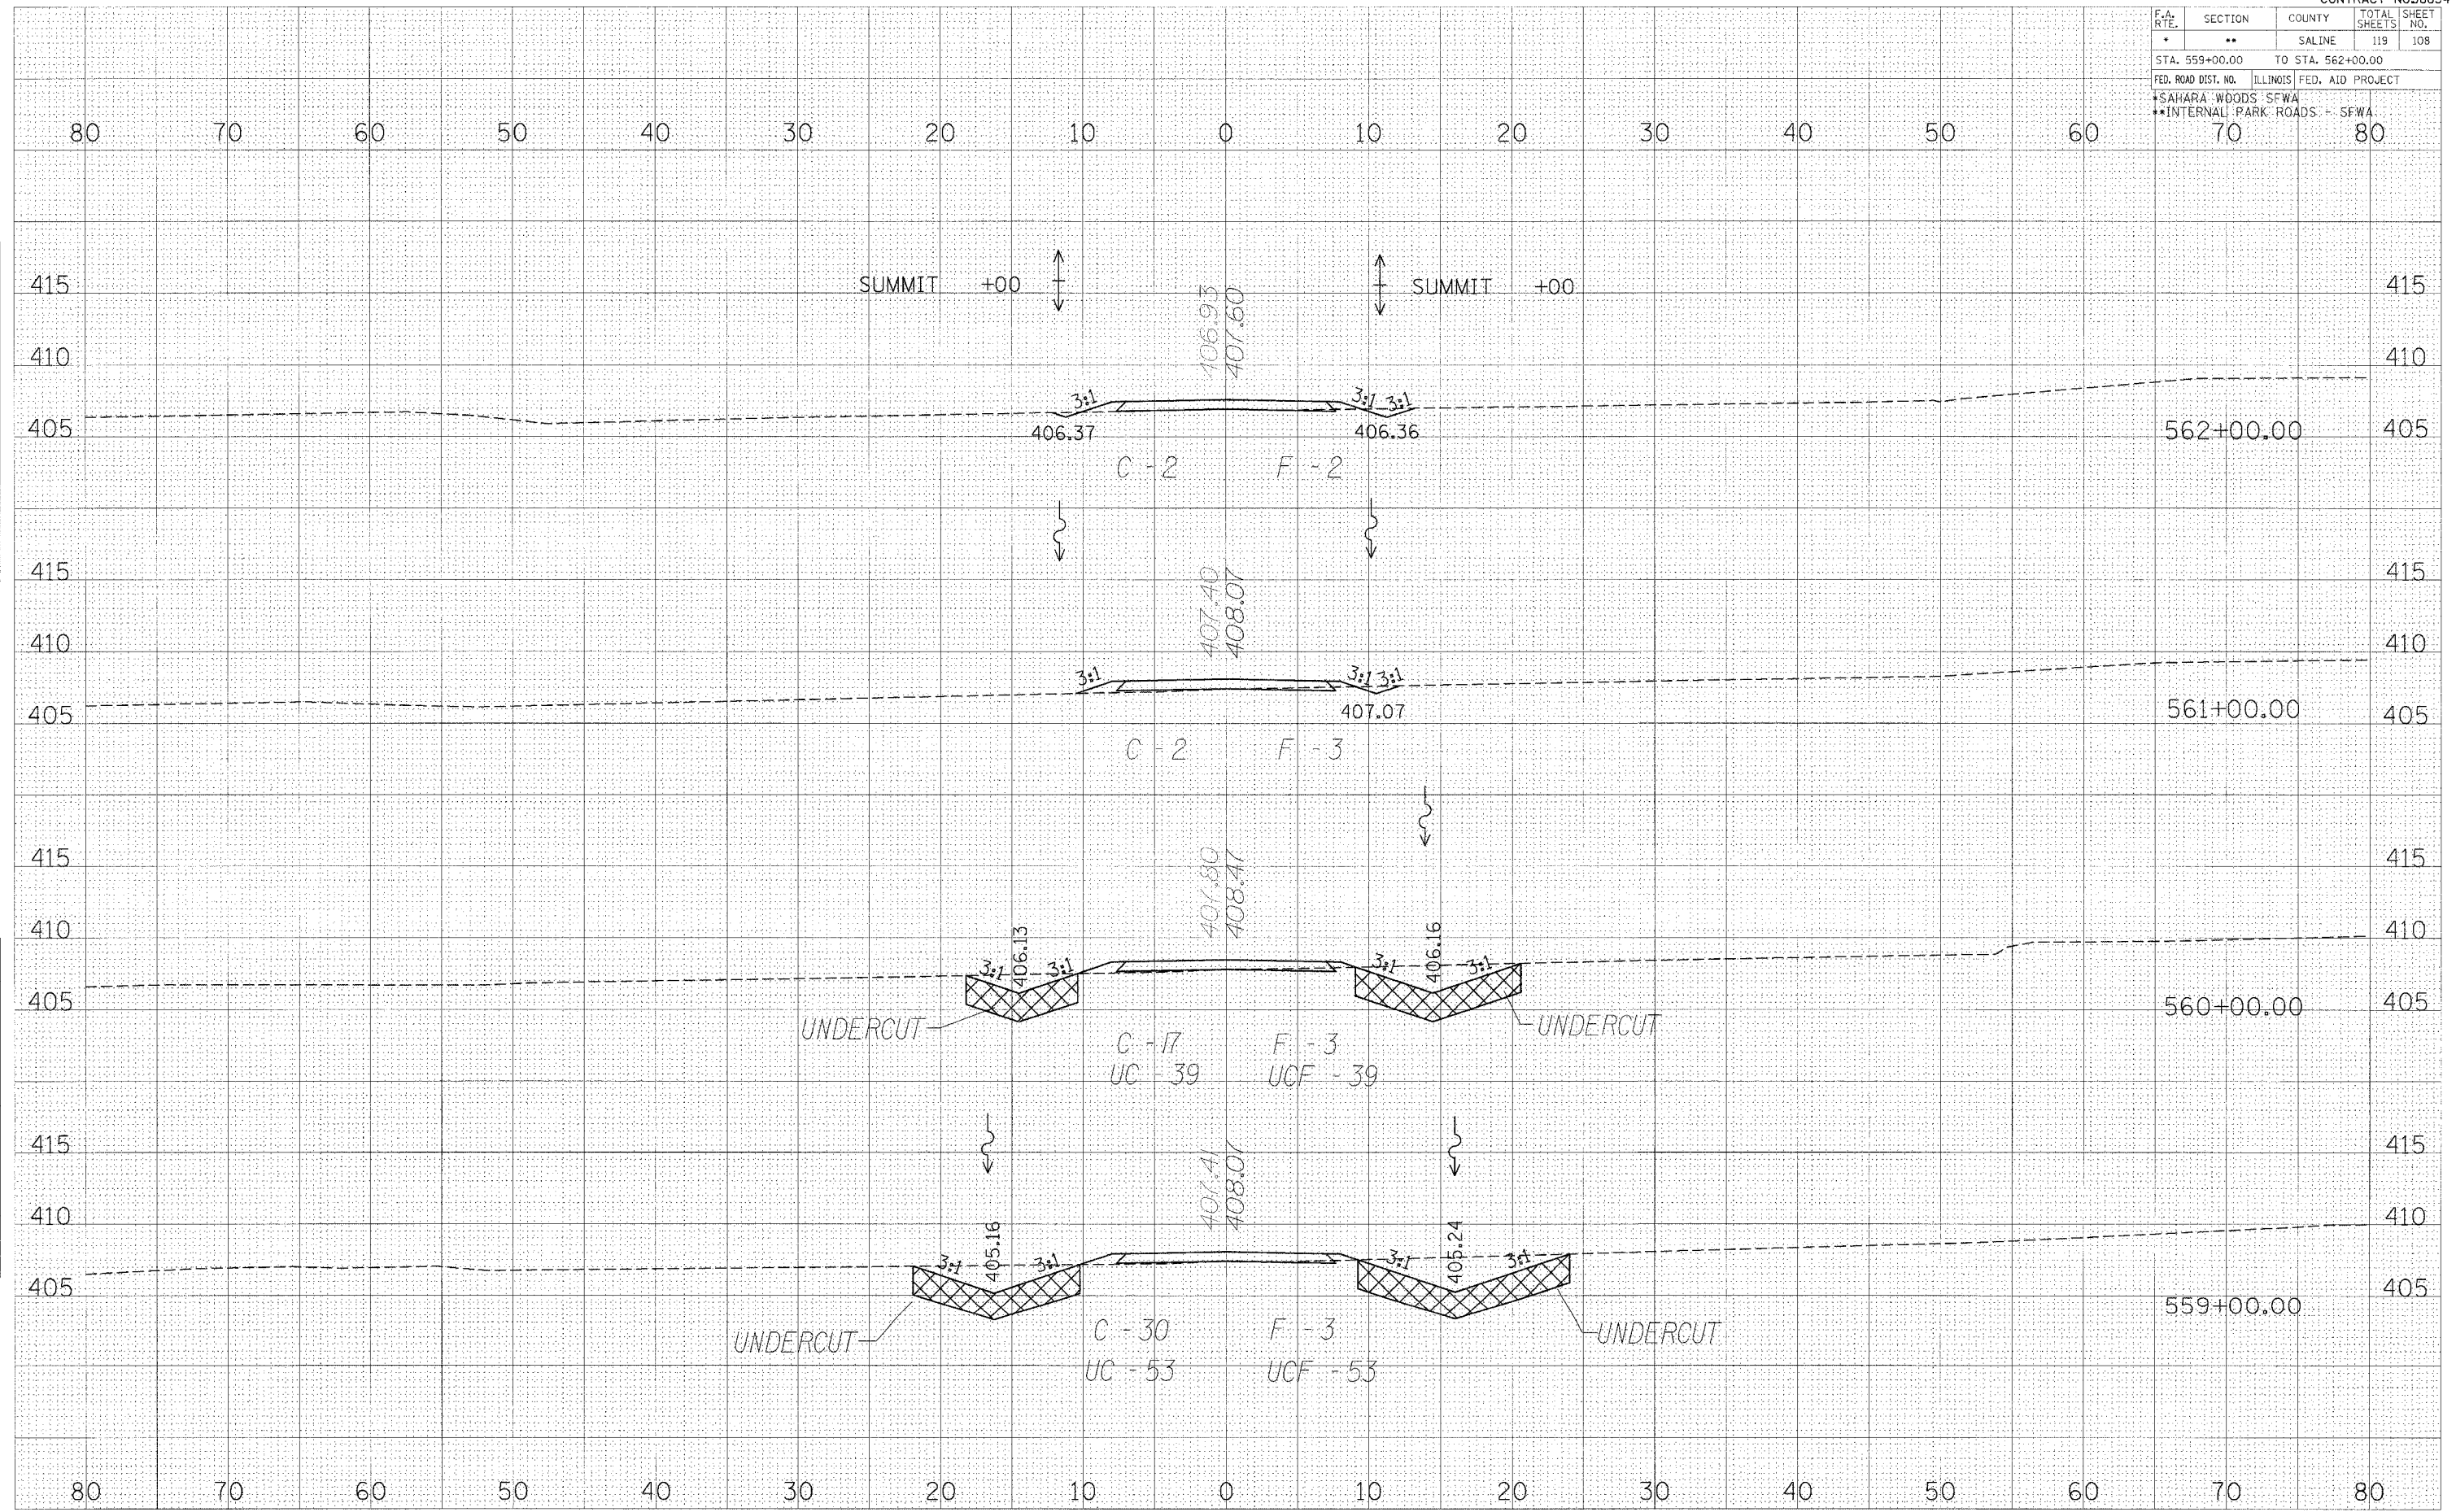

FINAL SURVEY BY DATE
 SURVEYED SURVEY NO. DATE
 NOTE BOOK NO. DATE
 AREAS CHECKED

ORIGINAL SURVEY BY DATE
 SURVEYED SURVEY NO. DATE
 NOTE BOOK NO. DATE
 AREAS CHECKED

*PLOT DATE = 8/20/08
 *FILE NAME = 8/20/08
 *PLOT SCALE = 1"=40'
 *REFERENCE = REF

CROSS SECTIONS-SHAY RD.