

F.A. RTE.	SECTION	COUNTY	TOTAL SHEETS	SHEET NO.
*	**	SALINE	119	116
STA.		TO STA.		


FED. ROAD DIST. NO. ILLINOIS FED. AID PROJECT CONTRACT NO. 98834

*SAHARA WOODS - SFWA
**INTERNAL PARK ROADS - SFWA

20 10 0 10 20 30 40 50 60 70 80 90 100 110 120

FINAL SURVEY BY DATE
 SURVEYED BY DATE
 CHECKED BY DATE
 NOTE BOOK NO.
 AREAS CHECKED

ORIGINAL SURVEY BY DATE
 SURVEYED BY DATE
 CHECKED BY DATE
 NOTE BOOK NO.
 AREAS CHECKED

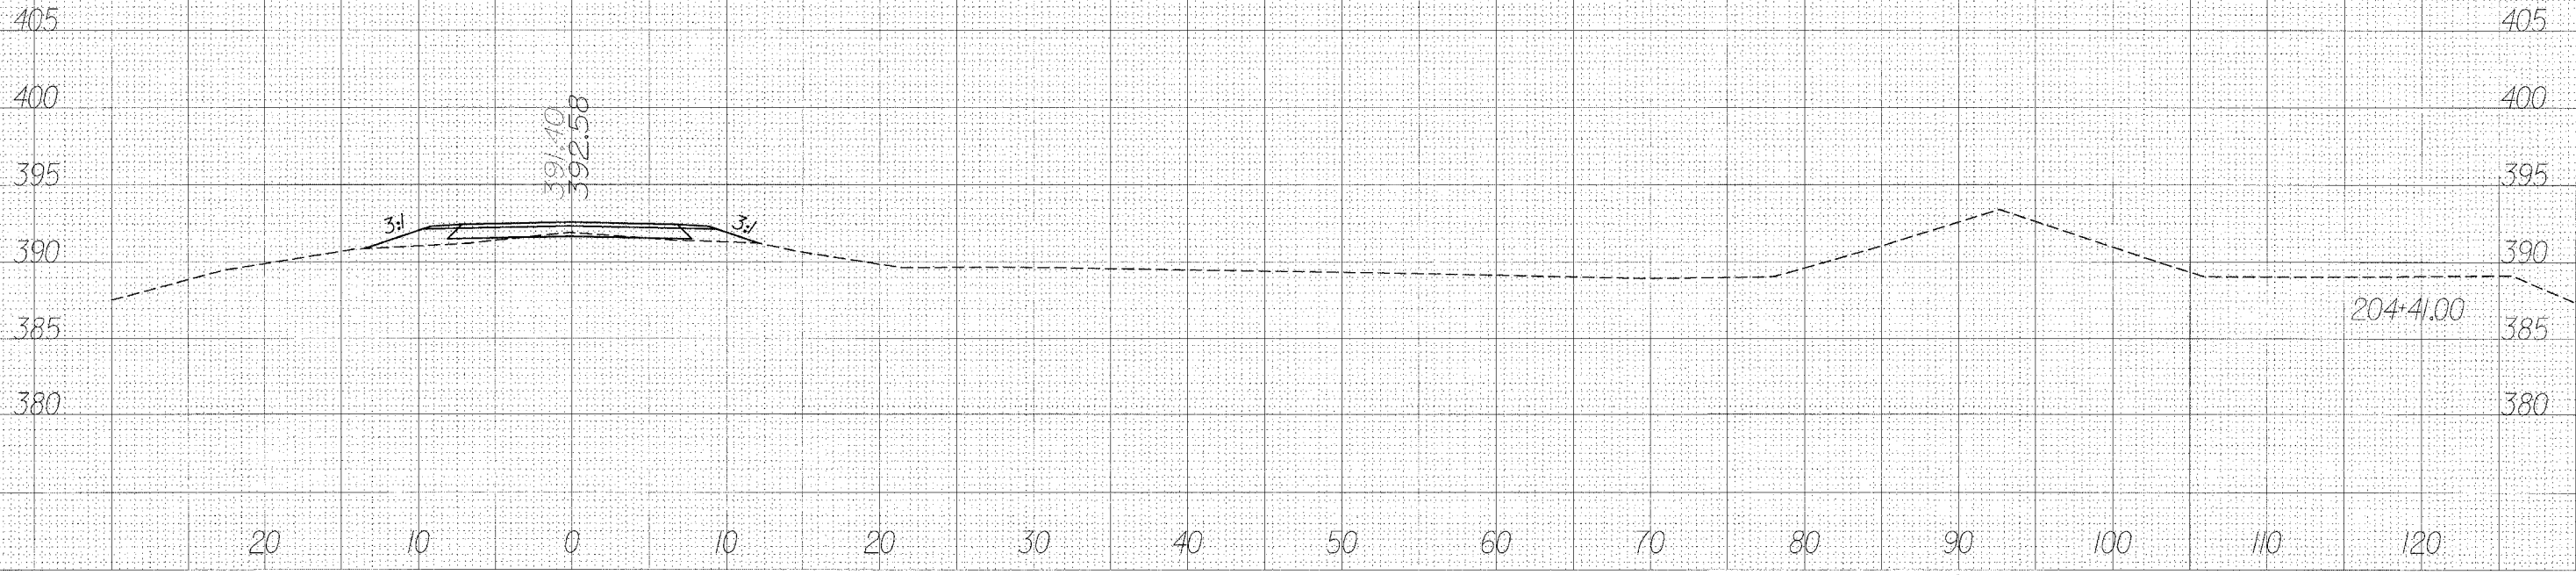

CROSS SECTIONS - SPUR RD.