

F.A. RTE.	SECTION	COUNTY	TOTAL SHEET
*	**	SALINE	119 117
STA.		TO STA.	
FED. ROAD DIST. NO.	ILLINOIS	FED. AID PROJECT	
*SAHARA WOODS SFWA CONTRACT NO. 98834			
**INTERNAL PARK ROADS - SFWA			

DATE: \_\_\_\_\_ BY: \_\_\_\_\_

ORIGINAL SURVEY NO. & DATE: \_\_\_\_\_

NO. & DATE: \_\_\_\_\_


AREAS CHECKED: \_\_\_\_\_

DATE: \_\_\_\_\_ BY: \_\_\_\_\_

ORIGINAL SURVEY NO. & DATE: \_\_\_\_\_

NO. & DATE: \_\_\_\_\_

AREAS CHECKED: \_\_\_\_\_

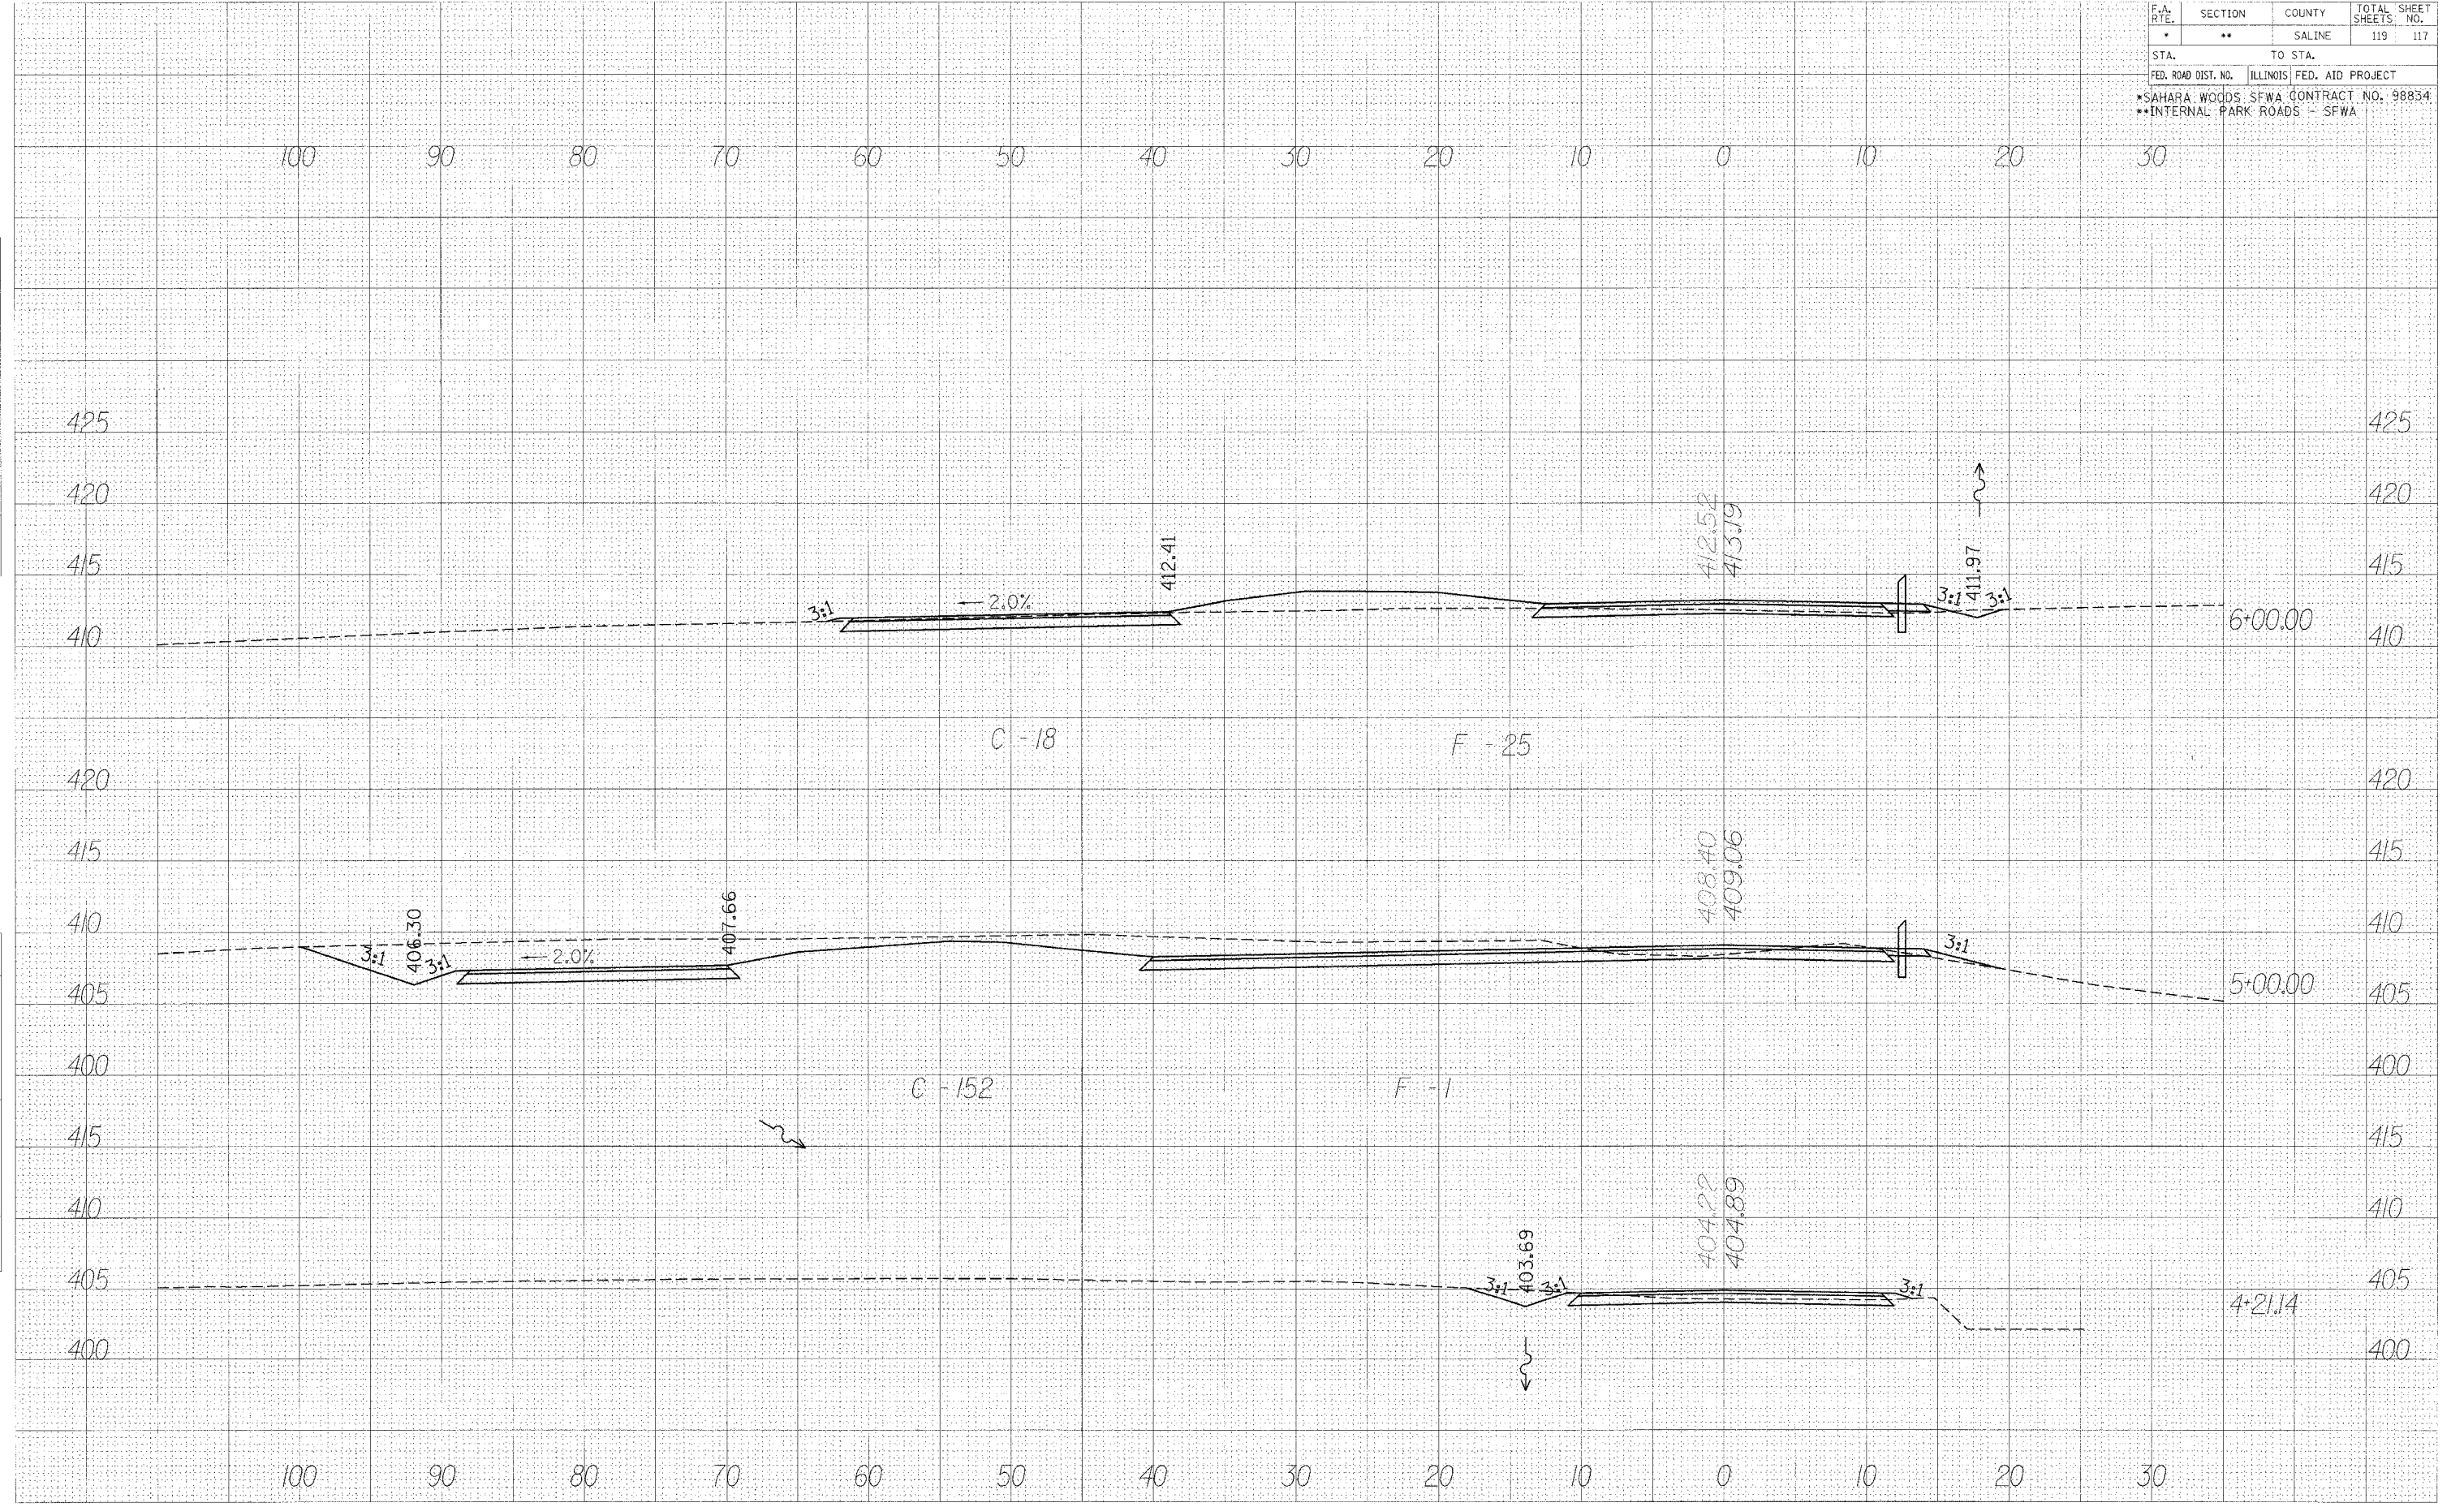

CROSS SECTIONS - BOAT LOT