


F.A. RTE.	SECTION	COUNTY	TOTAL SHEETS	SHEET NO.
865	SMART FY 06-08	PERRY	11	4
STA.	TO STA.			
FED. ROAD DIST. NO.	ILLINOIS	FED. AID PROJECT		

TYPICAL SECTION #1 PERRY COUNTY

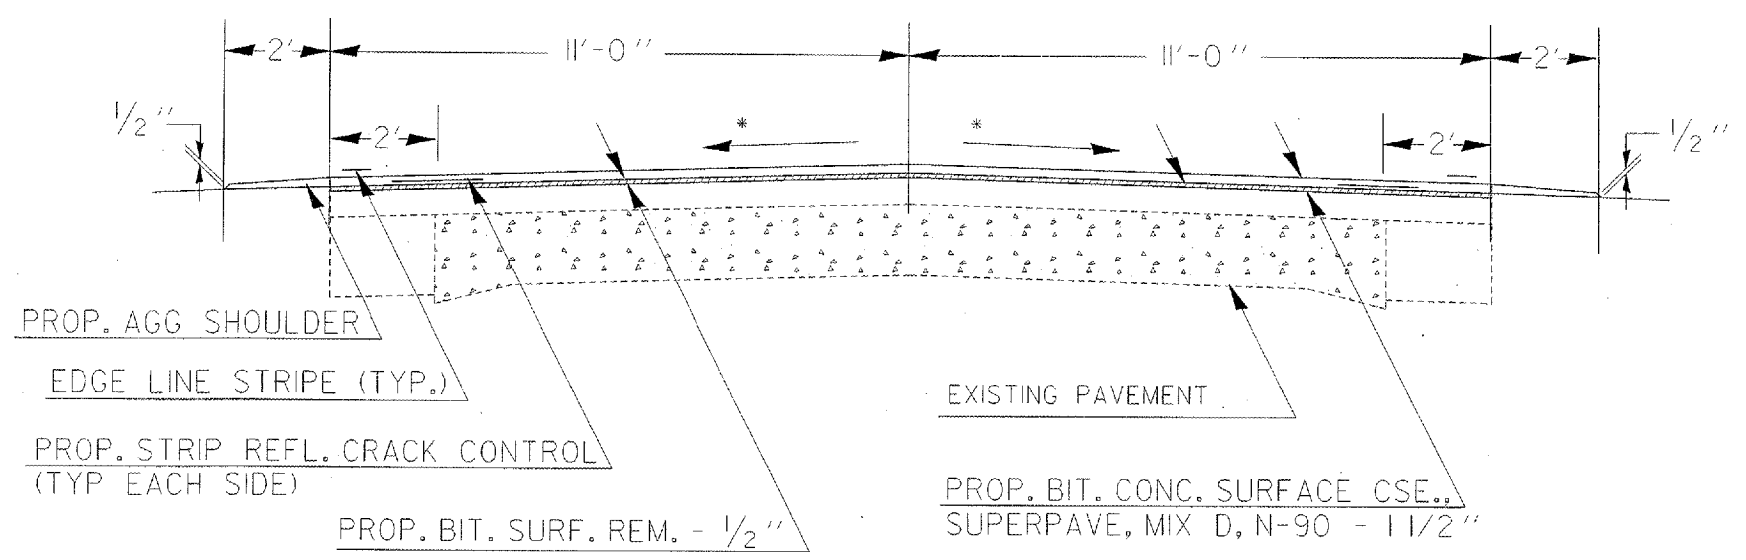

PROP. AGG SHOULDER

EDGE LINE STRIPE (TYP.)

PROP. STRIP REFL. CRACK CONTROL
(TYP. EACH SIDE)

PROP. BIT. SURF. REM. - 1/2"

EXISTING PAVEMENT


PROP. BIT. CONC. SURFACE CSE.,
SUPERPAVE, MIX D, N-90 - 1 1/2"

- TO BE USED:
- LT. & RT. STA. 950+55 TO STA. 908+50
 - LT. & RT. STA. 897+00 TO STA. 879+00
 - LT. & RT. STA. 871+85 TO STA. 871+35
 - LT. STA. 4+00 TO STA. 70+85
 - RT. STA. 4+00 TO STA. 56+23
 - RT. STA. 62+09 TO STA. 99+44
 - LT. STA. 74+54 TO STA. 99+44
 - LT. & RT. STA. 120+36 TO STA. 187+45

* MATCH EXISTING SLOPE

** IN AREAS WHERE GUARDRAIL IS PRESENT
(TYPICAL BOTH SIDES)

TYPICAL SECTION #2 PERRY COUNTY

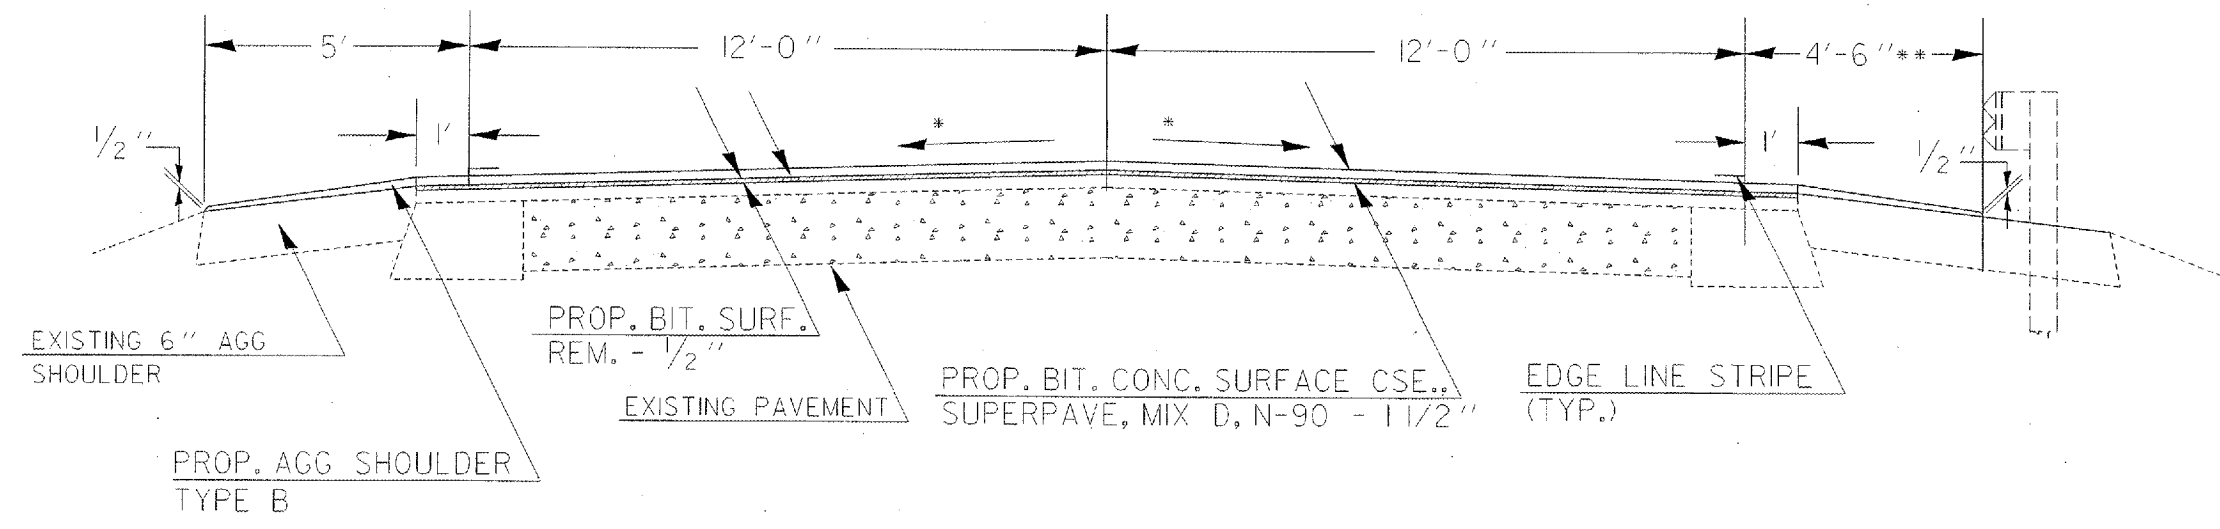

EXISTING 6" AGG SHOULDER

PROP. AGG SHOULDER
TYPE B

PROP. BIT. SURF.
REM. - 1/2"

EXISTING PAVEMENT

PROP. BIT. CONC. SURFACE CSE.,
SUPERPAVE, MIX D, N-90 - 1 1/2"

EDGE LINE STRIPE
(TYP.)

- TO BE USED:
- LT. & RT. STA. 908+50 TO STA. 905+83.40 (AT BEAUCOUP CR. BRIDGE)
 - LT. & RT. STA. 899+76.40 TO STA. 897+00
 - LT. & RT. STA. 879+00 TO STA. 876+33.00 (AT PANTHER CR. BRIDGE)
 - LT. & RT. STA. 874+13.42 TO STA. 871+85