


F.P. RTE.	SECTION	COUNTY	TOTAL SHEETS	SHEET NO.
265	SMART FY 05-08	PERRY	11	6
STA.		TO STA.		
FED. ROAD DIST. NO.		ILLINOIS FED. AID PROJECT		

TYPICAL SECTION #3 PERRY COUNTY

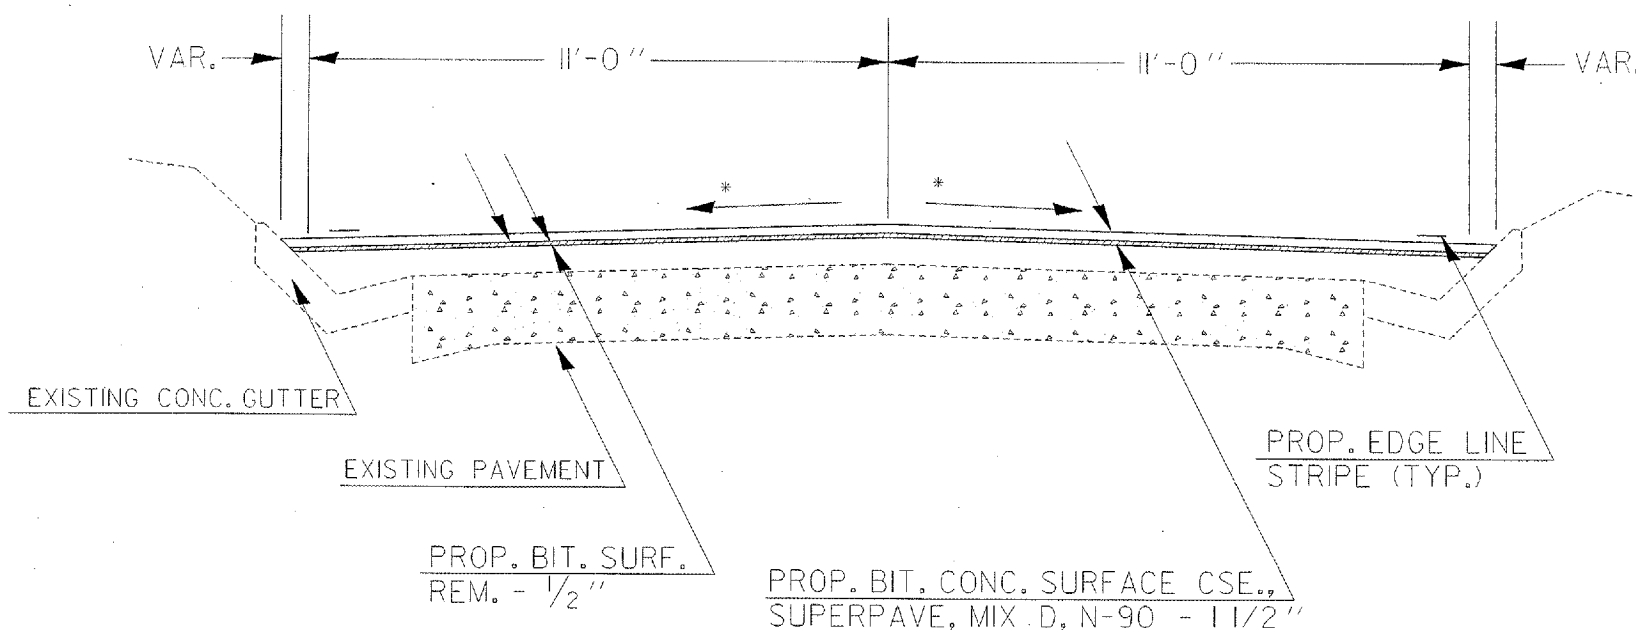


TO BE USED: LT. & RT. STA. 871+35 TO STA. 4+00
 RT. STA. 56+23 TO STA. 62+09
 LT. STA. 70+85 TO STA. 74+54

* MATCH EXISTING SLOPE

** VARY SLOPE & THICKNESS TO MAINTAIN PRESENT DRAINAGE PATTERNS, AS DIRECTED BY THE ENGINEER.

TYPICAL SECTION #4 PERRY COUNTY

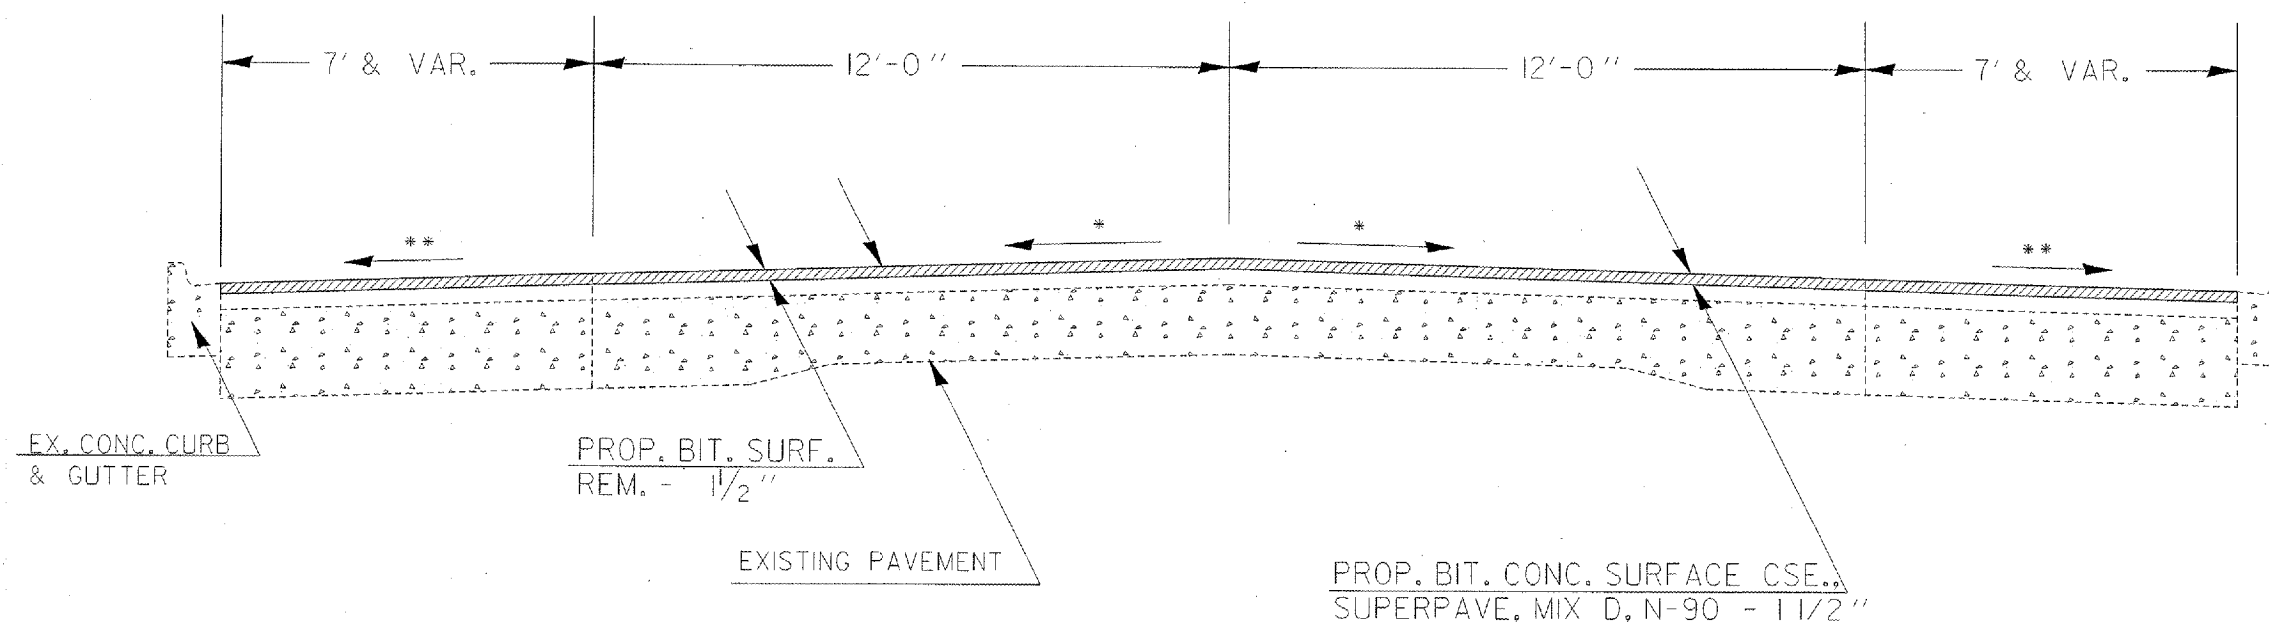

TO BE USED: LT. & RT. STA. 249+35 TO STA. 268+55