


F.A. RTE.	SECTION	COUNTY	TOTAL SHEETS	SHEET NO.
865	SMART FY 05-08	PERRY	11	10
STA.		TO STA.		
FED. ROAD DIST. NO.	ILLINOIS	FED. AID PROJECT		

BUTT JOINT DETAIL

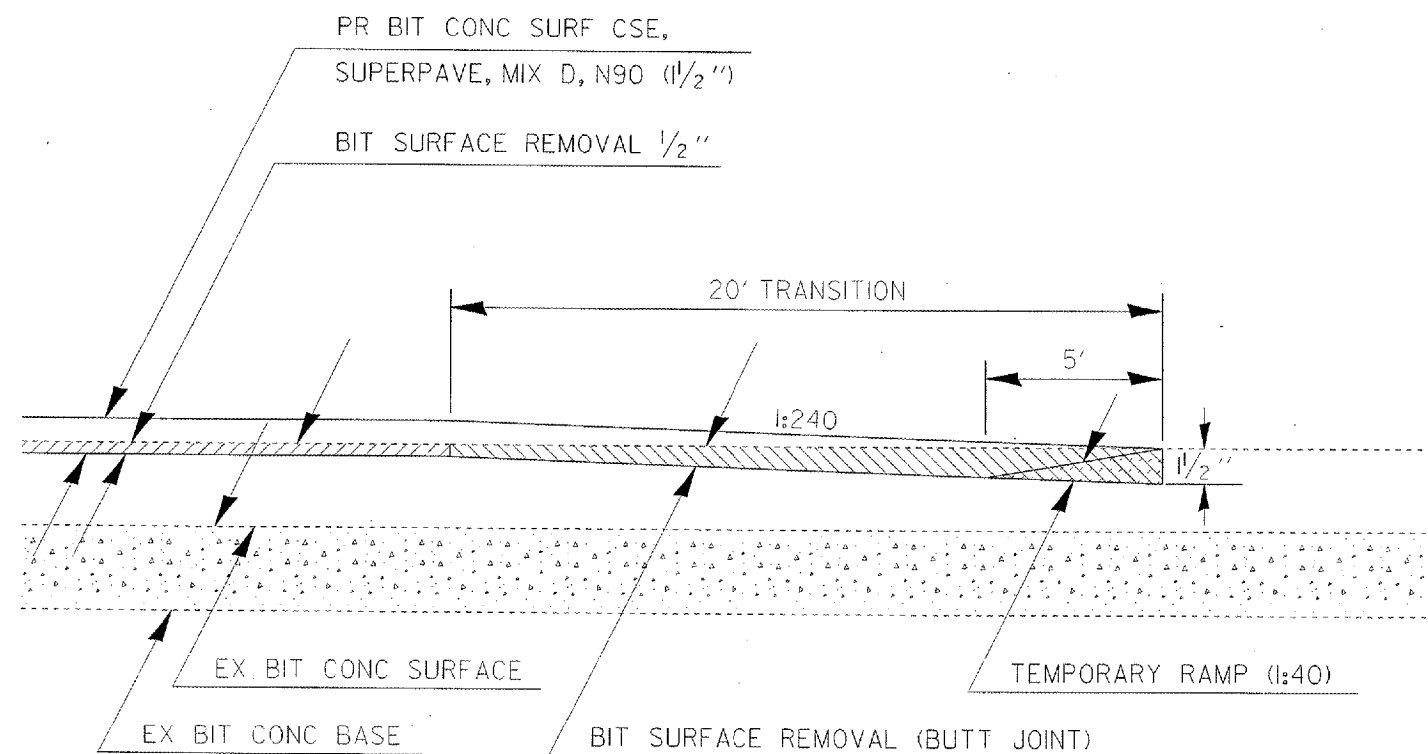

TO BE USED:

- | | |
|--------------------------------|--------------------------------|
| STA 1+04.70 TO STA 1+24.70 | STA 876+13.00 TO STA 876+33.00 |
| STA 49+73.00 TO STA 49+93.00 | STA 873+93.00 TO STA 874+13.00 |
| STA 51+47.00 TO STA 51+67.00 | STA 899+56.00 TO STA 899+76.00 |
| STA 52+44.00 TO STA 52+64.00 | STA 905+63.00 TO STA 905+83.00 |
| STA 187+45.00 TO STA 187+65.00 | STA 950+02.00 TO STA 950+22.00 |